


The proposed signage is to be formed in individual raised letters fixed back to the face of the building and to be back lit. Lettering to be in contrasting colour to the face of the building.


**Proposed Signage to Front of Building**

Scale 1:50 (@A3)

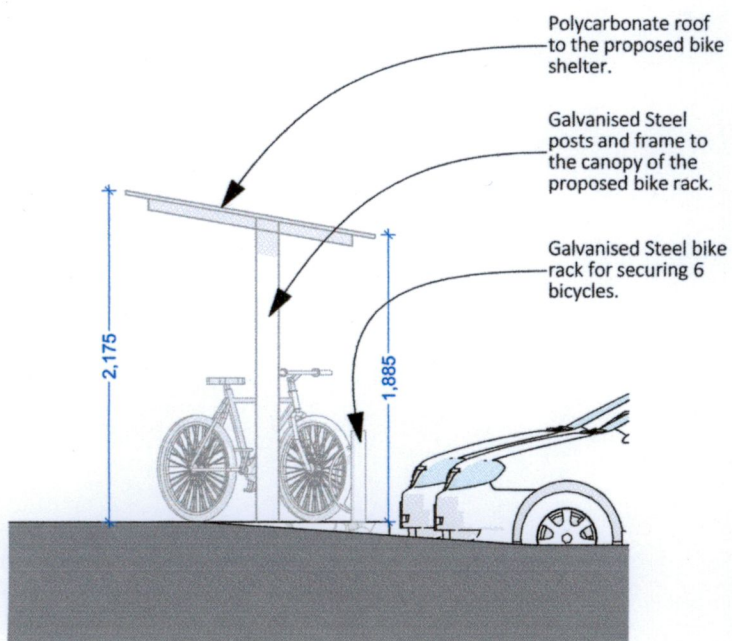

**Proposed Side Elevation to Bike Rack**


Scale 1:50 (@A3)

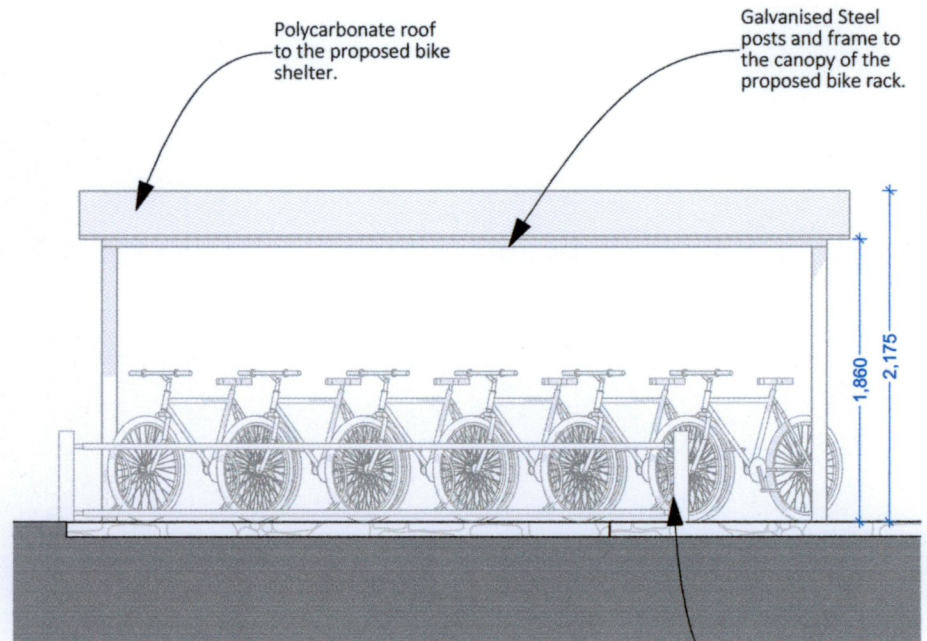

**Proposed Front Elevation to Bike Rack**

Scale 1:50 (@A3)

Galvanised Steel bike rack for securing 6 bicycles.

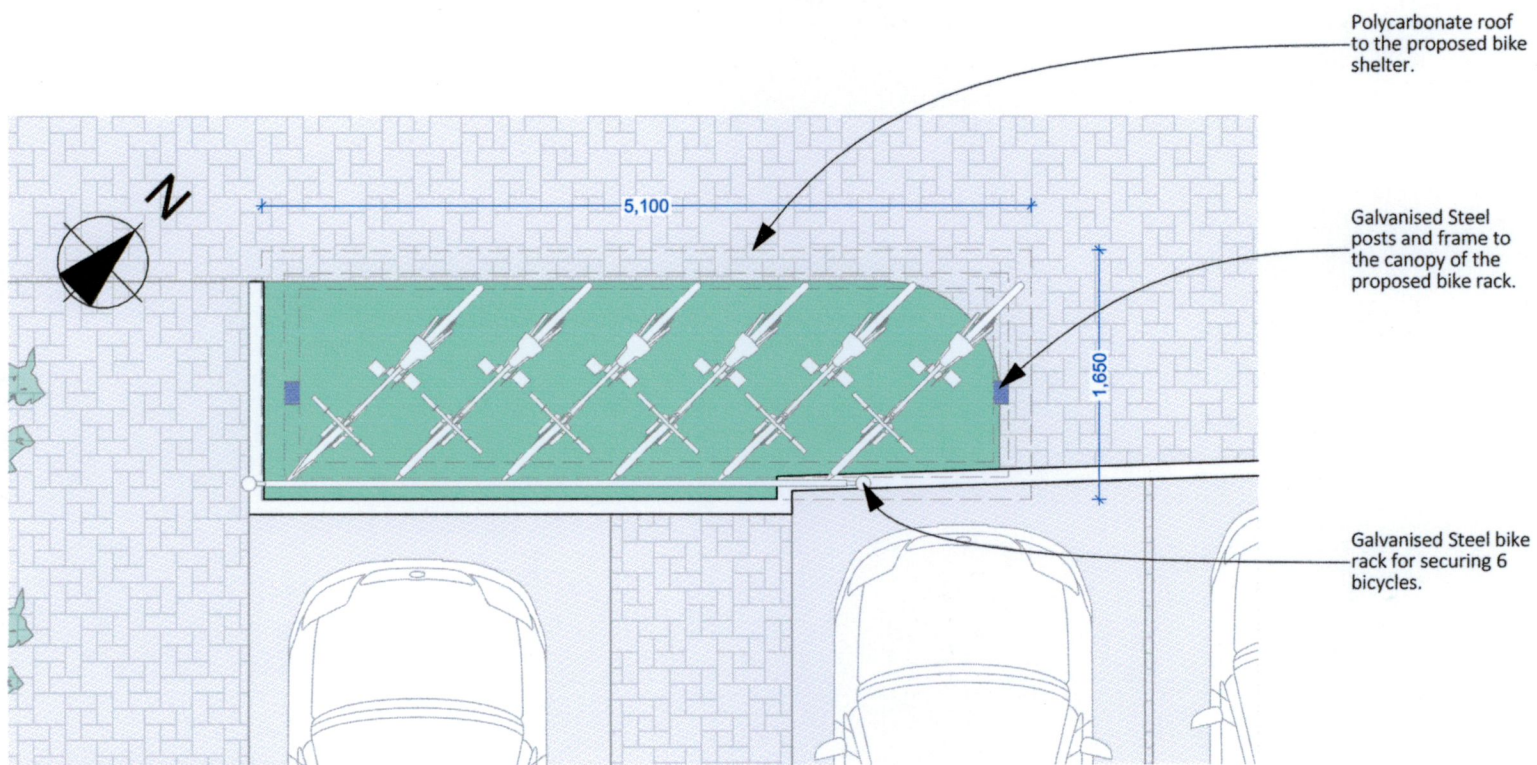

**Proposed plan of Bike Rack**

Scale 1:50 (@A3)

|        |   |
|--------|---|
| Client | <b>John Shenton &amp; Margaret Hanlon</b><br><b>Vesey Terrace, Lower Main St, Lucan, K78 VY40, Co. Dublin</b> |
| Job.   | <b>Proposed Mixed Use Development of a New Physiotherapy Practice and New One Bedroom Apartment.</b>          |
| Title  | <b>Proposed Signage &amp; Bicycle Shelter</b>   |

|             |                |
|-------------|----------------|
| Project No. | GL-01          |
| Status      | Planning       |
| Scale       | 1:50           |
| Date        | September 2022 |
| Drawn       | Stephen Hill   |
| Drg. No.    | P-14           |