
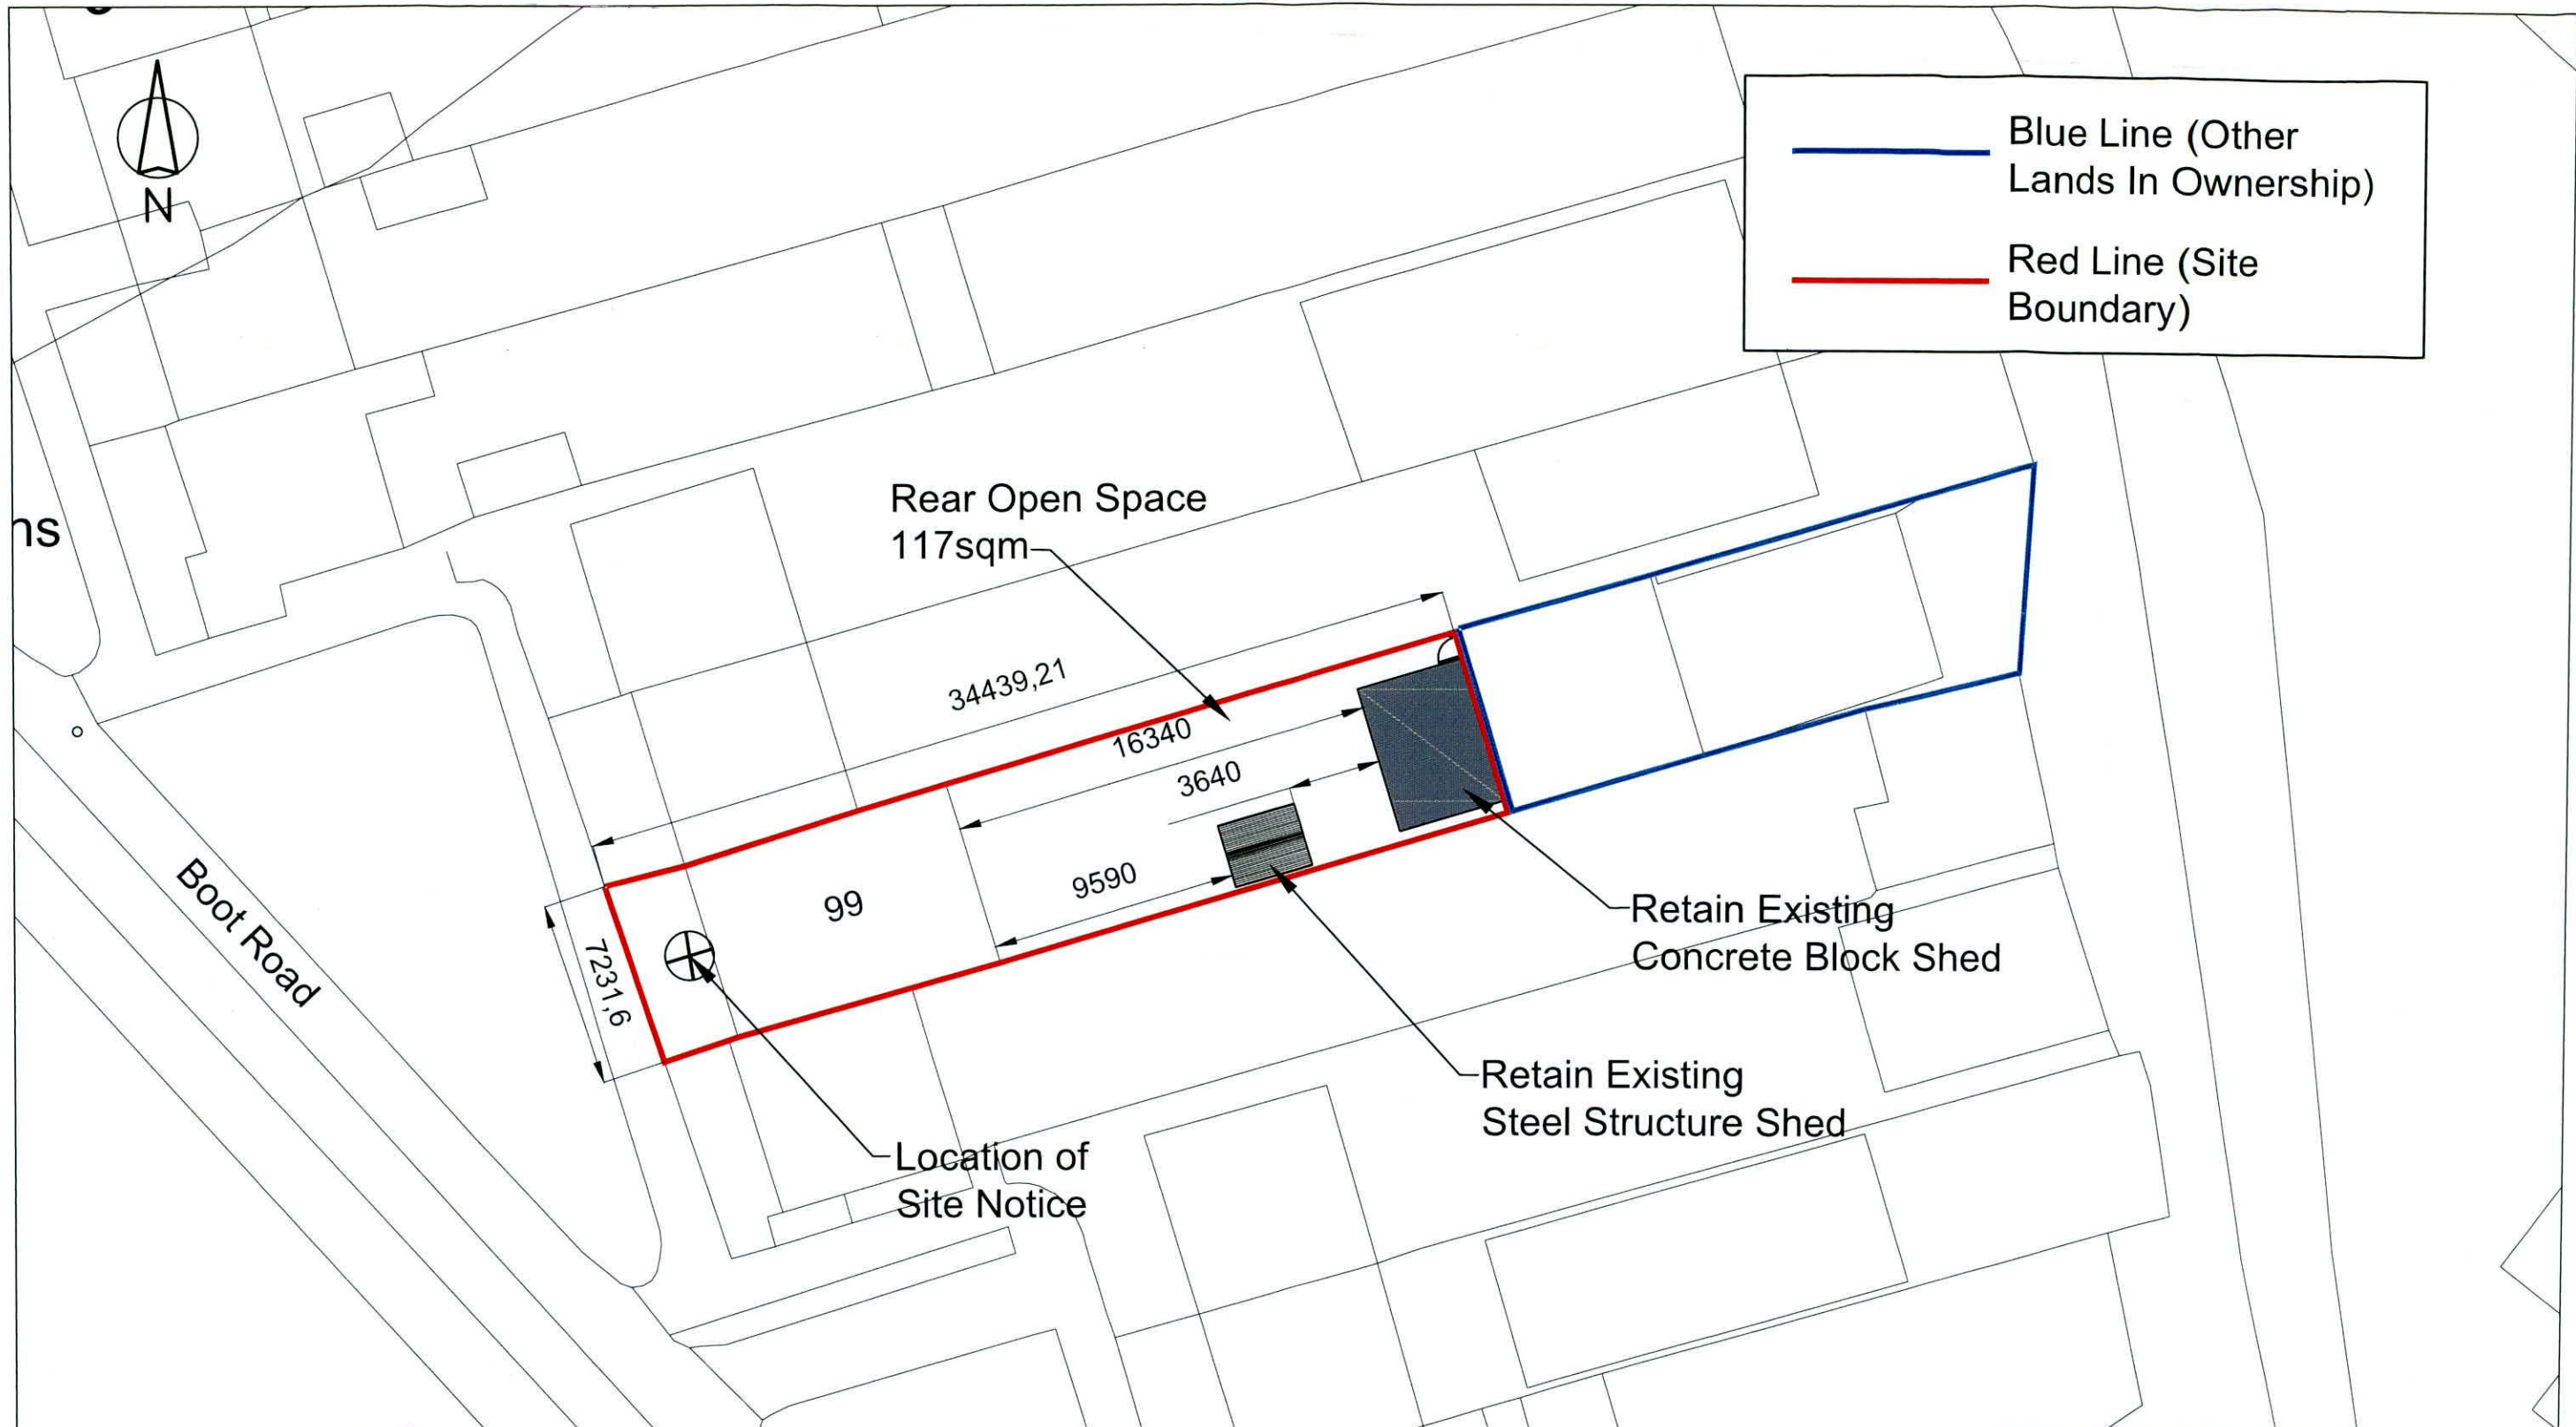
	Blue Line (Other Lands In Ownership)
	Red Line (Site Boundary)



R1	Issued For Retention Permission	JW	JW	Oct' 2022
REV:	REVISION TITLE:	DRN:	CHD:	DATE:

APPLICANT: Martina Lennon	
Jason Walsh Architectural & Engineering 12 ARD MOR CRESCENT TALLAGHT DUBLIN 24 PHONE: 085 8070 432 EMAIL: GJL.SERCIVES@GMAIL.COM	JOB TITLE: Retention Of Two Number Sheds At, 99 Boot Road, Clondalkin, Dublin 22.

DRAWING TITLE: Existing Site Plan		
SCALE: 1:250	INITIALS: JW	DATE: 02.10.22
JOB No: ML-22	DRAWING No: ML-22-01	REV: R1

THIS DRAWING IS ISSUED FOR RETENTION PERMISSION ONLY.

ALL BUILDING WORK TO BE CARRIED OUT IN ACCORDANCE WITH ENGINEERS DETAILS & CURRENT BUILDING REGULATIONS

CONTRACTORS MUST VERIFY ALL DIMENSIONS ON SITE BEFORE COMMENCING ANY WORK. NO WORKING DIMENSIONS TO BE SCALED. DIMENSIONS TO BLOCKWORK ONLY. THIS DRAWING AND DESIGN IS COPYRIGHT AND IS THE PROPERTY OF 1ST CHOICE BUILDERS.