

1. ALL DIMENSIONS ARE TO FACE UNLESS OTHERWISE SPECIFIED.
 2. ALL DIMENSIONS ARE TO FACE UNLESS OTHERWISE SPECIFIED.
 3. ALL DIMENSIONS ARE TO FACE UNLESS OTHERWISE SPECIFIED.
 4. ALL DIMENSIONS ARE TO FACE UNLESS OTHERWISE SPECIFIED.
 5. ALL DIMENSIONS ARE TO FACE UNLESS OTHERWISE SPECIFIED.


Revisions:	
Drawing name:	PROPOSED ELEVATIONS

Scale:	1:100	Date:	01.06.2022
Rev:		Drawn by:	AM
Drawing No:	21.159.PL.04		


Project:
 DETACHED DWELLING HOUSE
 GREENWAYS, TUBBER LANE ROAD
 LUCAN,
 Co. DUBLIN, K78 P5V9.

PREPARED FOR THE PURPOSES OF
PLANNING
 ONLY


ANNE MAHON ARCHITECTS LIMITED
 (INCORPORATED IN IRELAND)
 9A Wood Farm Drive,
 Palmerstown, Dublin 20.
 Tel: (01) 6237922 Mob: 087 623 9184
 E-Mail: architect@mahonarch.com

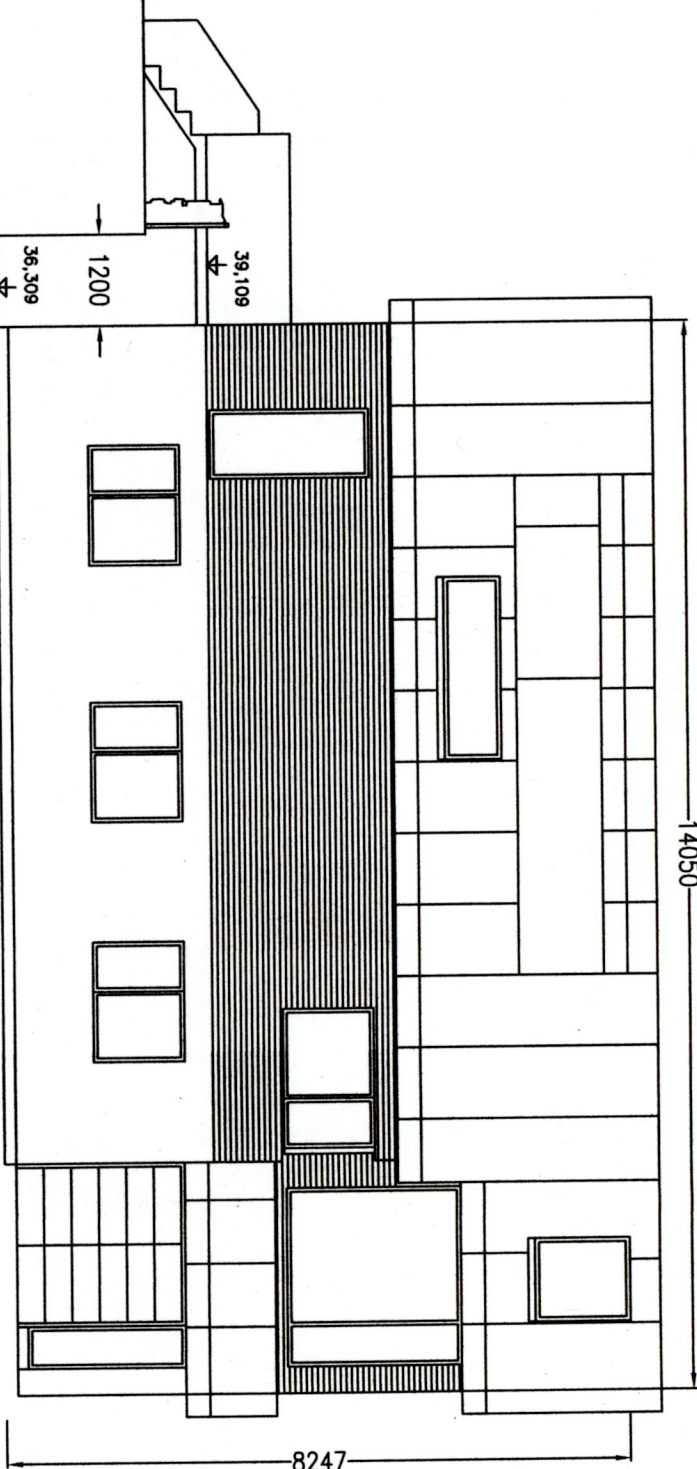


WEST ELEVATION

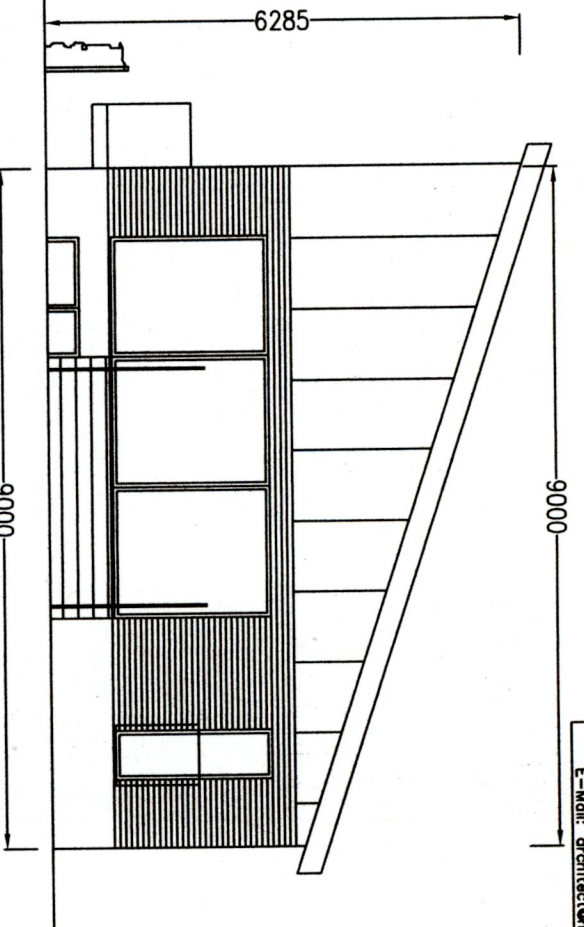

NORTH ELEVATION

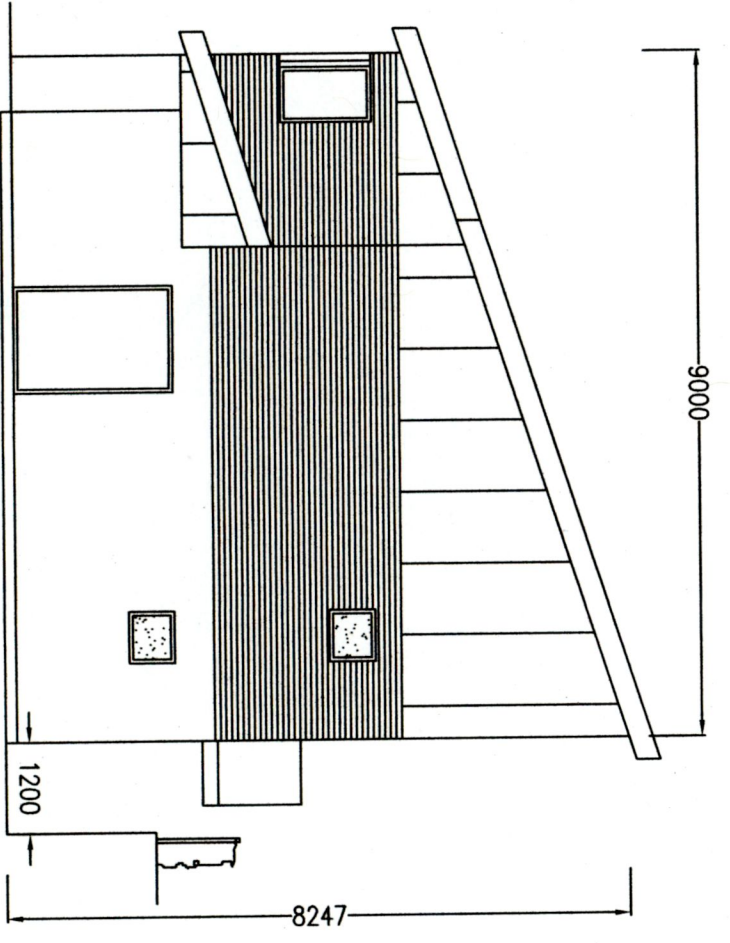

SOUTH ELEVATION

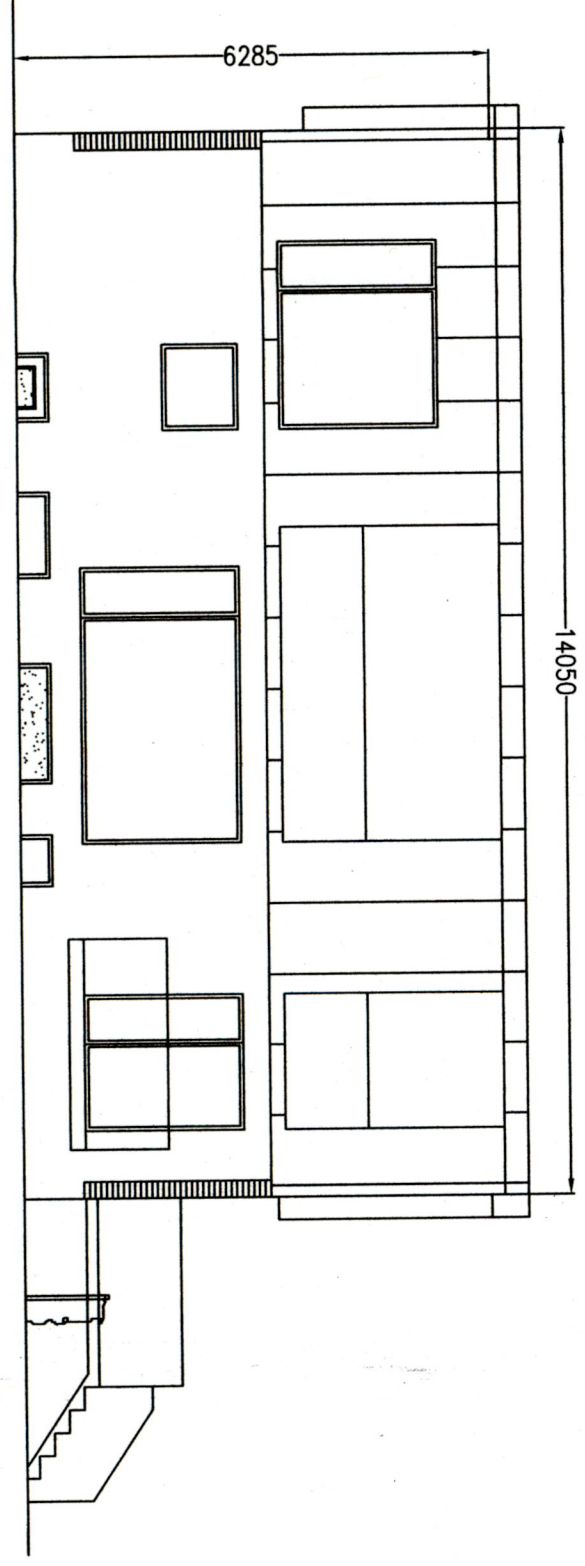

EAST ELEVATION