



Proposed Side Elevation

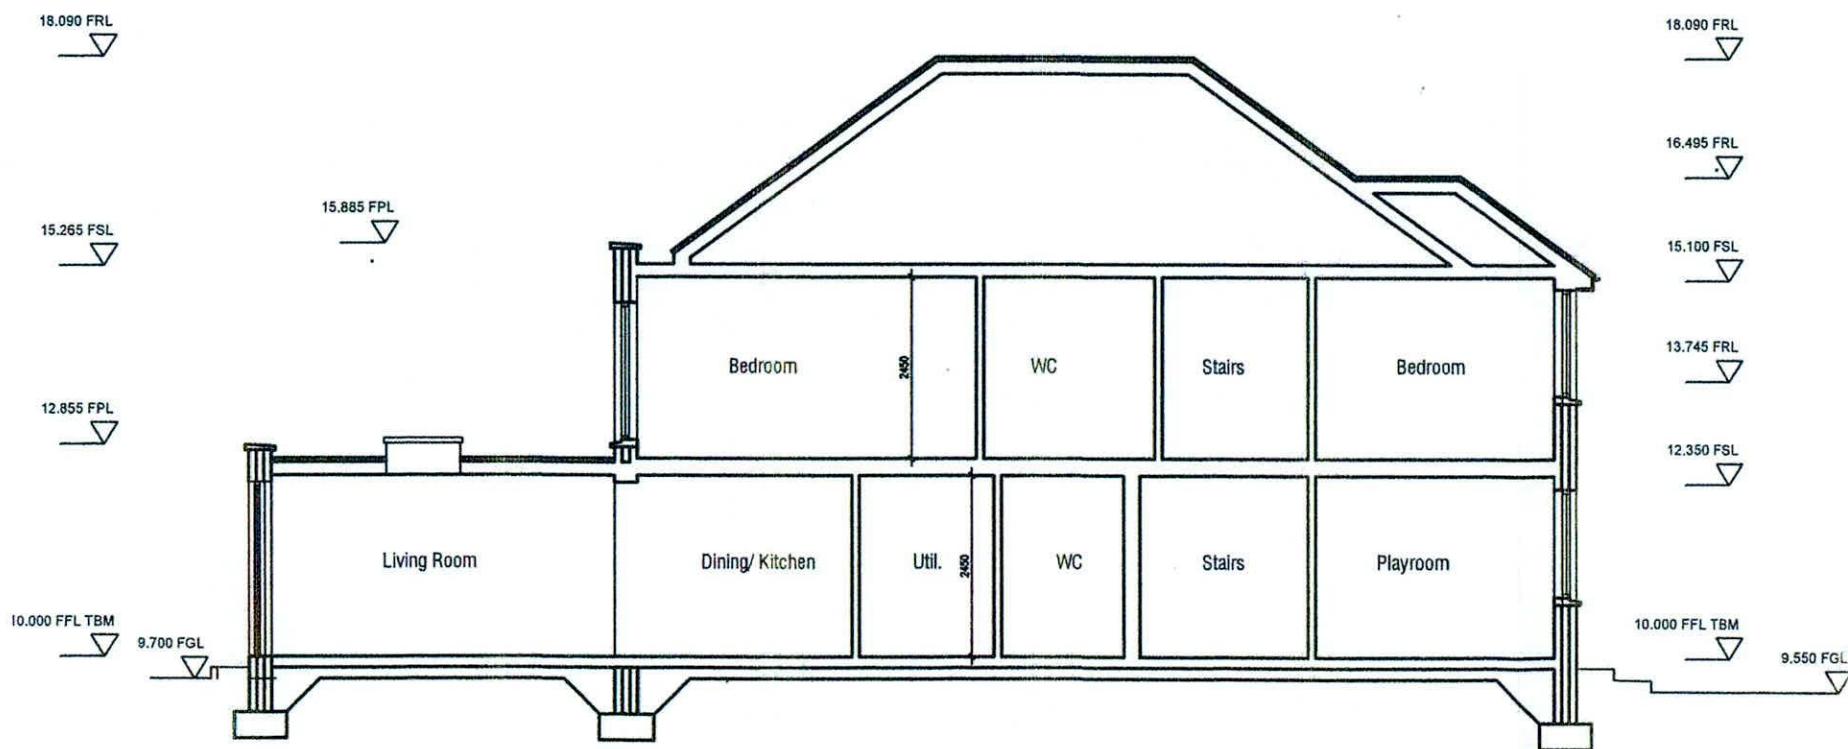

Proposed Section A-A

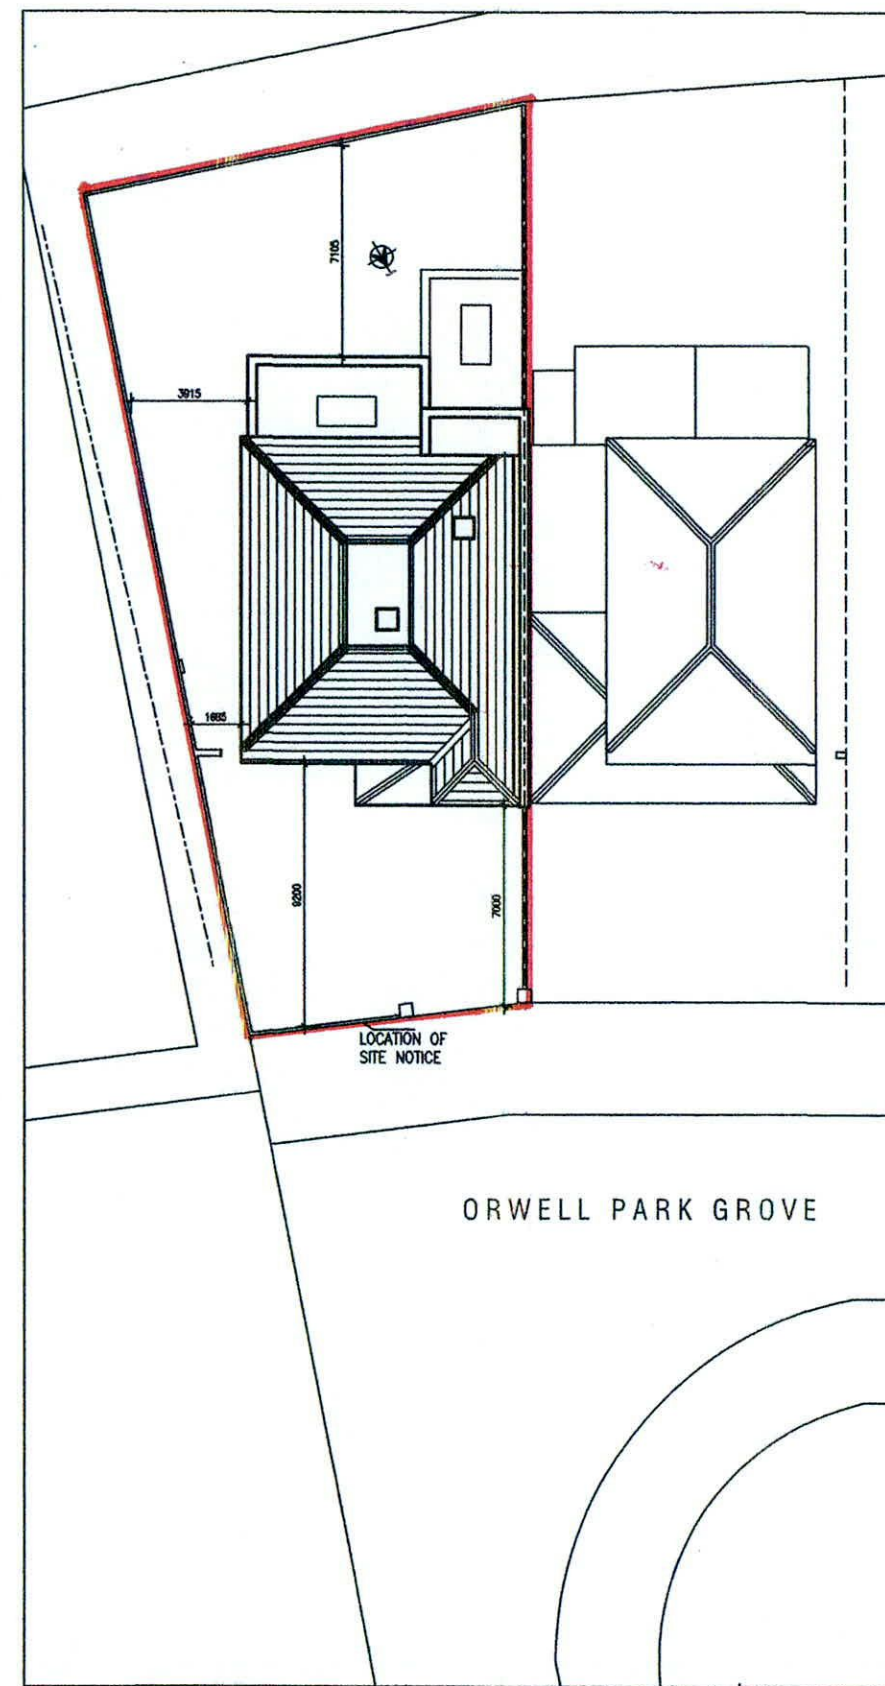

PROPOSED SITE / ROOF PLAN 1-250

description <b>EXISTING SIDE ELEVATION and SECTION A-A</b>	job PROPOSED WORKS TO 279 ORWELL PARK GROVE TEMPLEOGUE DUBLIN 6W	scale 1-100	client <b>HUGH FEIGHERY</b>	1 Do not scale this drawing. 2 Errors and omissions to be immediately notified to Architect. 3 All dimensions to be checked on site. 4 Drawing for Planning Permission purposes only.	Michael O'Connor 18 Lissadel Wood, Swords Road, Malahide, Co. Dublin 087-7577664
	drawing no. <b>2022-P-102</b>	date 20.09.'22	issue <b>Planning</b>		
	revn.	drawn MOC			
		checked			