

Client:



EQUINIX

HAZARD IDENTIFICATION LEGEND:


HAZARD IDENTIFICATION (if none state 'none relevant')	CONTROL AND MITIGATION MEASURES

NOTE: Hazards listed above are only those considered significant risks and:


- a) not likely to be obvious to a competent contractor or other designers;
- b) unusual; or
- c) likely to be difficult to manage effectively

LEGEND


- SITE BOUNDARY - AREA SUBJECT TO THIS PLANNING APPLICATION
- AREA IN OWNERSHIP OF THE CLIENT - PERMITTED UNDER PLANNING REG REF. SD21A/0186
- OUTLINE OF DBS AS PREVIOUSLY PERMITTED - AREA OF DBS AS PREVIOUS PLANNING APPLICATION
- OUTLINE OF PROPOSED GENERATOR COMPOUND - AREA OF GENERATOR COMPOUND

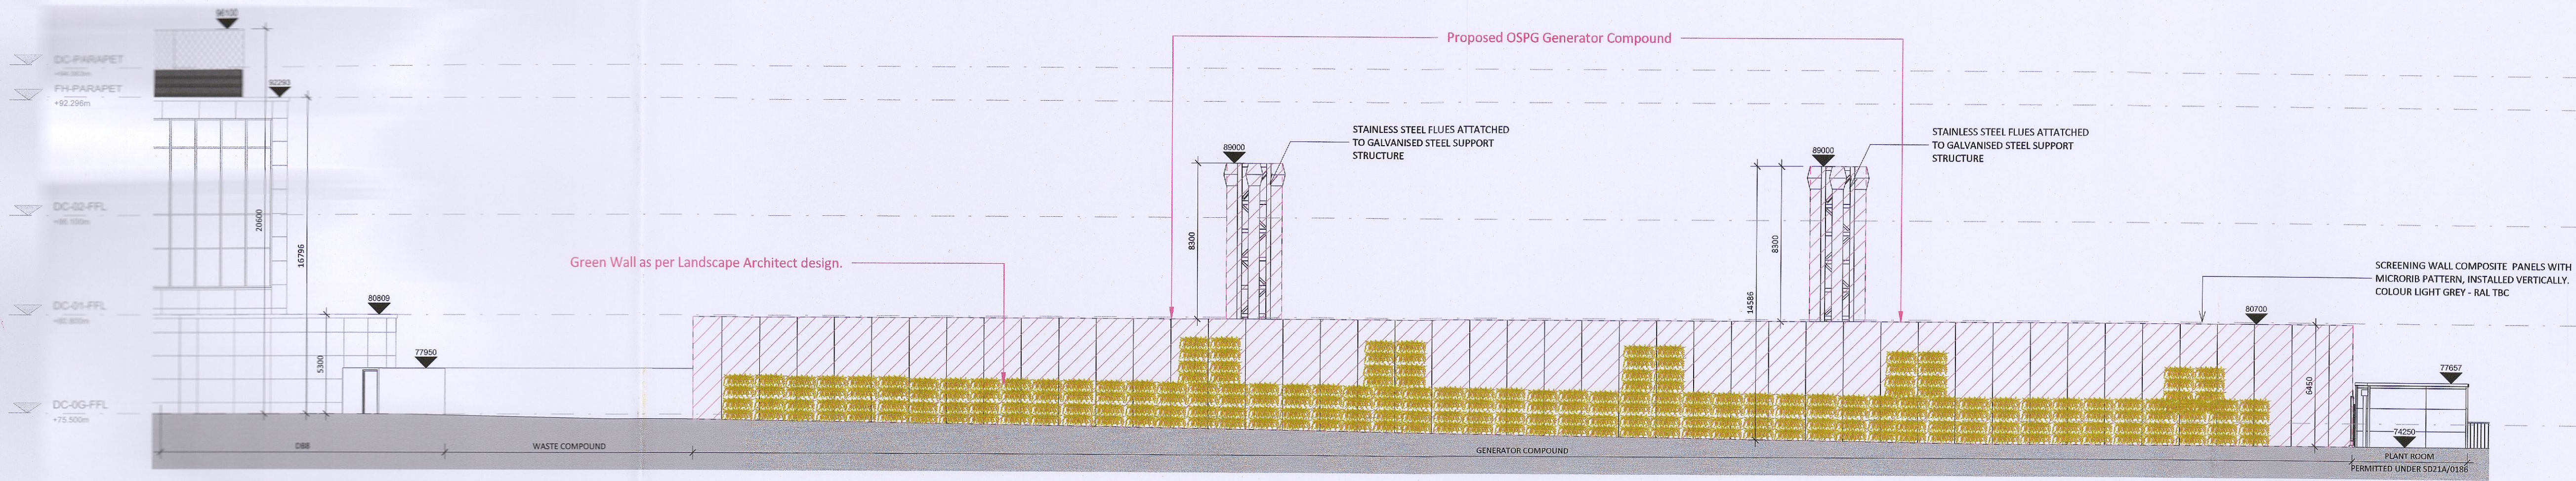


1 North-West Elevation Generator Compound 1:200

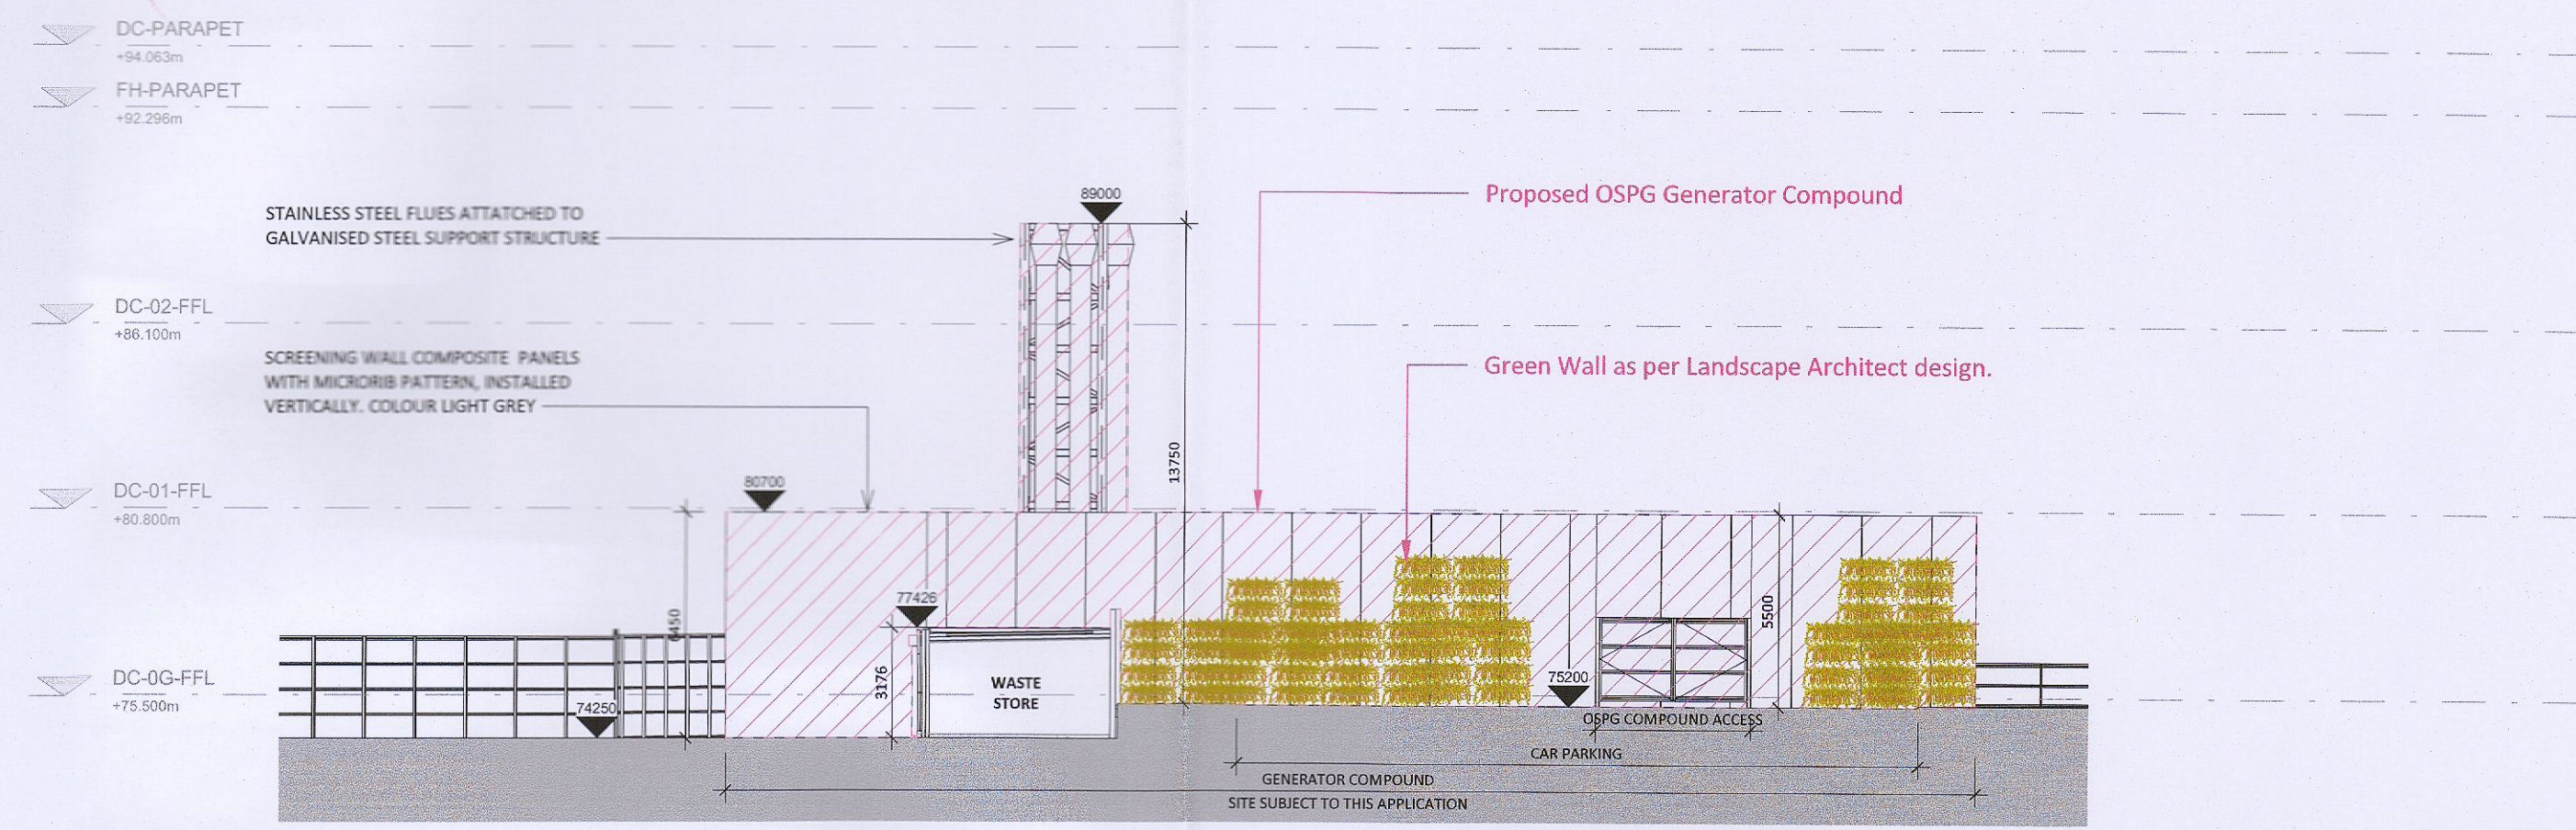

2 North-East Elevation Generator Compound 1:200

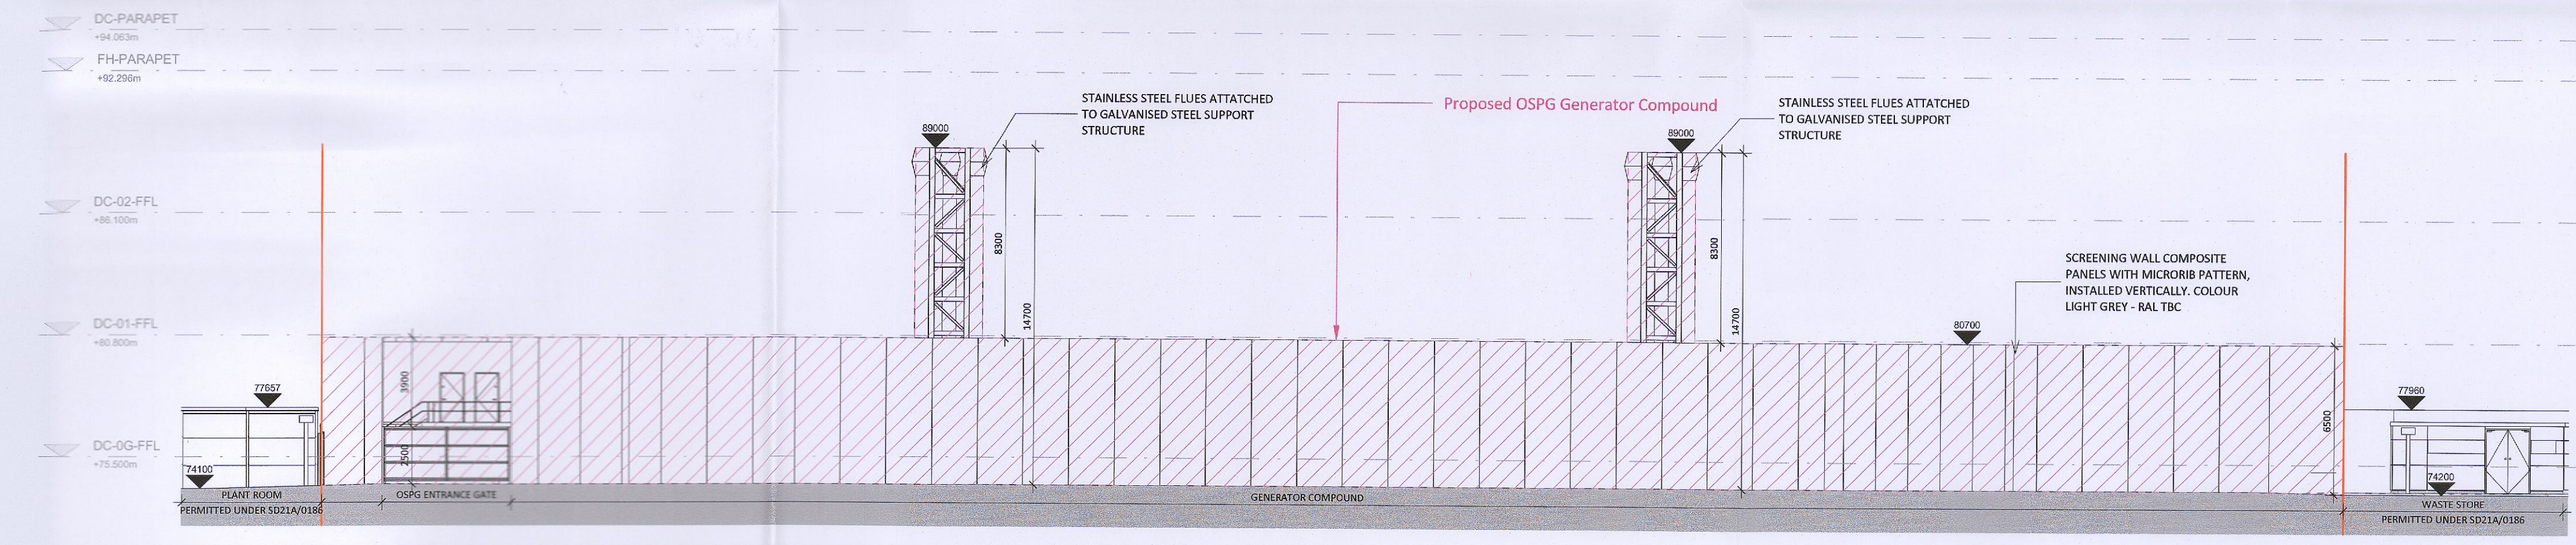


3 South-East Elevation Generator Compound 1:200

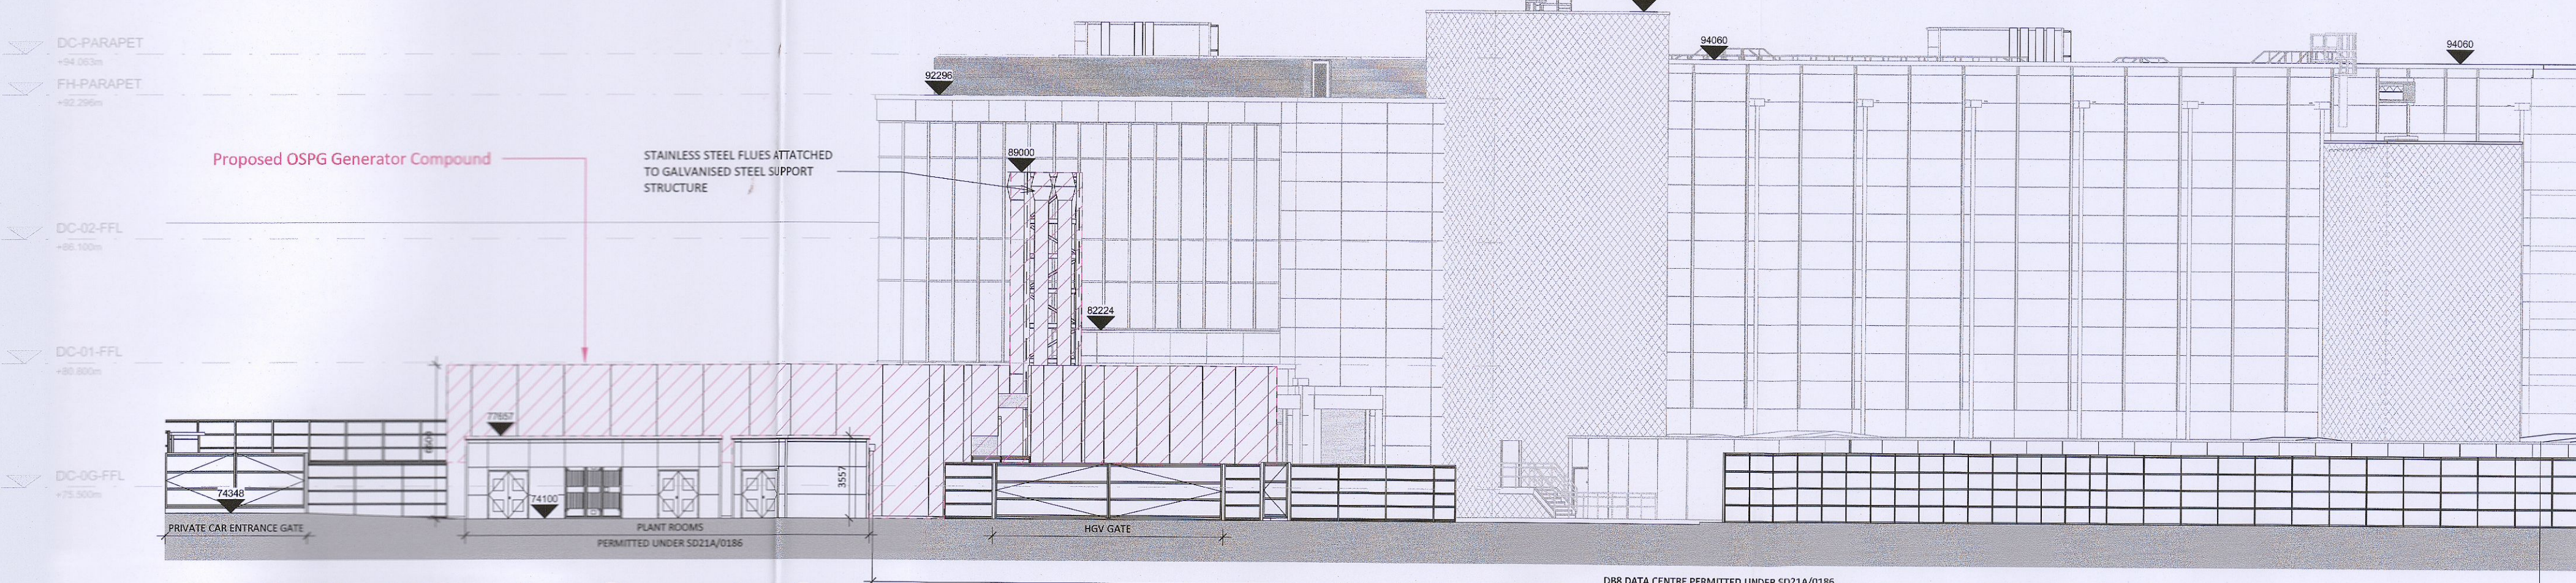

4 South-West Elevation Generator Compound 1:200

REV	DATE	DESCRIPTION	DWN	CHK	APP
P02	2022-09-28	Revised for FI Response	KOH	MB	JS
P01	2022-05-25	Revised Issue for Planning	KOH	MB	JS

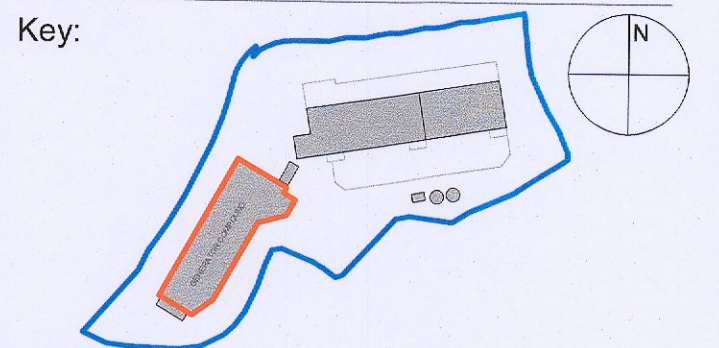

Project:  
Equinix DB081

Drawing Title:  
On Site Power Generation Compound Elevations

Drawing Number:  
DB080 -RKD -ZZ -XX -DR -A -ZZZZ -4242

Scale: Paper Size: Purpose: Revision:  
1:200 A1 S4 P02

**RKD**

59 Northumberland Rd  
Ballsbridge, Dublin 4  
D04 WP89, Ireland

+353 1 668 1055  
mail@rkd.ie  
rkd.ie