






Existing contiguous front elevation
Scale 1/100

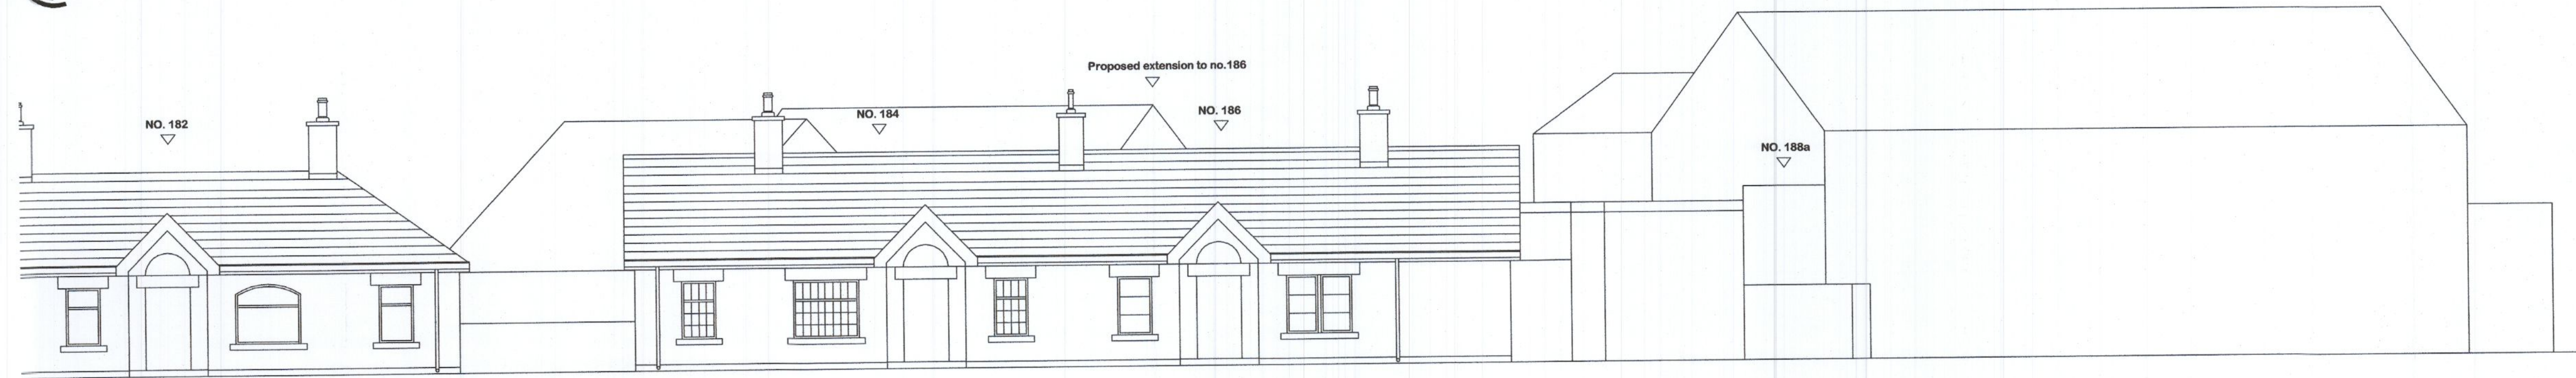

Proposed contiguous front elevation
Scale 1/100

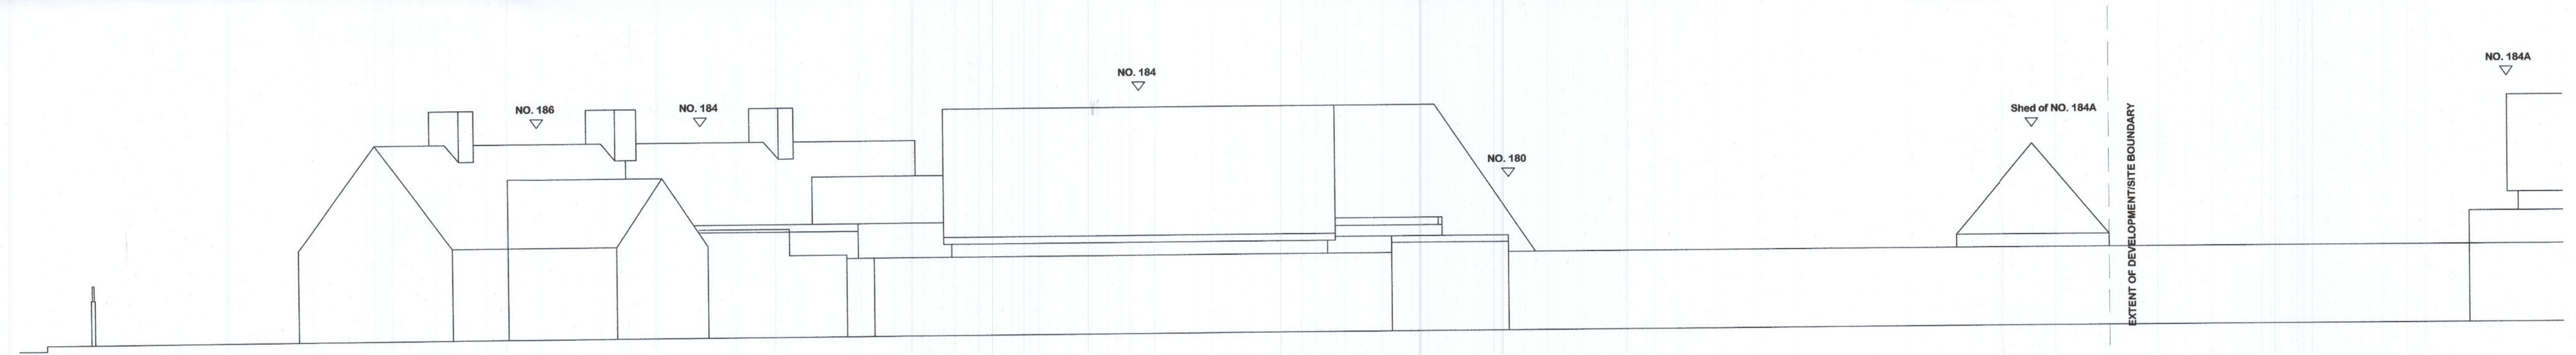

Existing contiguous side elevation
Scale 1/100

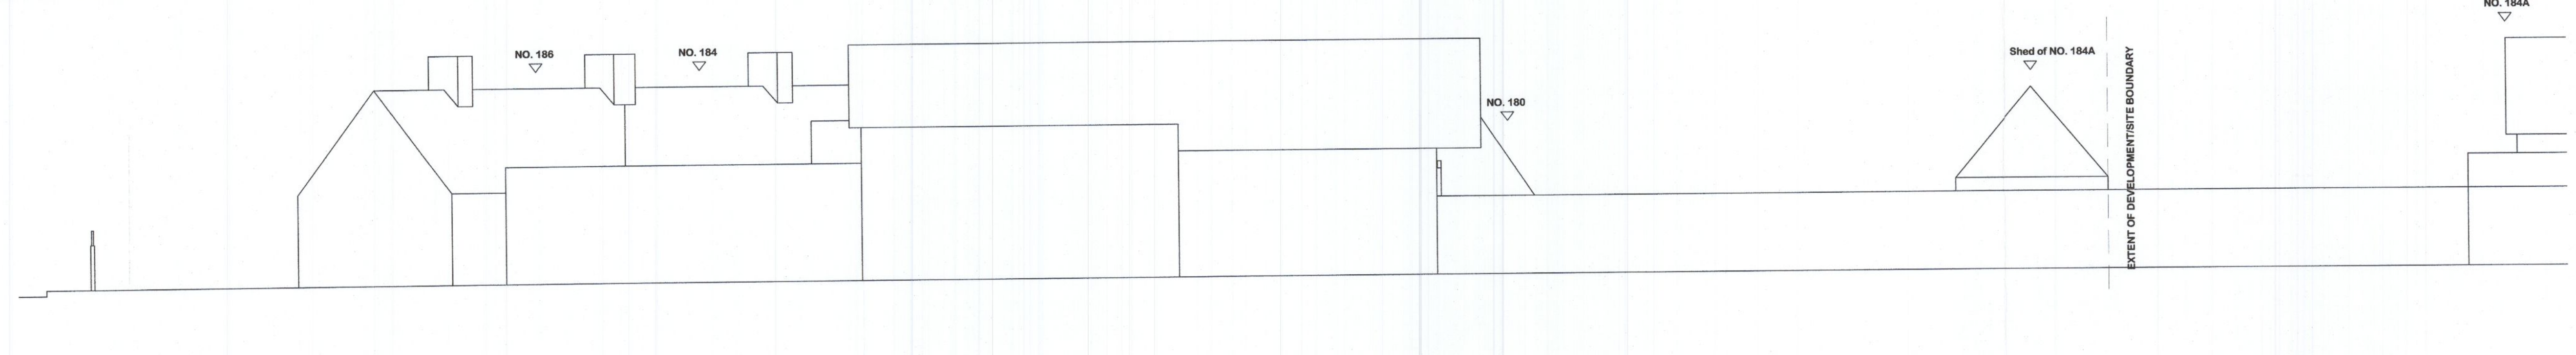

Proposed contiguous side elevation
Scale 1/100

PROJECT ADDRESS: 186 Whitehall Rd Dublin 12		dwg 23 Address 186 Whitehall Road	2/4 Contiguous elevations	EL22-03 Date 20/09/22	Scale 1/50
		Drawn By Michelle O'Meara	Project Name 186 Whitehall Road		