


Existing Roof Plan
Scale 1:100

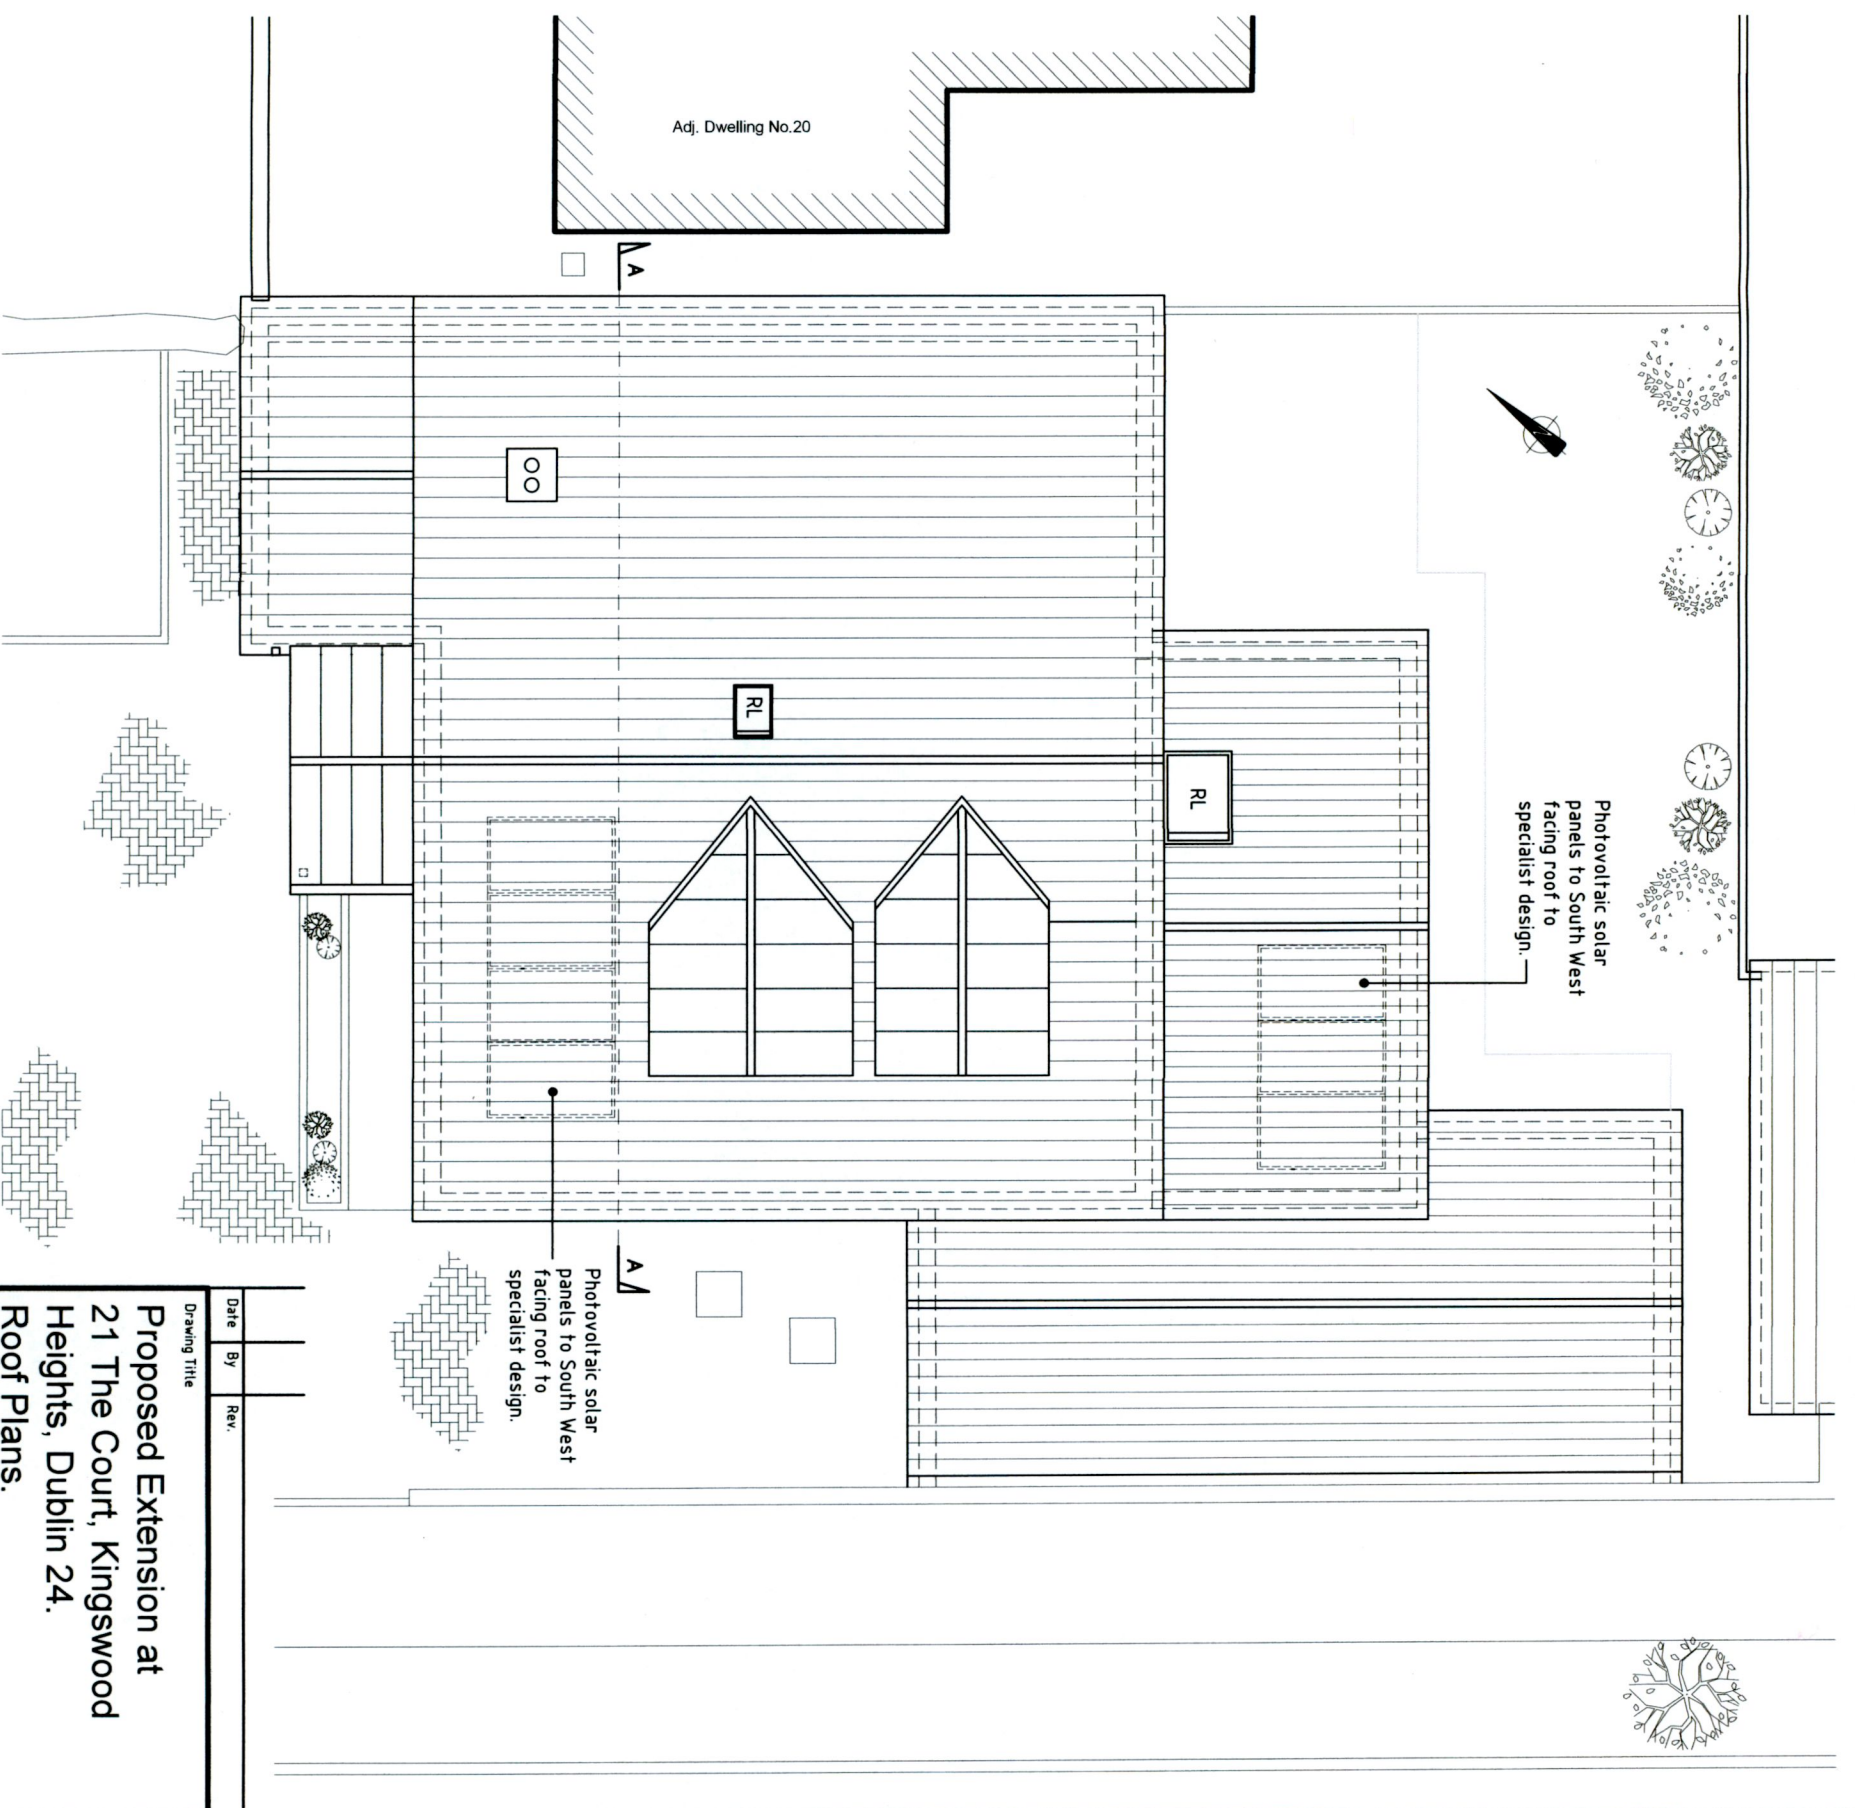

Proposed Roof Plan
Scale 1:100

Date	By	Rev.

Drawing Title Proposed Extension at 21 The Court, Kingswood Heights, Dublin 24. Roof Plans.	
Applicant: Gary Saunders 21 The Court, Kingswood Heights, Dublin 24.	Agent: John Shevlin 114 Ashington Rise, Navan Road, Dublin 7.
Dwn. JDS Date 30.08.22 Scales As Shown at A3	Job No. 2218 Drawing No. 03 Rev.

