




Front (South) Elevation / Context Elevation

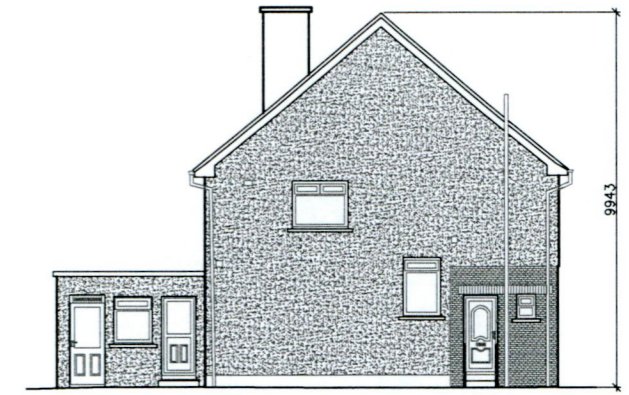


Side (West) Elevation

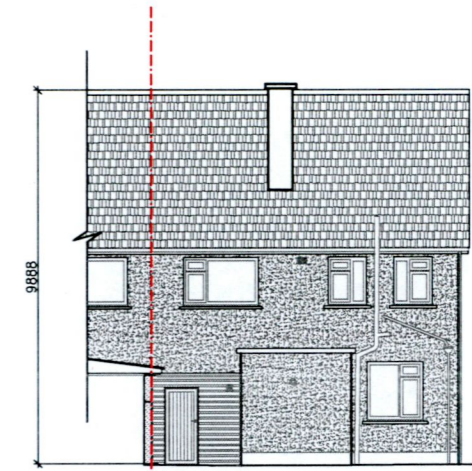


Rear (North) Elevation

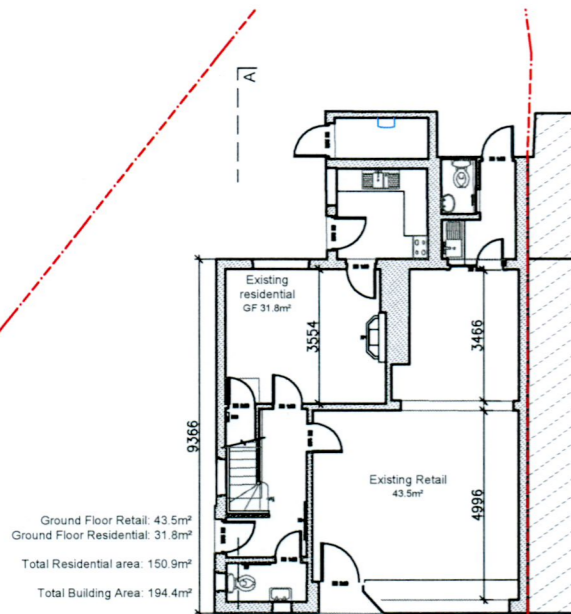


Ground Floor Plan

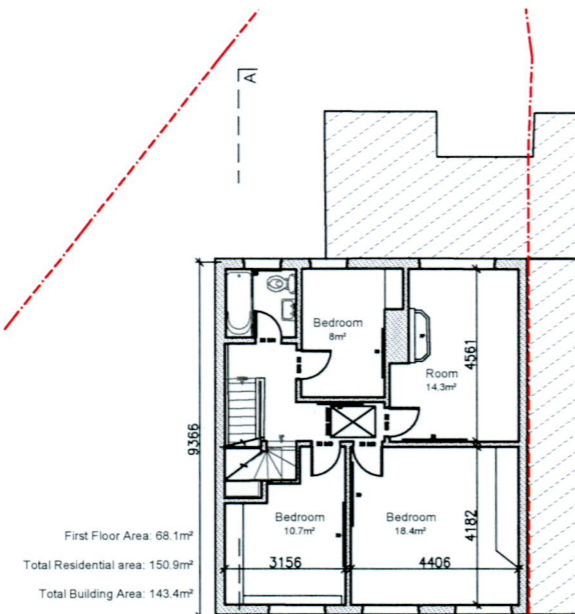

First Floor Plan

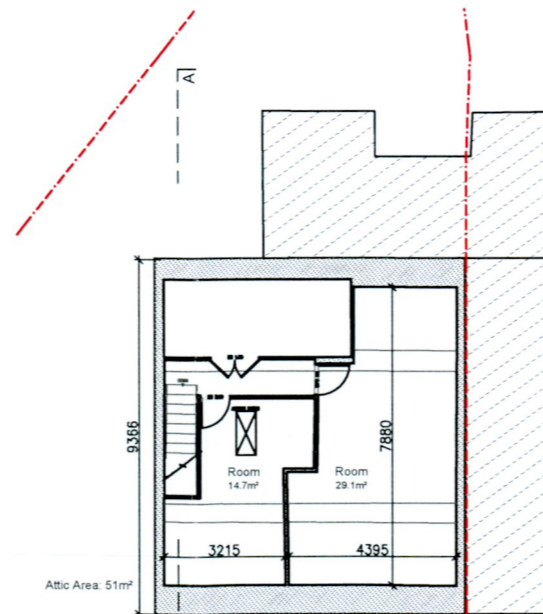

Attic Plan

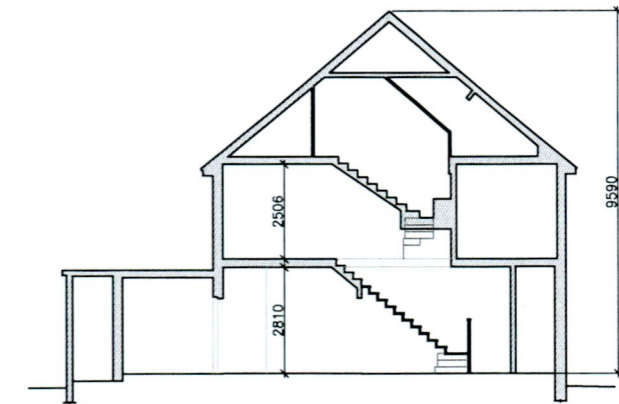

Section A-A

Existing

Site Boundary: - - -



REV	DATE	BY	DESCRIPTION	CHKD
A				

NOTE:

- This drawing is protected by copyright. ©
- No part of it may be reproduced without the express permission of studio|dsq.
- Figured dimensions only to be taken from this drawing.
- Scaling of drawings is not permitted.
- All dimensions to be checked on site.
- Architects / Designers to be informed immediately of any discrepancies before work commences.

CLIENT HEALTHCARE WHOLESALE LIMITED		
PROJECT 5 DODDER PARK DRIVE RATHFARNHAM, DUBLIN 16.		
TITLE EXISTING PLANS, SECTIONS & ELEVATIONS		
PROJ. NO. 22035	DRG. NO. 22035-PL-2.01	REVISION -
DRAWN MF	SCALE 1:200	CHECKED BY DA
		DATE SEPT 2022

studio | dsq
architects | designers

DUBLIN | +353 (0) 1 6624101 LONDON | +44 (0) 7554 624102
W www.design-squared.eu E info@design-squared.eu
STUDIO | The Warehouse, 12 Richmond Row, Dublin D08 F820