



Existing

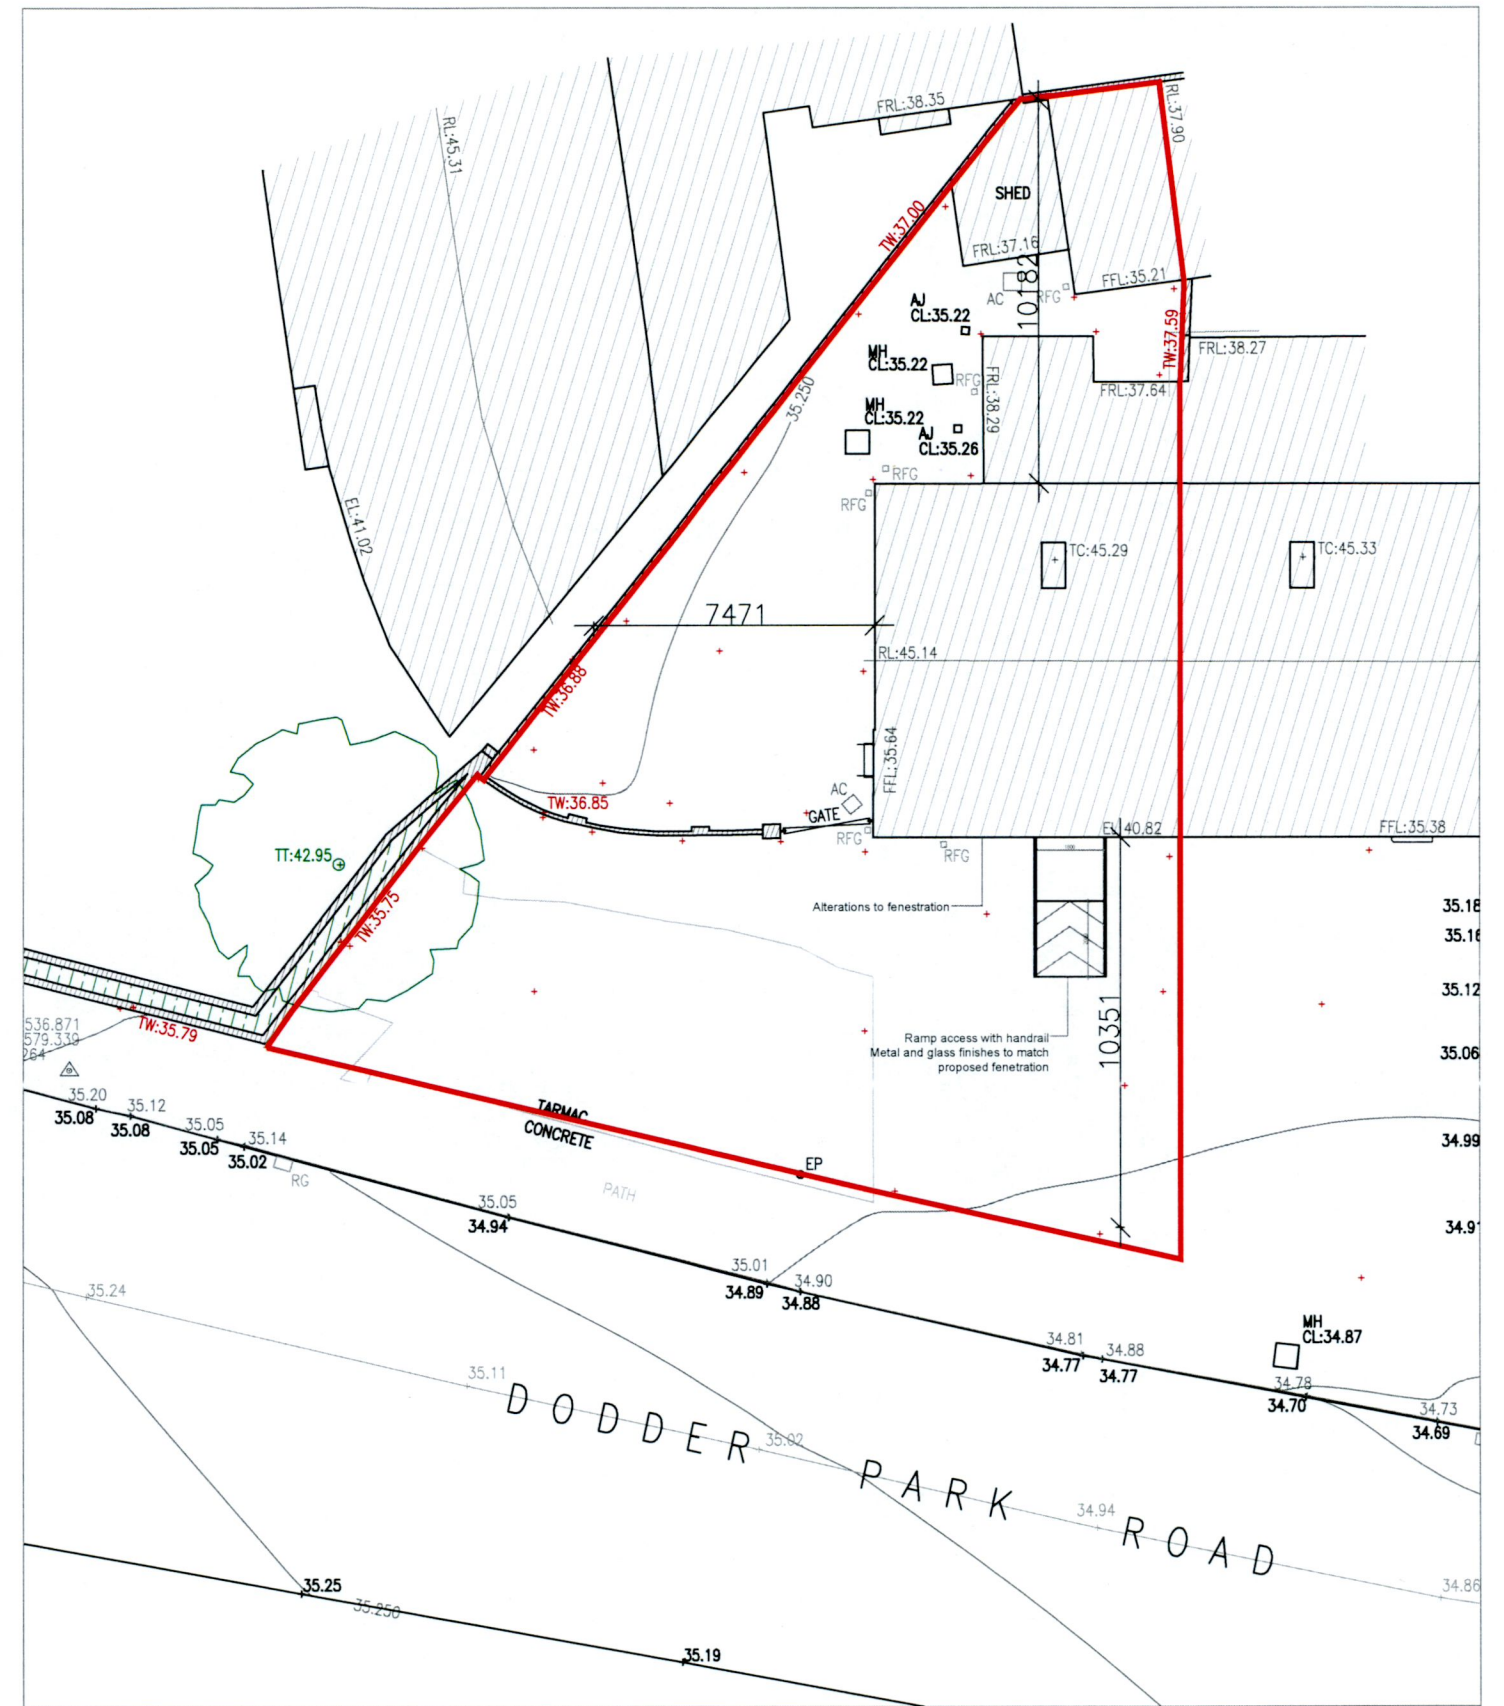

Proposed

**PLANNING**

 

Site Boundary: ———

Site Plan

REV	DATE	BY	DESCRIPTION	CHKD
A				

**NOTE:**

- This drawing is protected by copyright. ©
- No part of it may be reproduced without the express permission of studio|dsq architects | designers.
- Figured dimensions only to be taken from this drawing.

Scaling of drawings is not permitted. All dimensions to be checked on site. Architects | Designers to be informed immediately of any discrepancies before work commences.

CLIENT HEALTHCARE WHOLESALE LIMITED		
PROJECT 5 DODDER PARK DRIVE RATHFARNHAM, DUBLIN 16.		
TITLE SITE PLAN EXISTING & PROPOSED		
PROJ. NO. 22035	DRG. NO. 22035-PL-1.02	REVISION -
DRAWN MF	SCALE 1:200	CHECKED BY DA
	DATE SEPT 2022	

**studio | dsq**  
architects | designers

DUBLIN | +353 (0) 1 6624101 LONDON | +44 (0) 7554 624102  
W www.design-squared.eu E info@design-squared.eu  
STUDIO | The Warehouse, 12 Richmond Row, Dublin D08 F820