



No. 65
EXISTING GROUND FLOOR PLAN

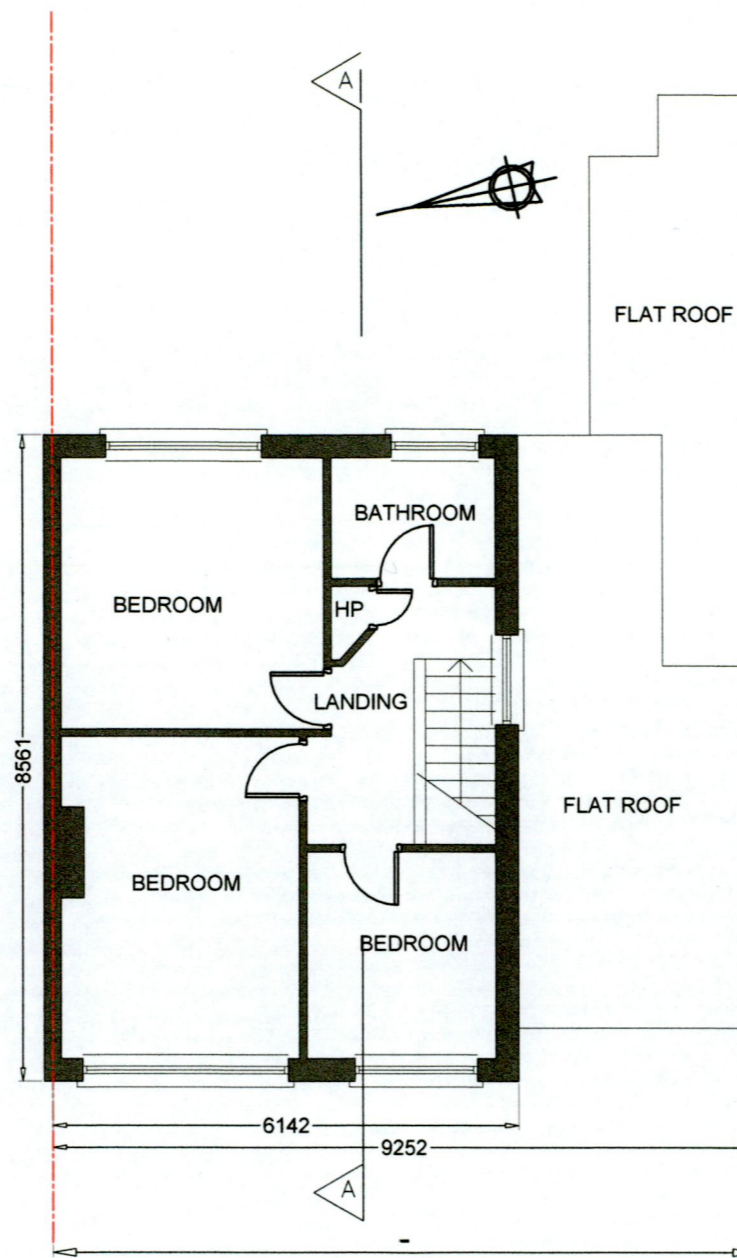

No. 65
EXISTING FIRST FLOOR PLAN

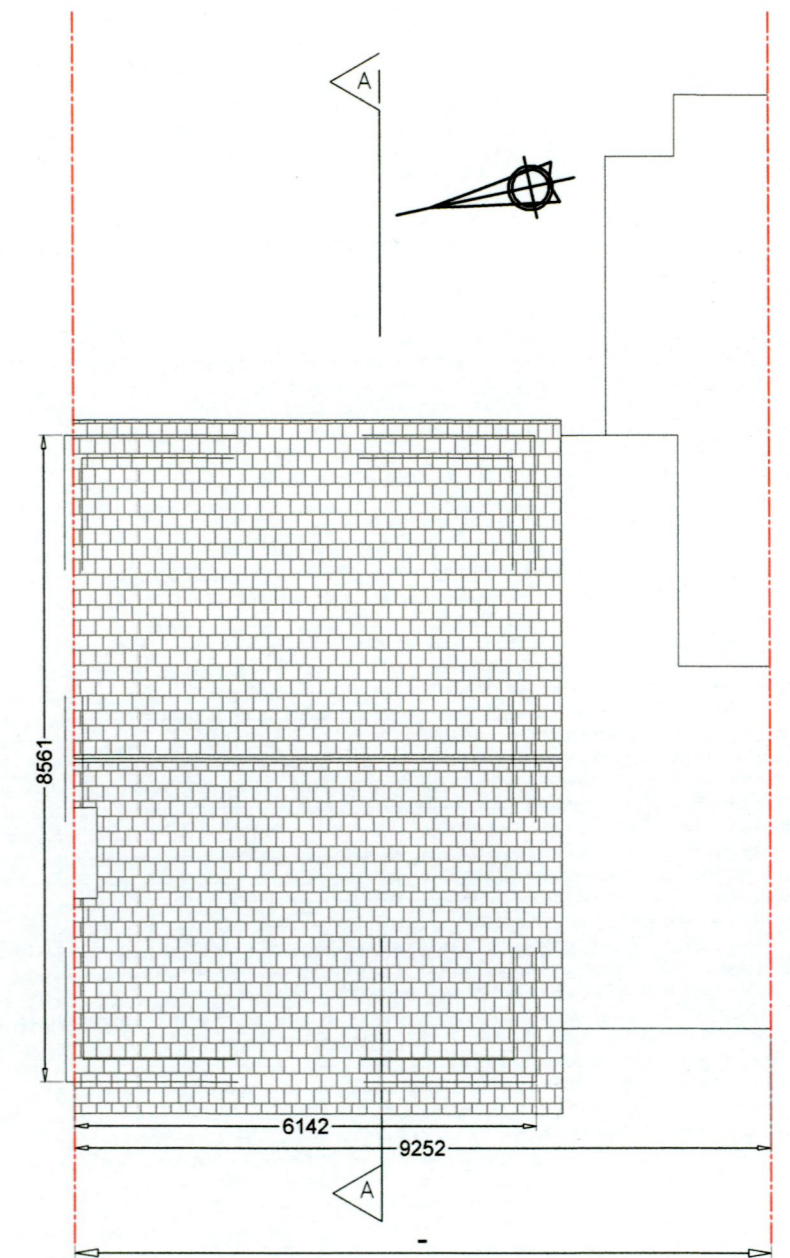

No. 65
EXISTING ROOF PLAN

SCHEDULE OF AREAS:	
EXISTING GROUND FLOOR PLAN	-68 sqm
EXISTING FIRST FLOOR PLAN	-45 sqm
EXISTING GARAGE	-13 sqm

Note: No scaled measurements to be taken from this drawing, all dimensions to be checked on site.
Scales are indicative only and can vary with different printing and photocopying methods. This is not a construction document.
Reproduction and distribution without written permission is prohibited

Project Permission For an Attic Conversion to No 65 Castle Park, Clondalkin, Dublin 22	
Drawing Title Existing Plans	
Job No 22.17	Dwg No PL-005
Rel Dwg	Plot Date August 2022
Scale 1: 100	Drn Ian Furlong
Date August 2022	Ckd

Drawings prepared by
Ian Furlong
DESIGN & DRAFTING SERVICES
Ayle, Cappawhite,
County Tipperary
Phone :-
086 3080782
E Mail :-
ianfurlong_5@hotmail.com