



Ground Floor Plan

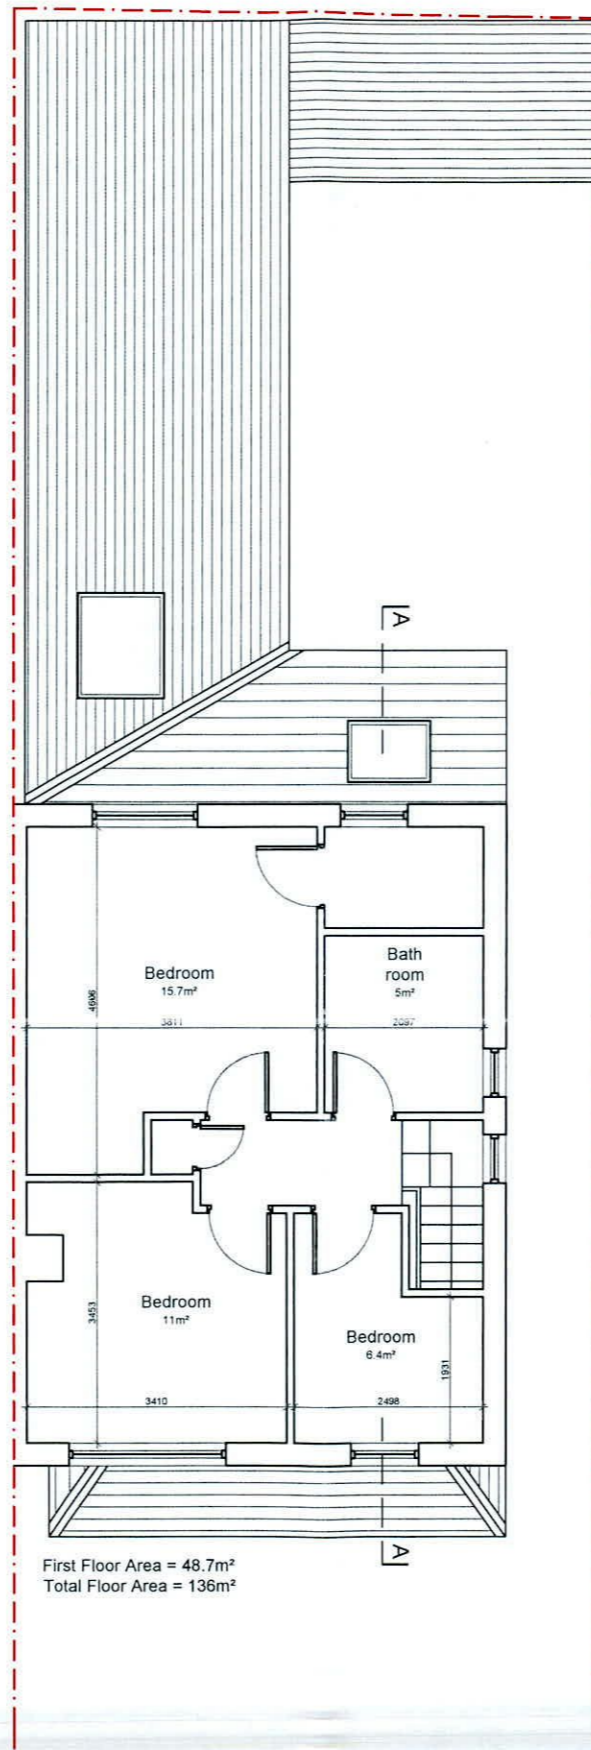

First Floor Plan

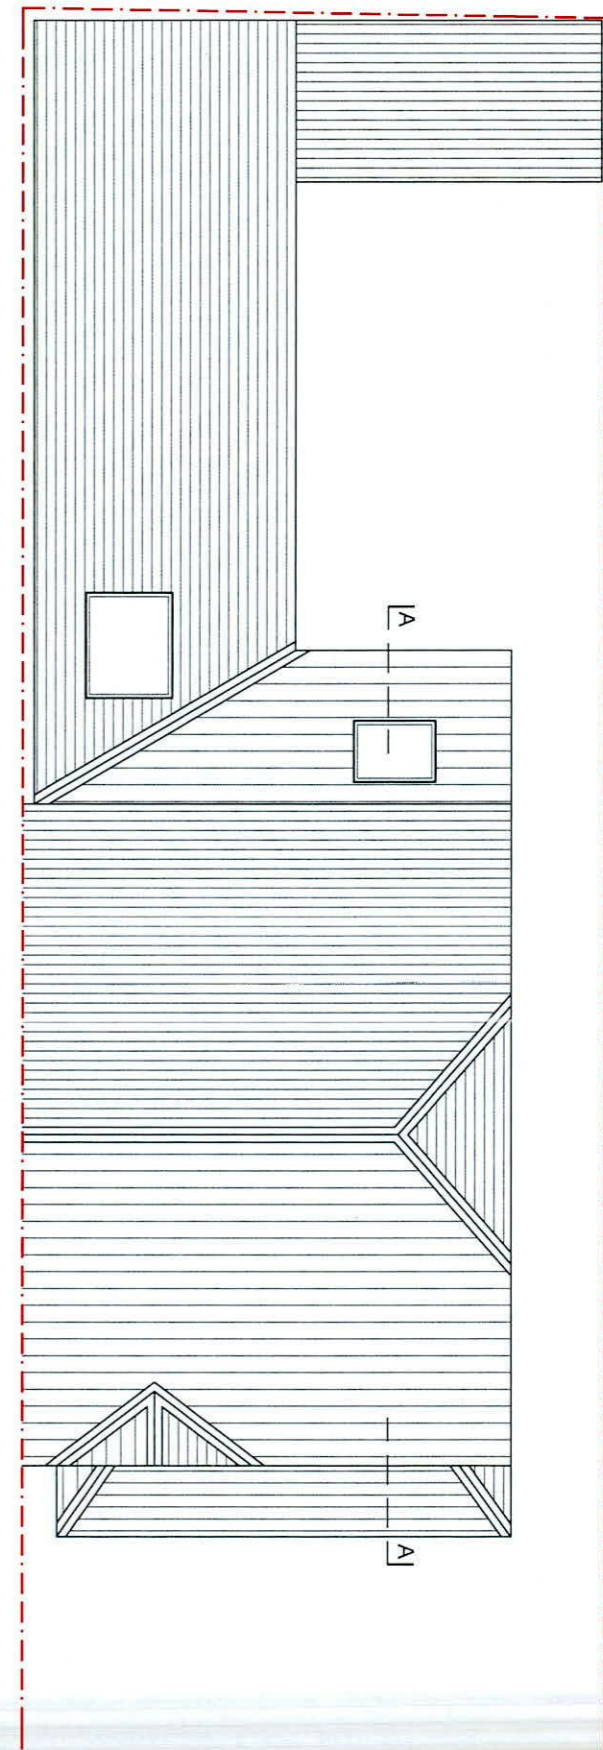

Roof Plan

PLANNING

Site Boundary: - - - - -

Existing Plans

<p>NOTE: Do not scale from this drawing, written dimensions only to be used. Check all dimensions on site before work commences. Levels shown are for information purposes only and do not relate to O.S. Datum. For actual O.S. Datum Floor Levels refer to Site Plan.</p>		<p>STATUS: PLANNING</p>	
<p>CLIENT: MUHAMMAD SIDDIQUE</p>		<p>PROJECT TITLE: DORMER WINDOW & PORCH 17 ROSSBERRY LANE, LUCAN, DUBLIN</p>	
<p>DRAWING TITLE: EXISTING PLANS GROUND, FIRST & ROOF</p>		<p>DRAWING NUMBER: 22033-PL-2.01</p>	
<p>DRAWN: MF</p>	<p>CAD: []</p>	<p>DATE: OCT 2022</p>	<p>SCALE: 1:100</p>