




Front (North) Elevation / Context Elevation

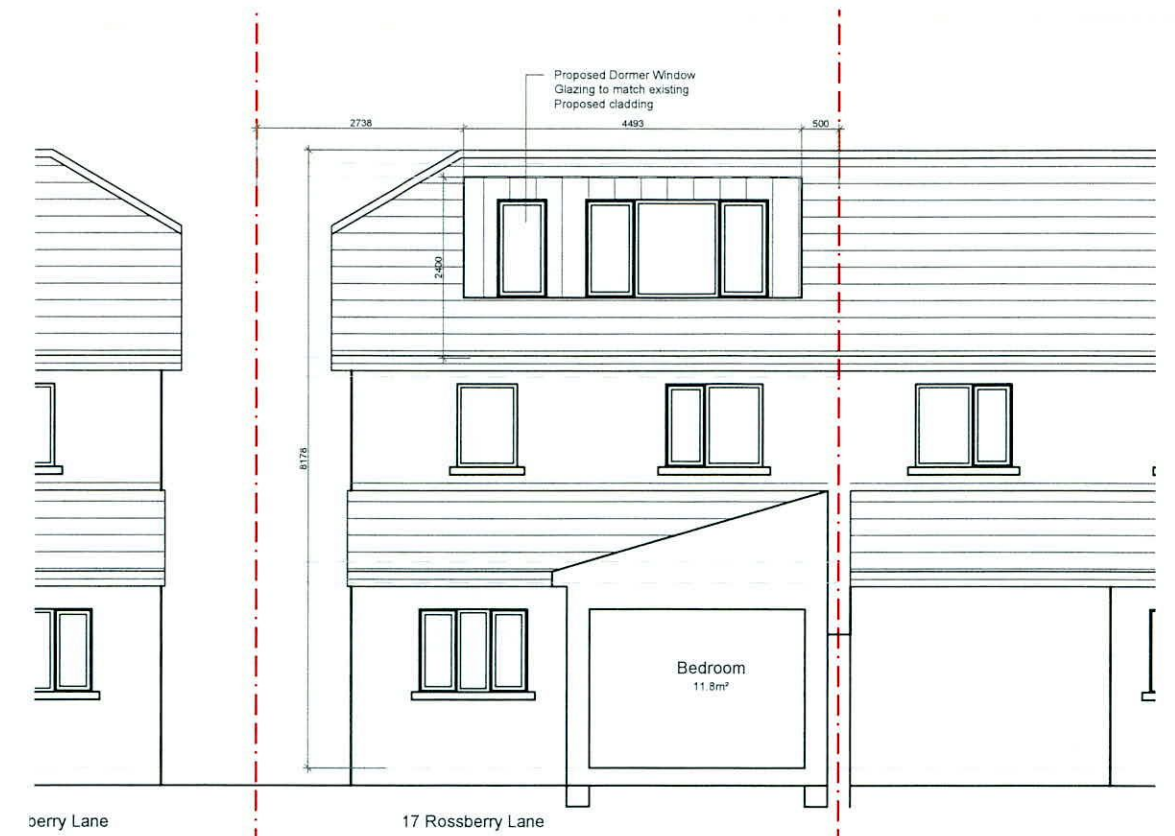

Rear (South) Elevation / Context Elevation

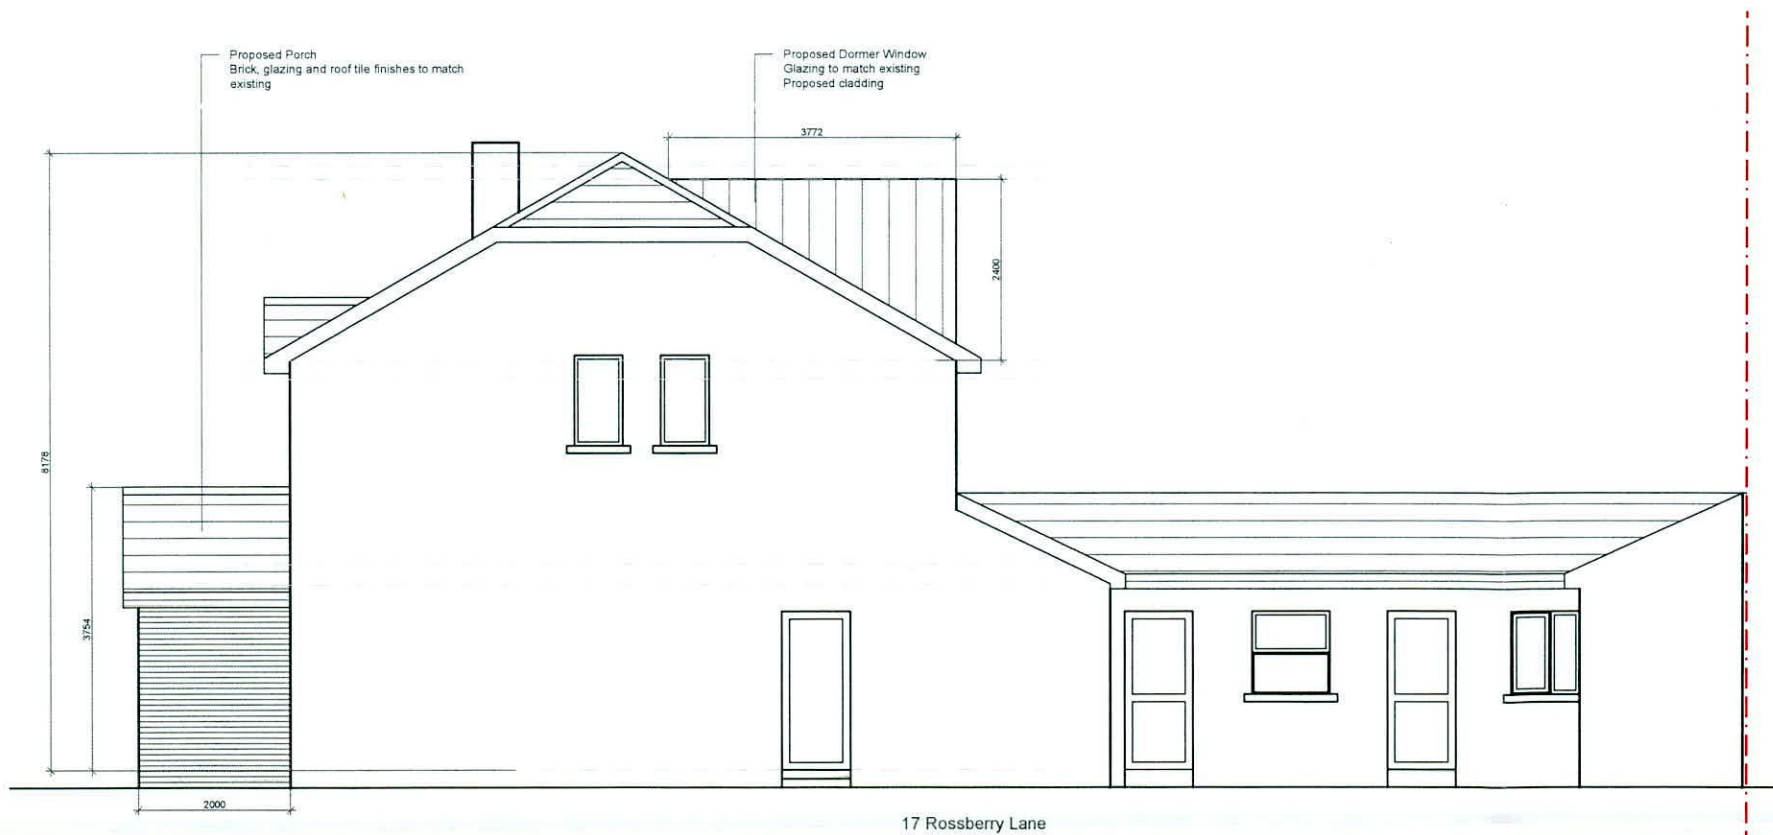

Side (West) Elevation

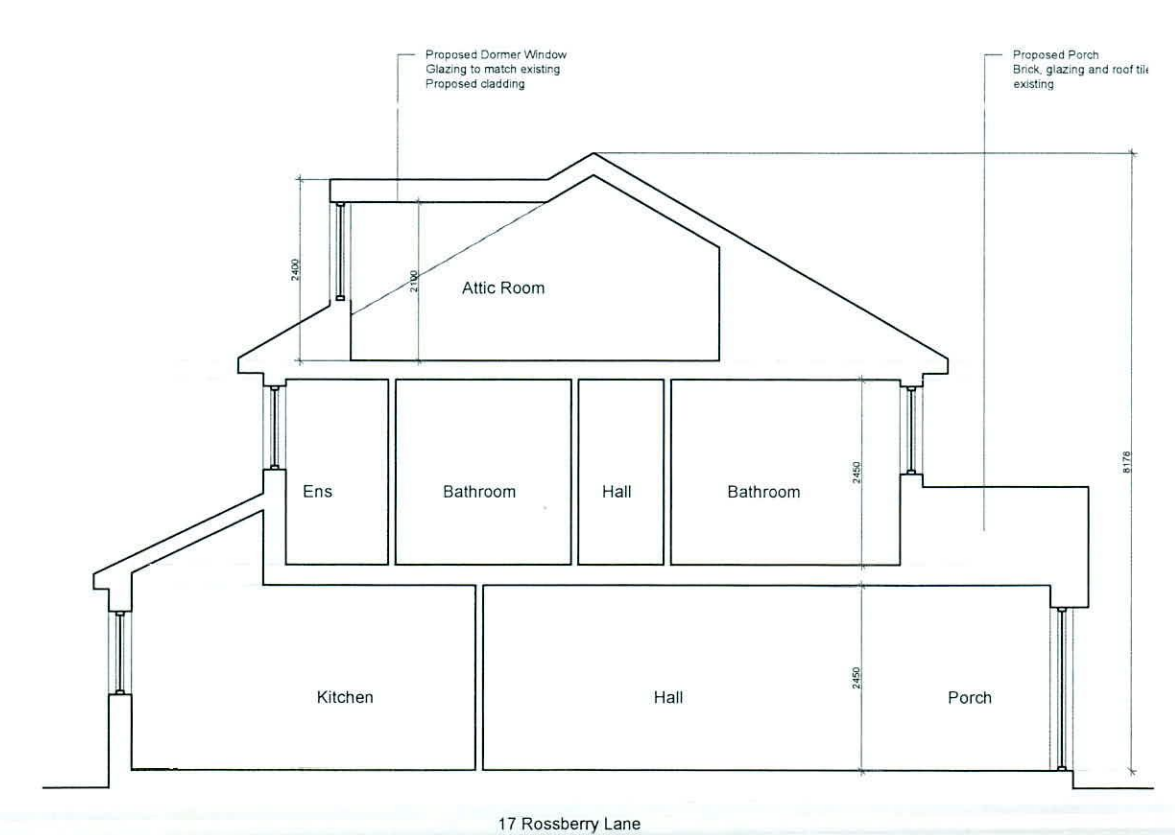

Section A-A

PLANNING

Proposed Elevations

Site Boundary: - - - - -

<p>NOTE: Do not scale from this drawing, written dimensions only to be used. Check all dimensions on site before work commences. Levels shown are for information purposes only and do not relate to O.S. Datum. For actual O.S. Datum Floor Levels refer to Site Plan.</p>		<p>STATUTORY PLANNING</p>	
<p>CLIENT: MUHAMMAD SIDDIQUE</p>		<p>PROJECT TITLE: DORMER WINDOW & PORCH 17 ROSSBERRY LANE, LUCAN, DUBLIN</p>	
<p>DRAWING TITLE: PROPOSED ELEVATIONS & SECTION A-A</p>		<p>DRAWING NUMBER: 22033-PL-3.02</p>	
<p>DRAWN: MF</p>	<p>DATE: OCT 2022</p>	<p>SCALE: 1:100</p>	<p>REV:</p>