


- Notes**
1. Do not scale. Measurements are indicative only.
 2. All dimensions are in millimetres unless noted otherwise.
 3. Assume all site details are existing unless otherwise specified.

Coordinates

Site	Access
Latitude: 53.357341	Latitude: 53.35701
Longitude: -6.429657	Longitude: -6.4289
Easting: 304591	Easting: 304657
Northing: 235251	Northing: 235213

Existing Structure Details

Type: Rooftop	Height: 10.225m
Proposed Structure Details	
Type: Monopole	Height: 21m

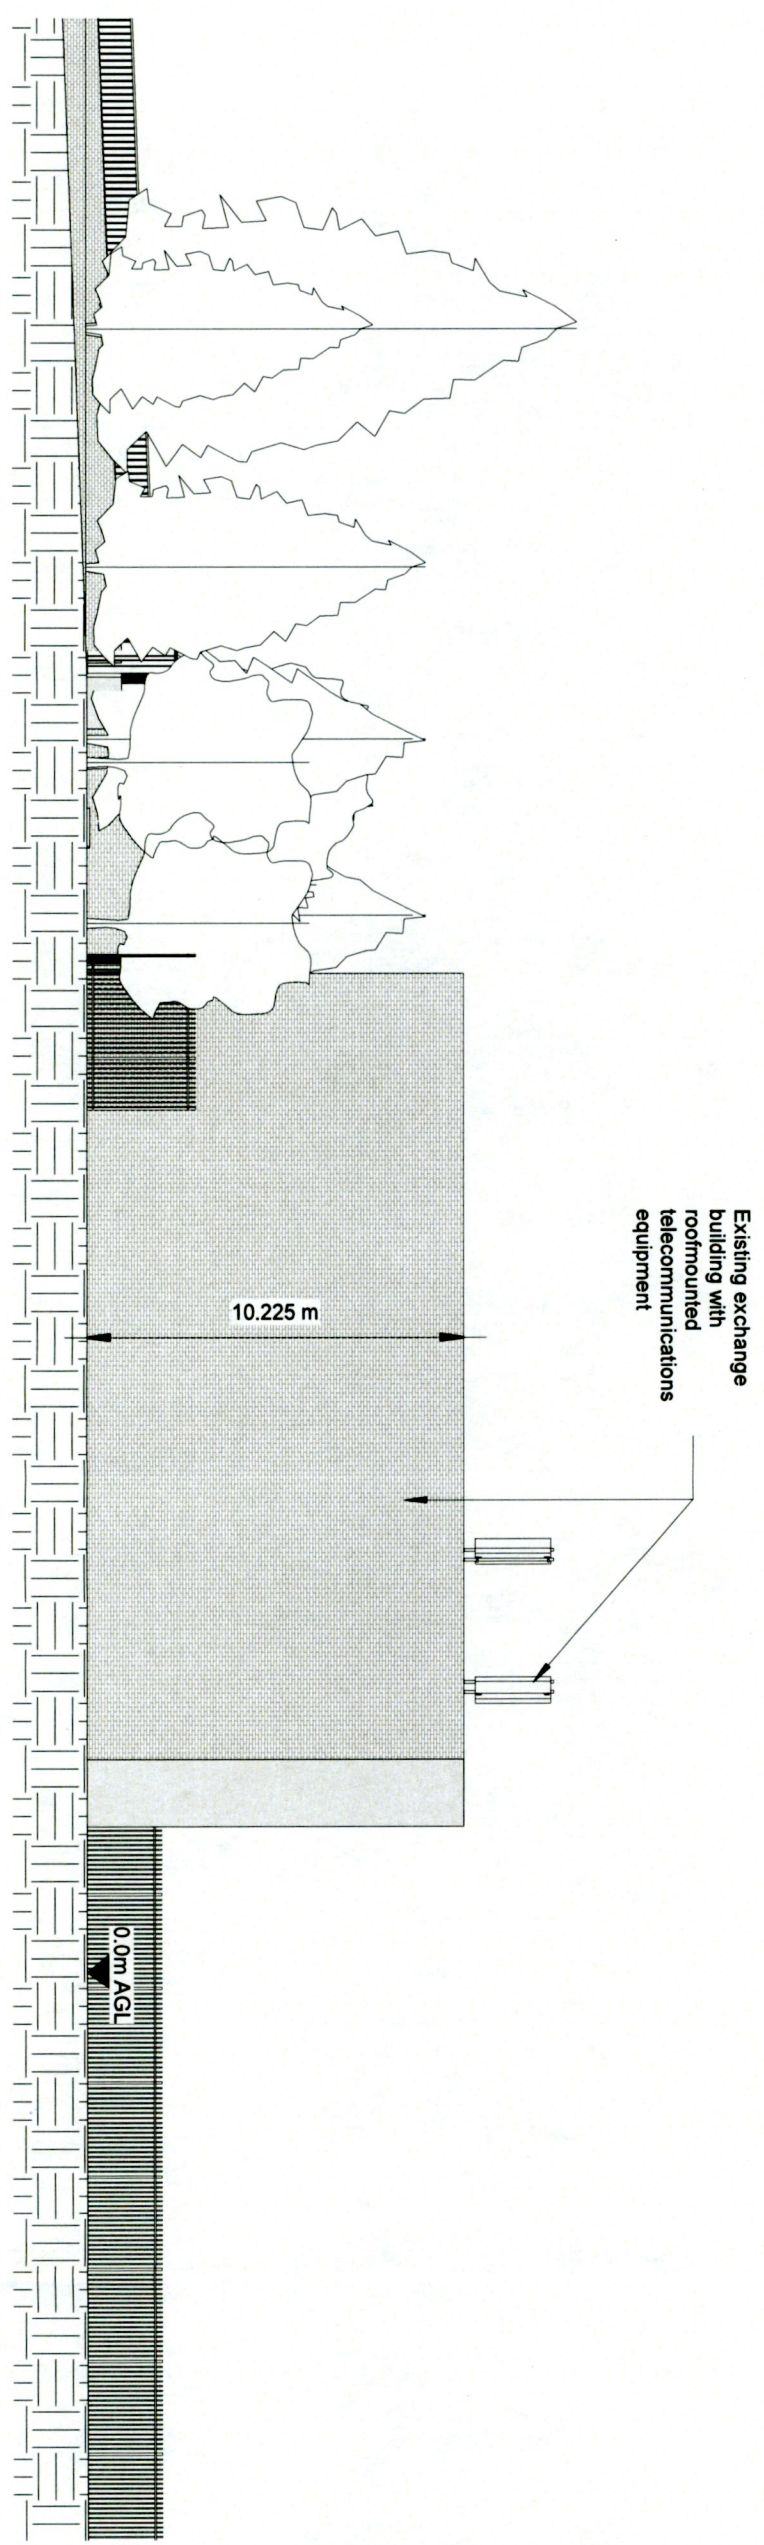

North Elevation - Existing
1 : 200

Rev	Description	Date
04	Full Planning	28.09.22

Drawn by	Robert Clavin	AM	LOC
Checked by		D. O'Connell	R. O'Connell



**Usher House, Main Street,
Dundrum, Dublin 14.**

Towercom Site ID: TDUS153

Site Name:
Lucan Exchange
Co. Dublin

Title:	North Elevation - Existing	A3 Print	Sheet No:
Scale:	As Shown		
Dwg No:	TDUS153-PL-04		