


Notes
 1. Do not scale. Measurements are indicative only.
 2. All dimensions are in millimetres unless noted otherwise.
 3. Assume all site details are existing unless otherwise specified.

Coordinates

Site	Access
Latitude: 53.357341	Latitude: 53.35701
Longitude: -6.429657	Longitude: -6.4289
Easting: 304591	Easting: 304657
Northing: 235251	Northing: 235213

Existing Structure Details

Type: Rooftop	Height: 10.225m
Proposed Structure Details	
Type: Monopole	Height: 21m

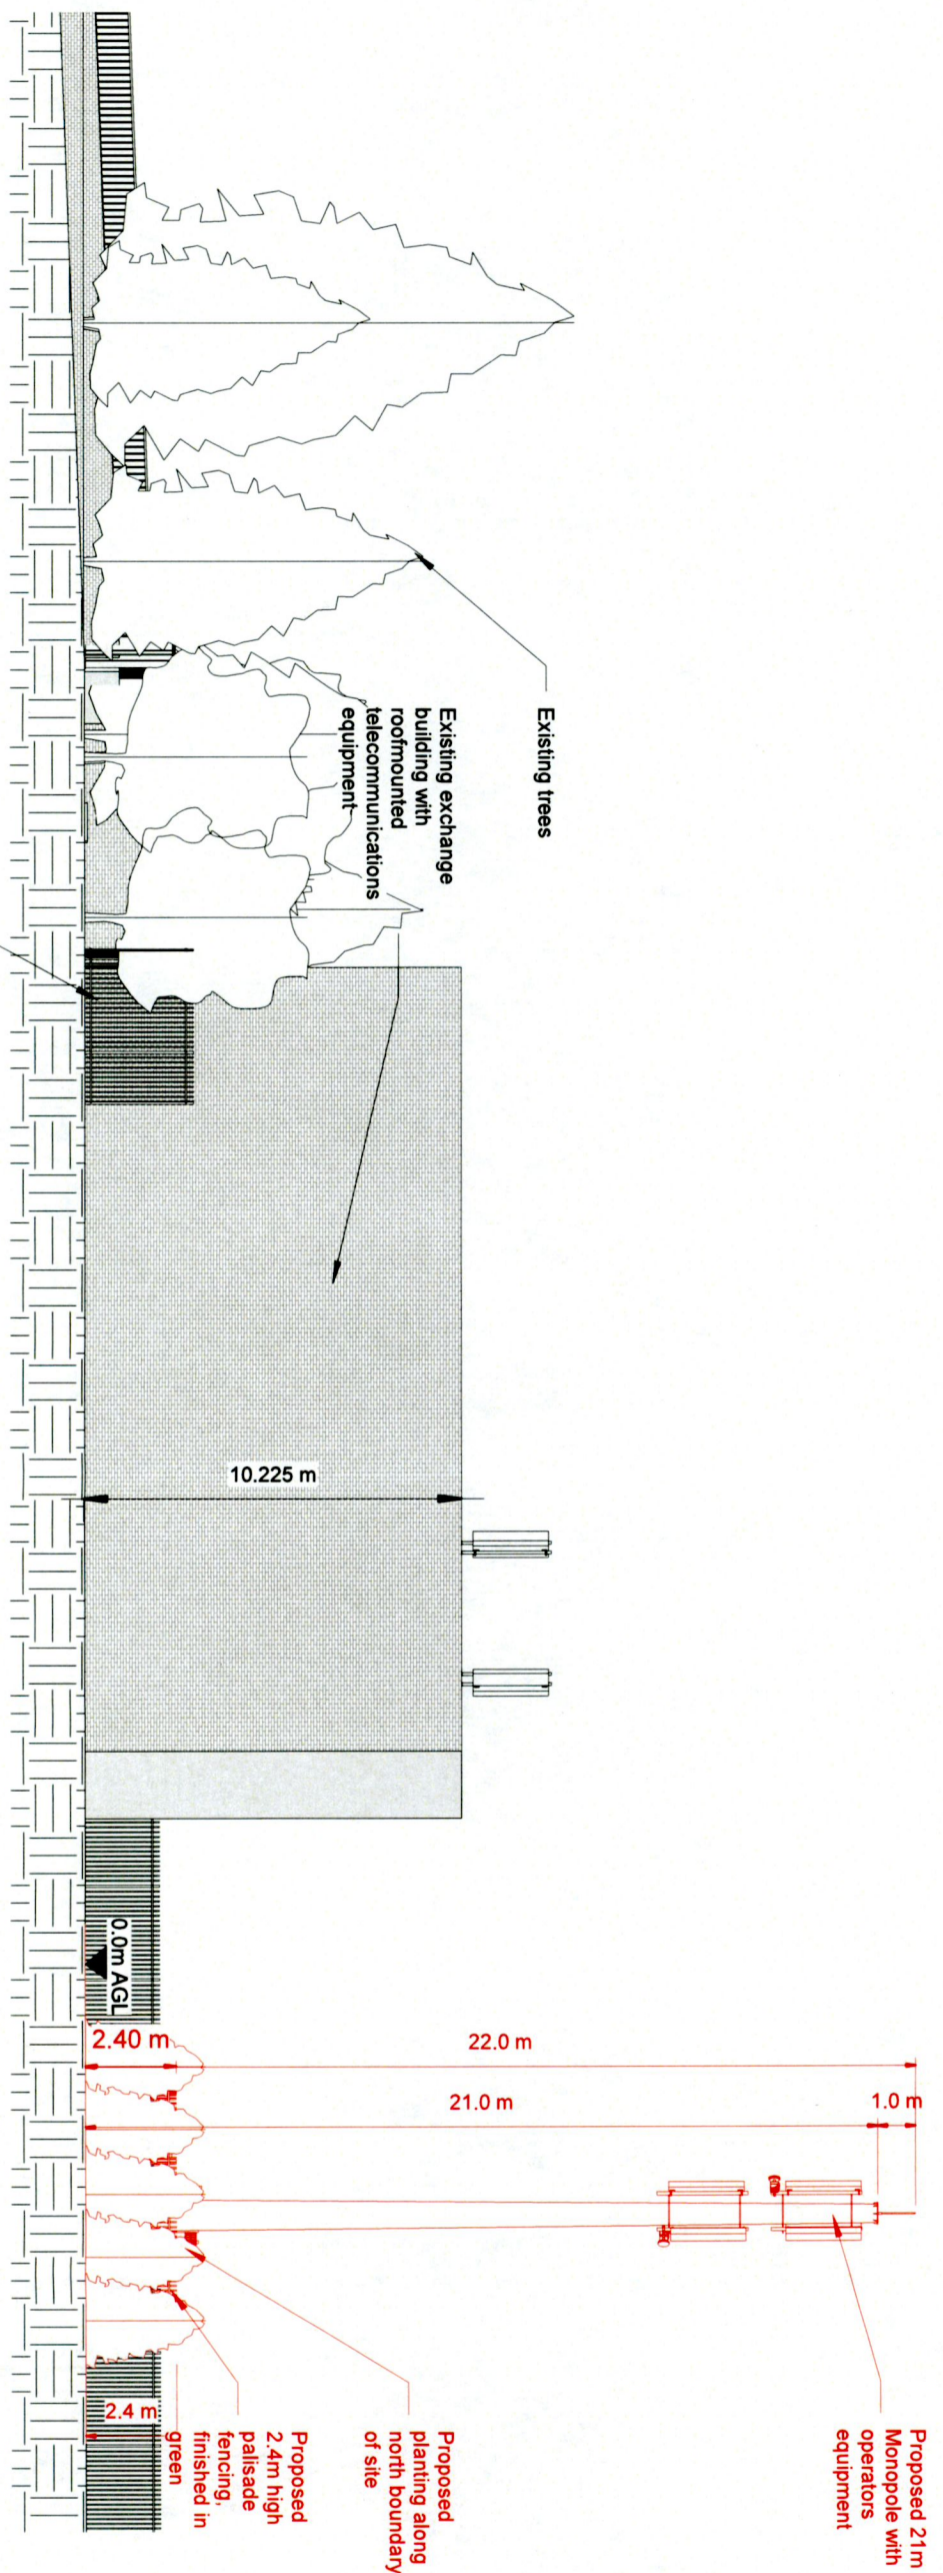

Rev	Description	Date
04	Full Planning	28.09.22

Drawn by: Robert Clavin
 Checked by: AMI, LOC, D.CKD, R.CKD

TOWERCOM
 Usher House, Main Street,
 Dundrum, Dublin 14.
 Towercom Site ID: TDUS153

Site Name:
 Lucan Exchange
 Co. Dublin

Title: North Elevation - Proposed
 Scale: As Shown A3 Print Sheet No. 05
 Dwg No: TDUS153-PL-04


Notes
 1. Do not scale. Measurements are indicative only.
 2. All dimensions are in millimetres unless noted otherwise.
 3. Assume all site details are existing unless otherwise specified.

Coordinates

Site	Access
Latitude: 53.367341	Latitude: 53.35701
Longitude: -6.429657	Longitude: -6.4289
Easting: 304591	Easting: 304657
Northing: 235251	Northing: 235213

Existing Structure Details

Type: Rooftop	Height: 10.225m
Proposed Structure Details	
Type: Monopole	Height: 21m

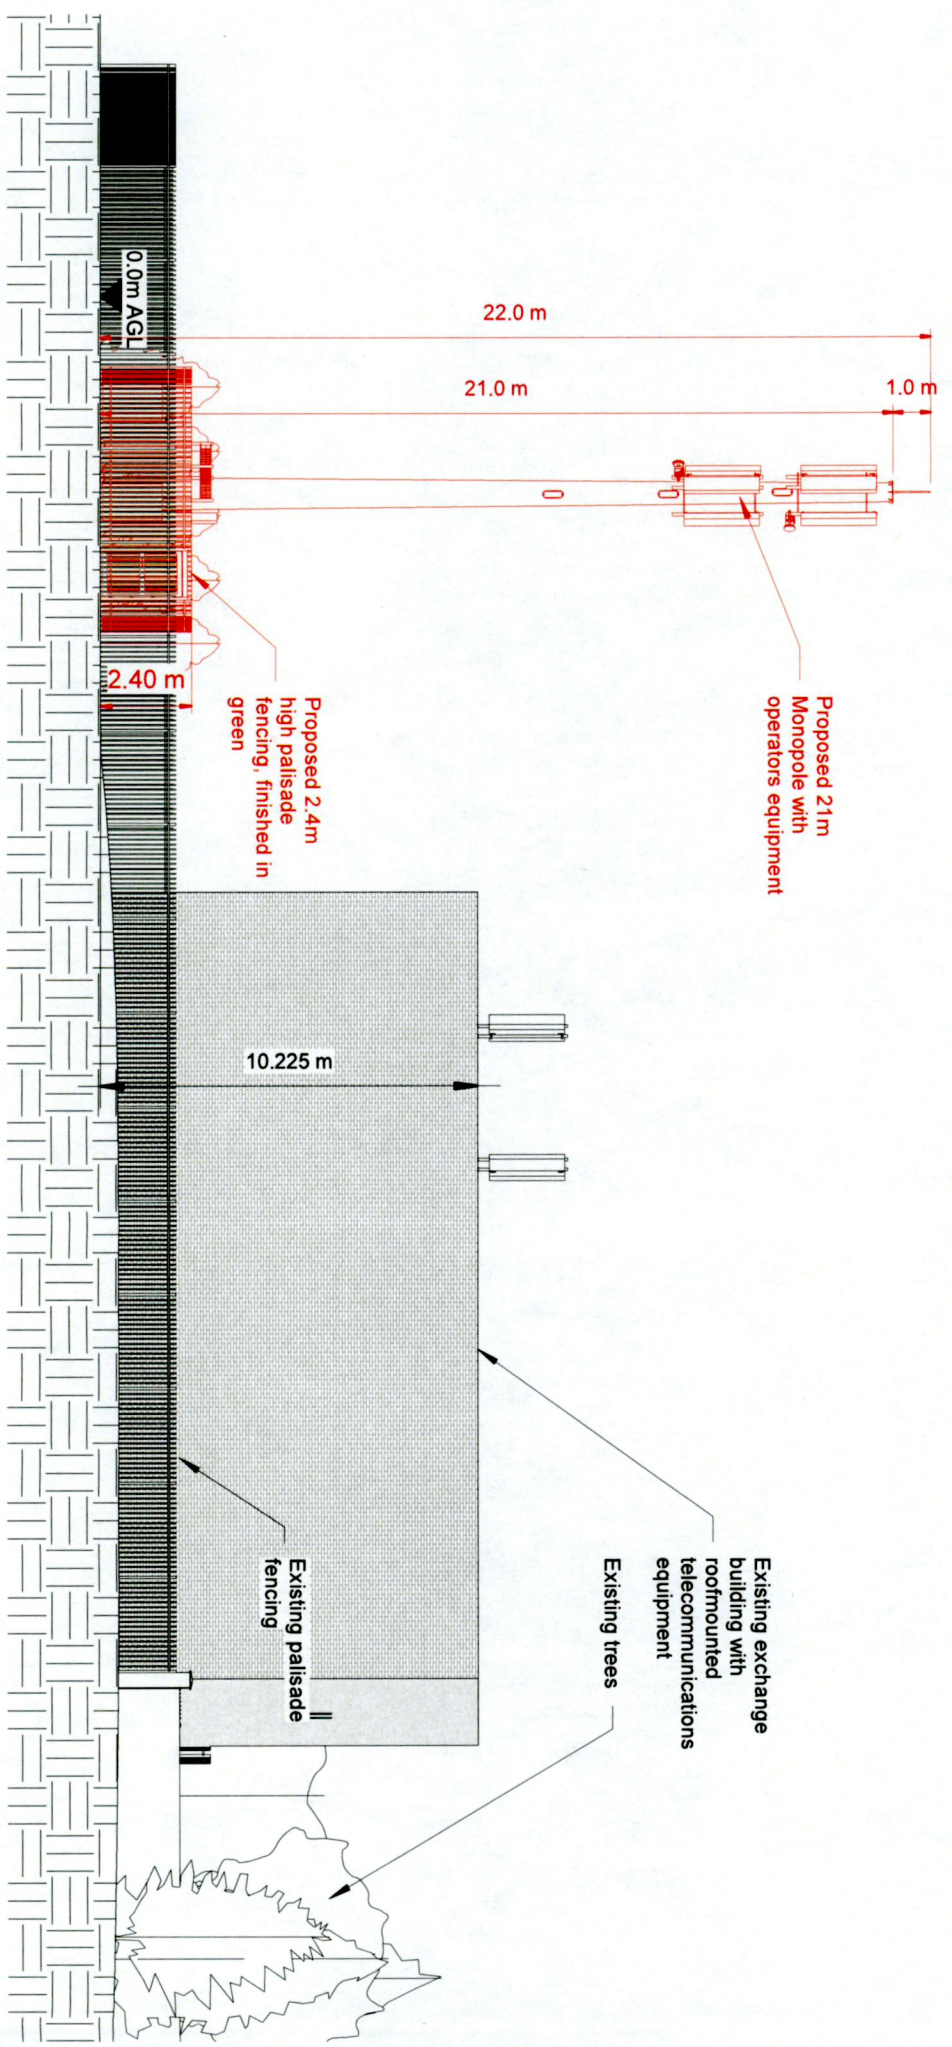

South Elevation - Proposed
 1 : 200

04	Full Planning	28.09.22
Rev	Description	Date
	Robert Clavin	AM LOC
	Drawn by	D.Chd R.Chd
TOWERCOM		
Usher House, Main Street, Dundrum, Dublin 14.		
Towercom Site ID: TDUS153		
Site Name: Lucan Exchange Co. Dublin		
Title: South Elevation		
Scale: As Shown	A3 Print	Sheet No. 07
Dwg No: TDUS153-FL-04		