



- Notes**
1. Do not scale. Measurements are indicative only.
 2. All dimensions are in millimetres unless noted otherwise.
 3. Assume all site details are existing unless otherwise specified.

| Coordinates | |
|----------------------|--------------------|
| Site | Access |
| Latitude: 53.357341 | Latitude: 53.35701 |
| Longitude: -6.429657 | Longitude: -6.4289 |
| Easting: 304591 | Easting: 304657 |
| Northing: 235251 | Northing: 235213 |

| Existing Structure Details | |
|----------------------------|-----------------|
| Type: Rooftop | Height: 10.225m |
| Proposed Structure Details | |
| Type: Monopole | Height: 21m |

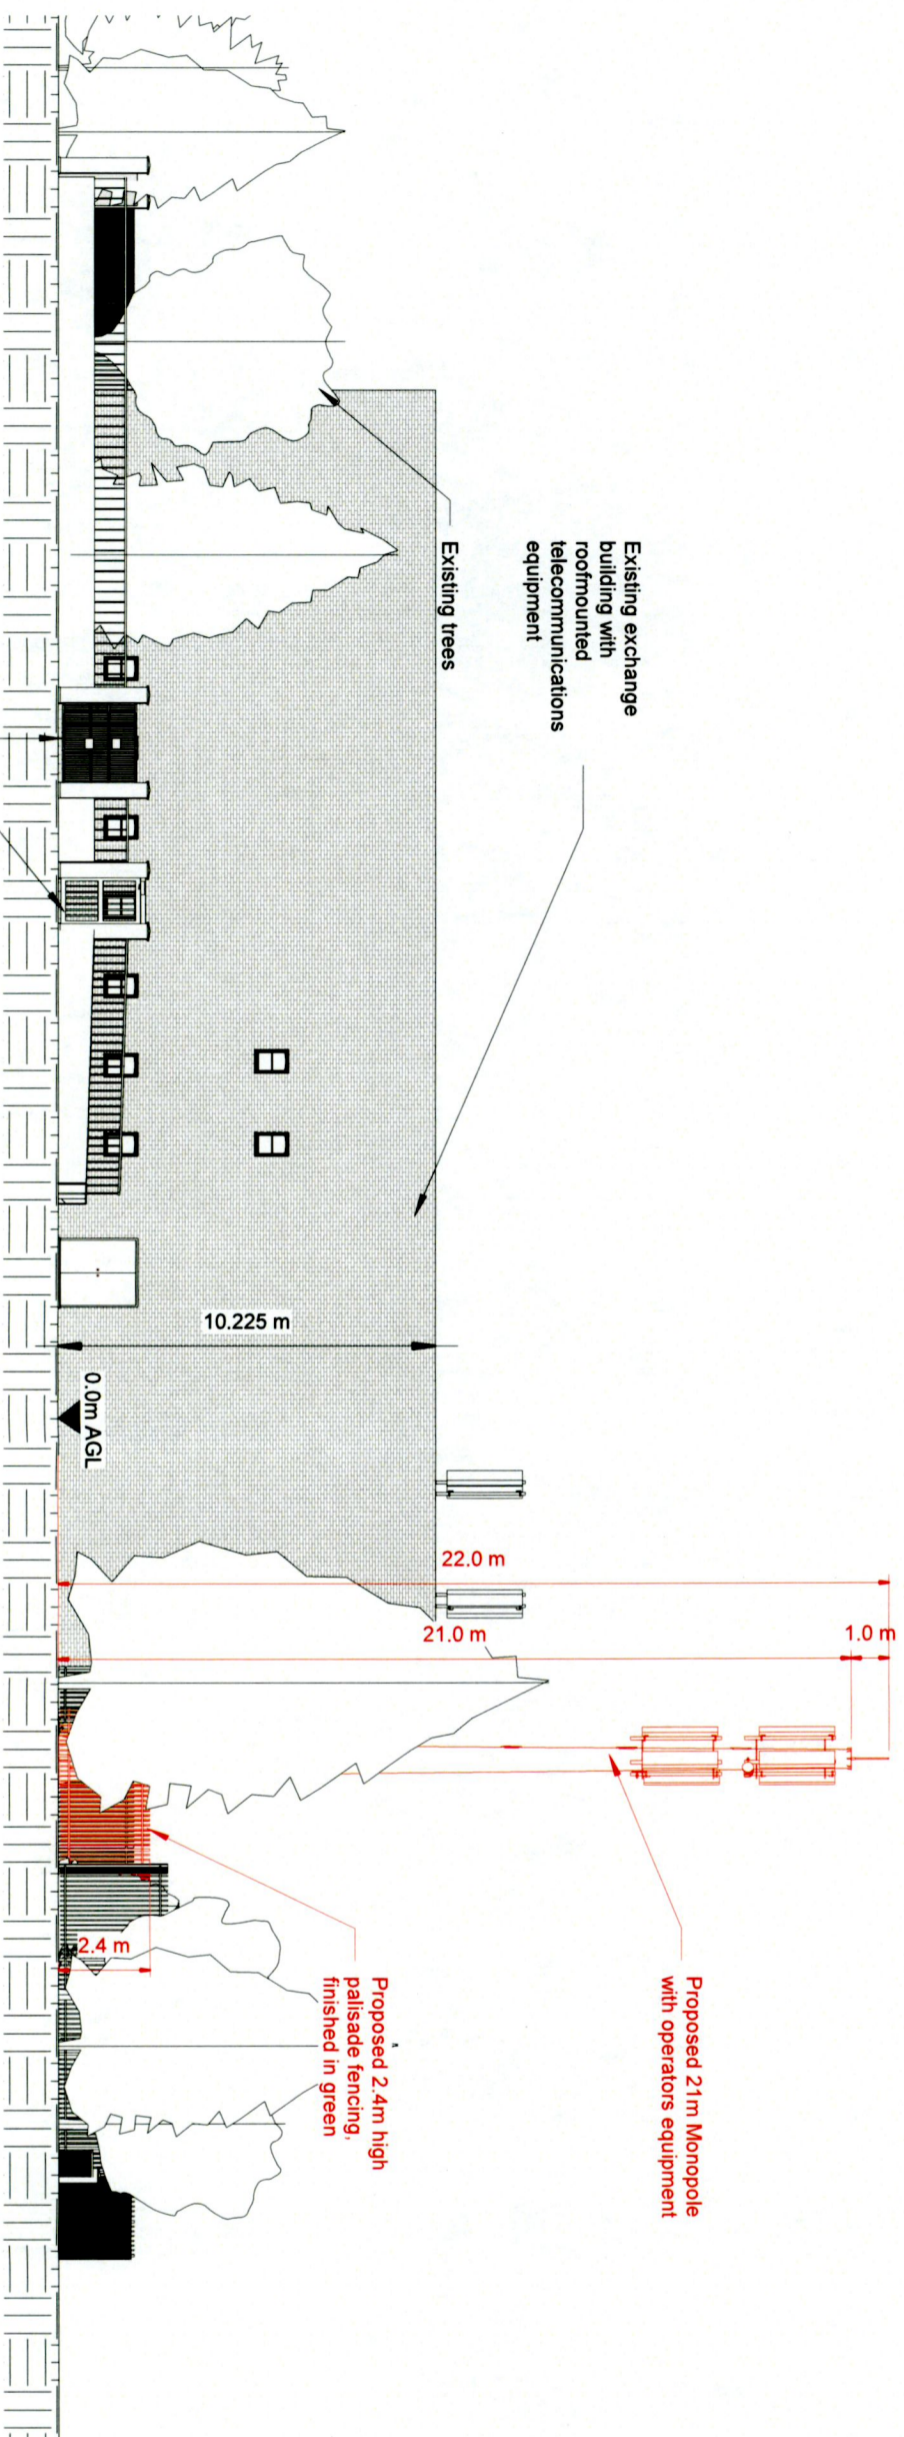

East Elevation - Proposed
1 : 200

| | | |
|--|---------------|--------------|
| Rev | Description | Date |
| 04 | Full Planning | 28.09.22 |
| Drawn by: Robert Clavin Checked by: AMI Design: D.CKD Location: LOC R.CKD | | |
|  TOWERCOM | | |
| Usher House, Main Street, Dundrum, Dublin 14. Towercom Site ID: TDUS153 | | |
| Site Name: | | |
| Lucan Exchange Co. Dublin | | |
| Title: East Elevation | | |
| Scale: As Shown | A3 Print | Sheet No. 06 |
| Dwg No: TDUS153-PL-04 | | |


- Notes**
1. Do not scale. Measurements are indicative only.
 2. All dimensions are in millimetres unless noted otherwise.
 3. Assume all site details are existing unless otherwise specified.

Coordinates

| Site | Access |
|----------------------|--------------------|
| Latitude: 53.357341 | Latitude: 53.35701 |
| Longitude: -6.429657 | Longitude: -6.4289 |
| Easting: | Easting: |
| Northing: | Northing: |

Existing Structure Details

| | |
|-----------------------------------|-----------------|
| Type: Rooftop | Height: 10.225m |
| Proposed Structure Details | |
| Type: Monopole | Height: 21m |

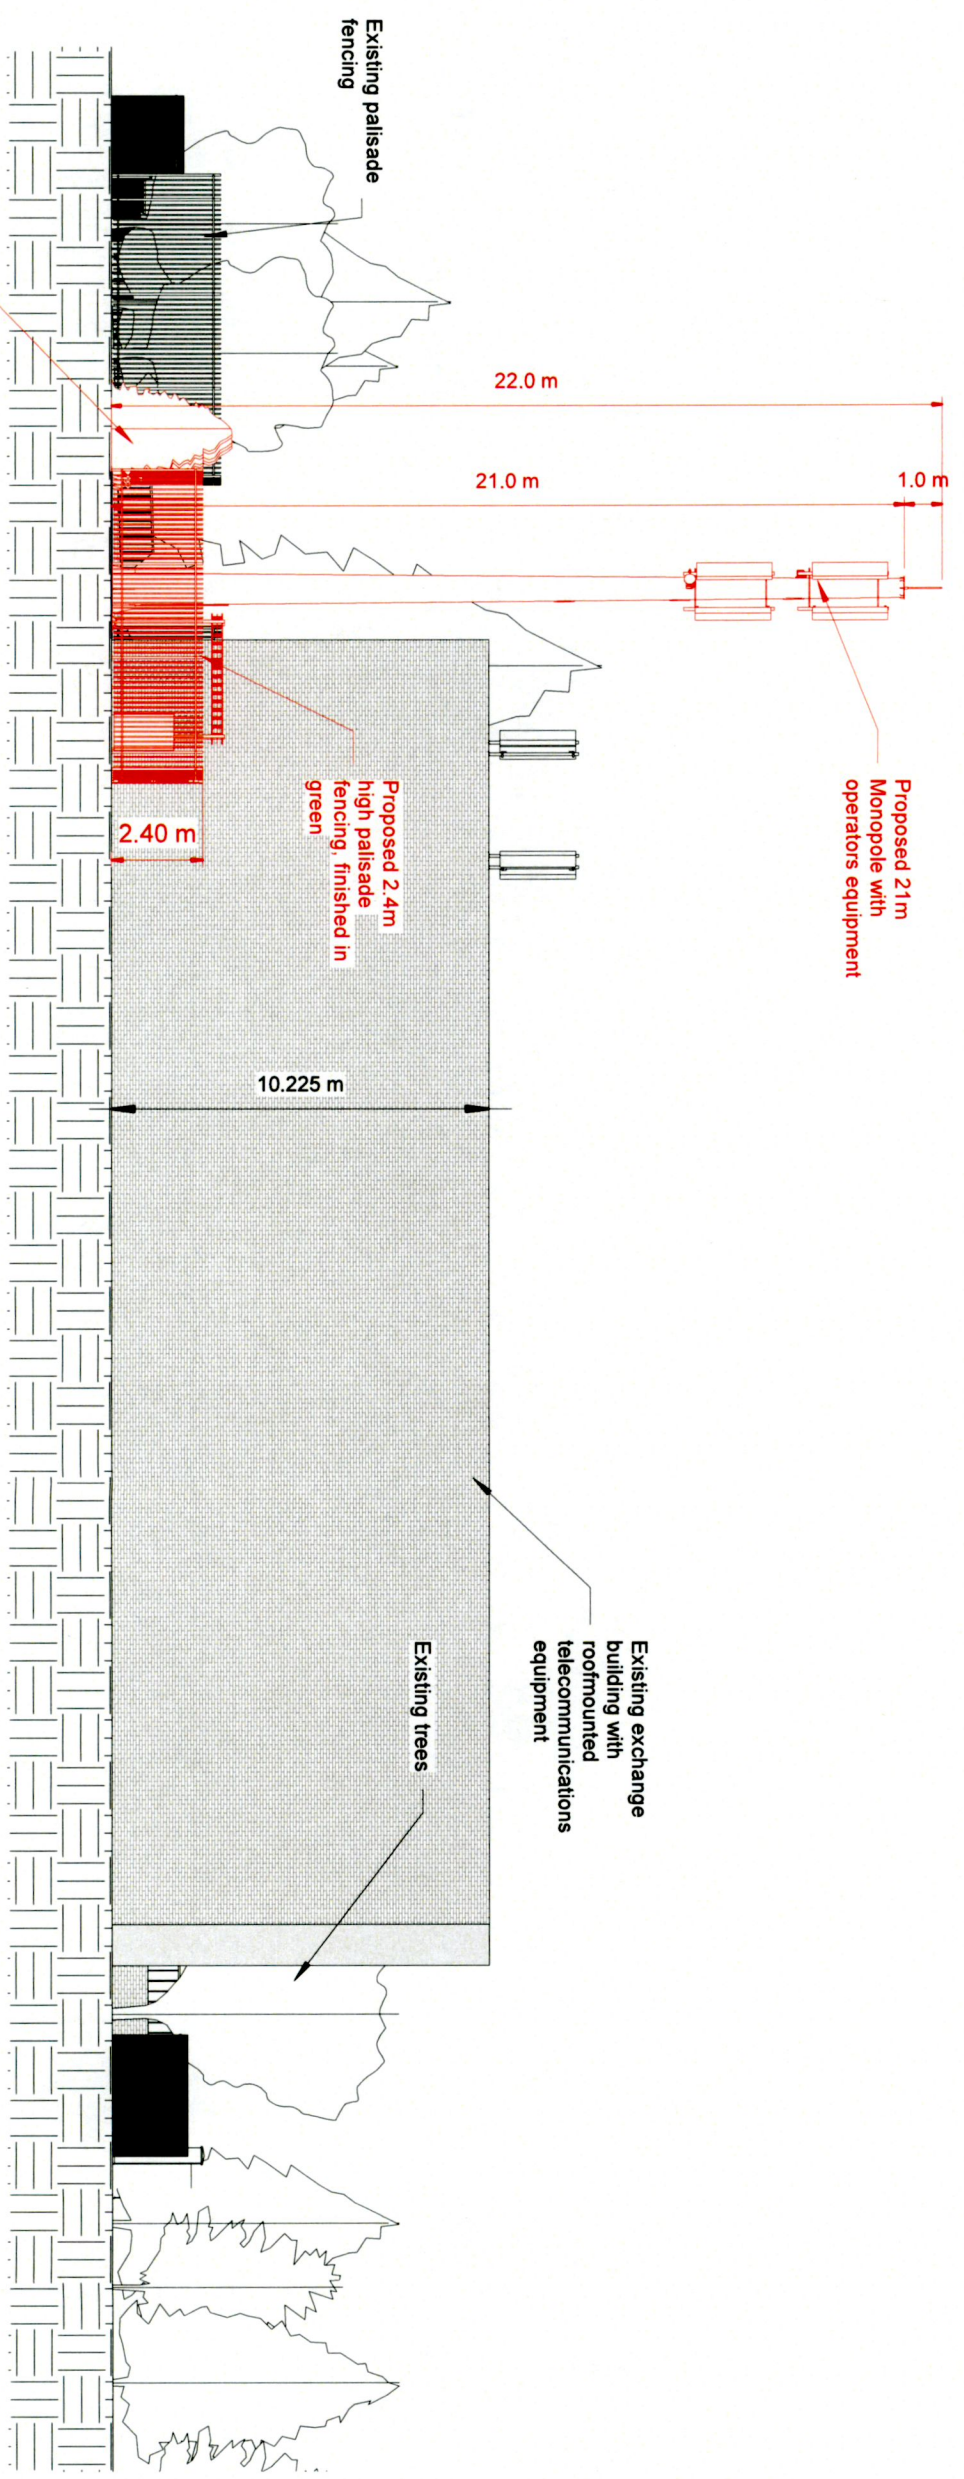

West Elevation - Proposed
1 : 200



Usher House, Main Street,
Dundrum, Dublin 14.

Towercom Site ID: TDUS153

Site Name:
Lucan Exchange
Co. Dublin

| Rev | Description | Date |
|-----|--------------------------|--------------|
| 04 | Full Planning | 28.09.22 |
| | Drawn By: Robert Clavin | AM |
| | Checked By: D. O'Connell | R. O'Connell |

Title: West Elevation
Scale: As Shown A3 Print Sheet No. 08
Dwg No: TDUS153-PL-04