


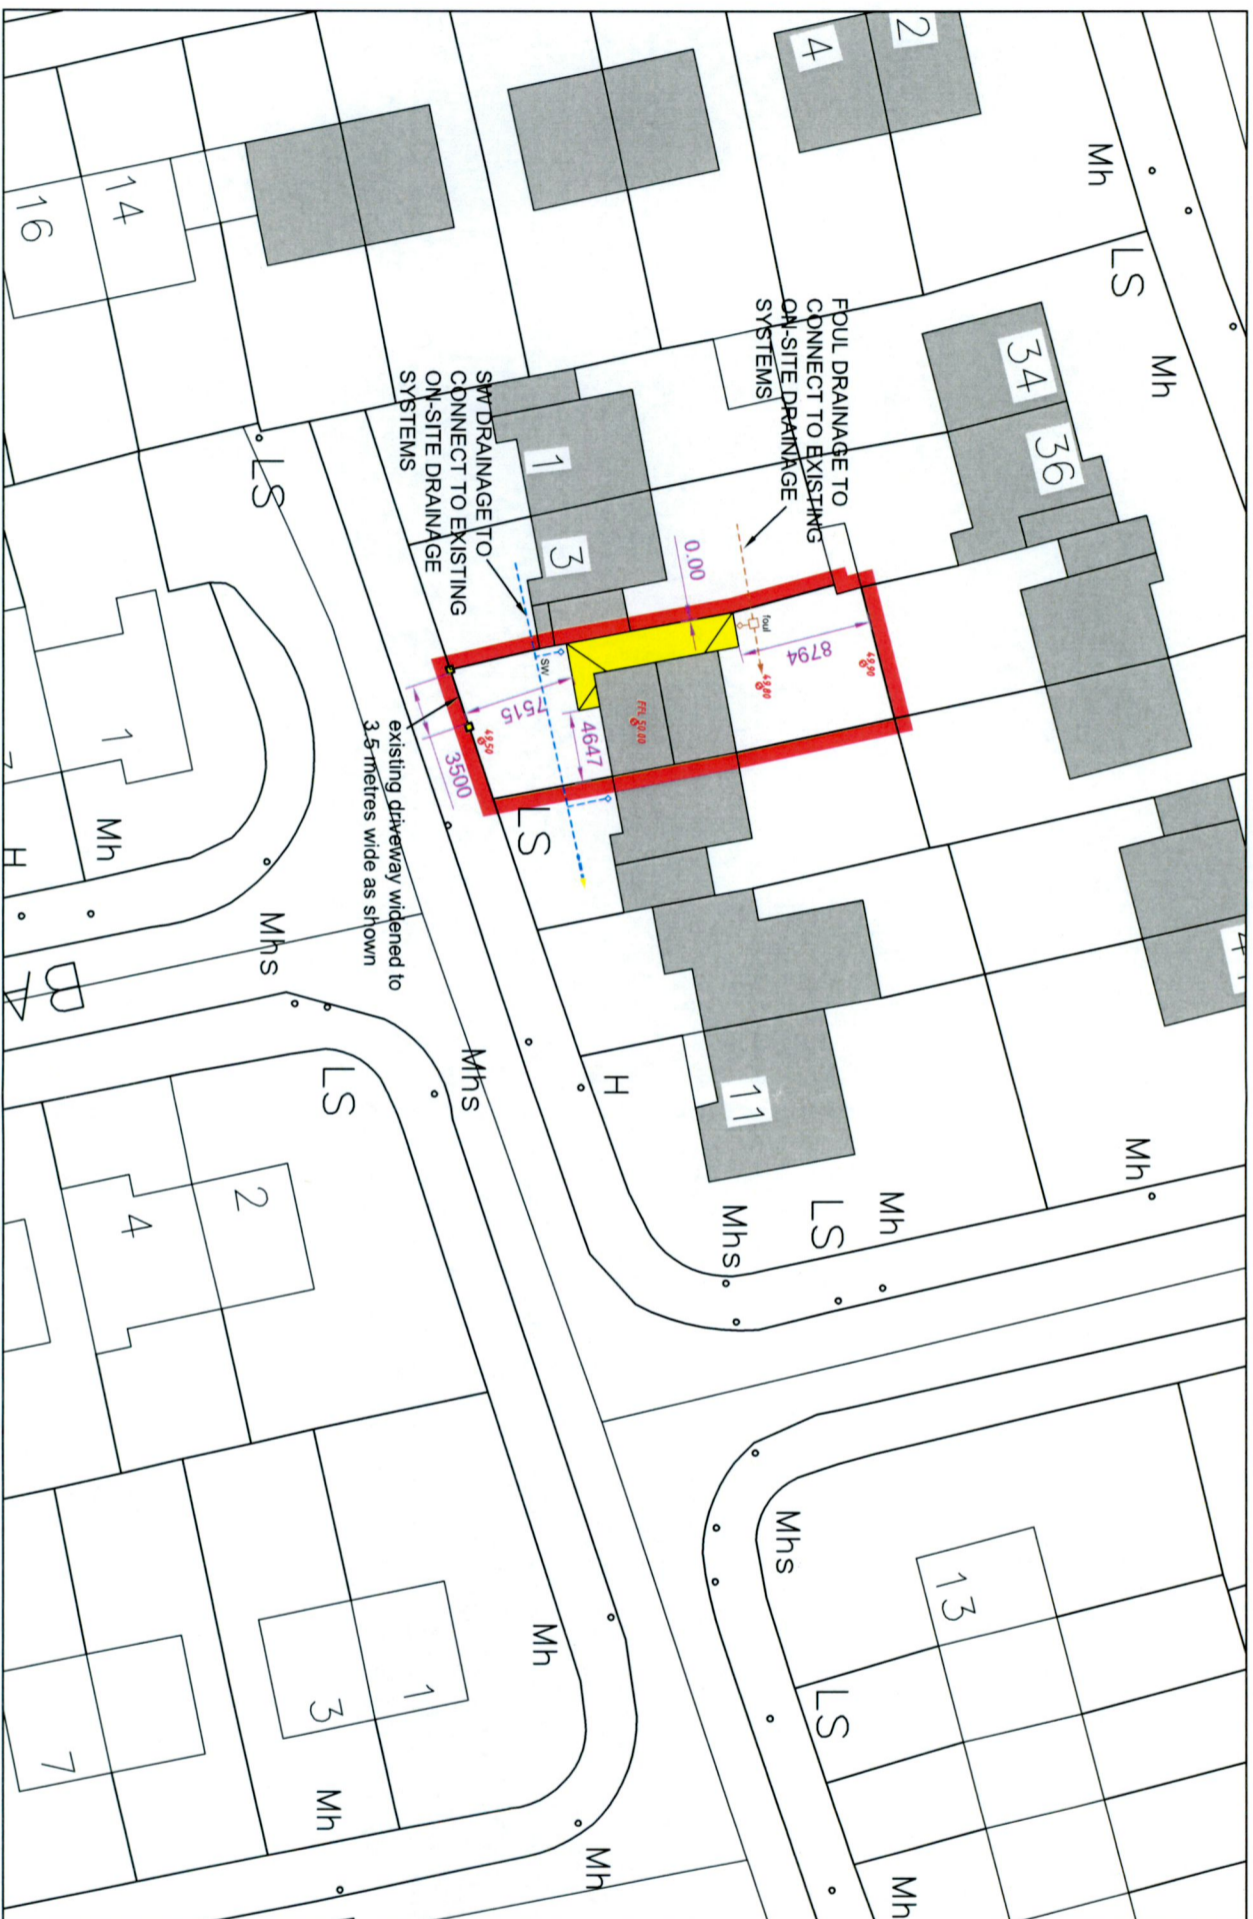

Map Series | Map Sheets
1:1,000 | 3390-18
License / Copyright:
© Ordnance Survey Ireland, 2020
Compiled and published by Ordnance Survey
Ireland, Phoenix Park, Dublin 8, Ireland.



EXISTING DWELLINGS SHOWN SHADED GREY
PROPOSED WORKS SUBJECT OF APPLICATION SHOWN YELLOW

CYSL50294486
© Ordnance Survey Ireland/Government of Ireland.

icddp
Liam Cullen Design & Planning

44 Ballinkeer Crescent, Dublin 16. Tel: 087 9405779 e-mail: liamcullenicddp@gmail.com

CLIENT	CONOR MURPHY
PROJECT TITLE	5 BAWNVILLE ROAD, DUBLIN 24
DRAWING TITLE	GENERAL LAYOUT & DRAINAGE PLAN

SCALE	1:500	PROJECT STAGE	planning
DRAWN	L. Cullen	DRAWING NUMBER	22.226.PD02
CHECKED		REV.	
DATE	Oct. 2022		

Note: Do not scale this drawing, only stated dimensions to be used. Any discrepancies to be immediately notified to Liam Cullen. All dimensions to be checked on site. This drawing is protected by copyright and is the property of Liam Cullen. Any disclosure, copying, reproduction or distribution of this information without written authorisation is prohibited and will be deemed a breach of copyright.