

NOTES / LEGEND
 SITE BOUNDARY
 OUTLINED IN RED

EXISTING NORTH EAST CONTIGUOUS ELEVATION (FRONT) - SCALE 1:100

EXISTING SOUTHWEST ELEVATION (REAR) - SCALE 1:100


| Revision | Date | Description | By |
|----------|------|-------------|----|
| | | | |
| | | | |
| | | | |

EXISTING DRAWINGS

Client: **WILL & UNA MERRIMAN**
 Project: **6 SPRINGFIELD DRIVE, TEMPLEogue DUBLIN**
 Drawing: **Existing Elevations**
 Date: **03.10.22** Scale: **1:100** Size: **A3** Sheet No: **JB**
 Author: **PA** Date: **22015** Scale: **1:120** No: **00**


CEARDEAN
 a r c h i t e c t s

© COPYRIGHT This drawing or design may not be reproduced without permission

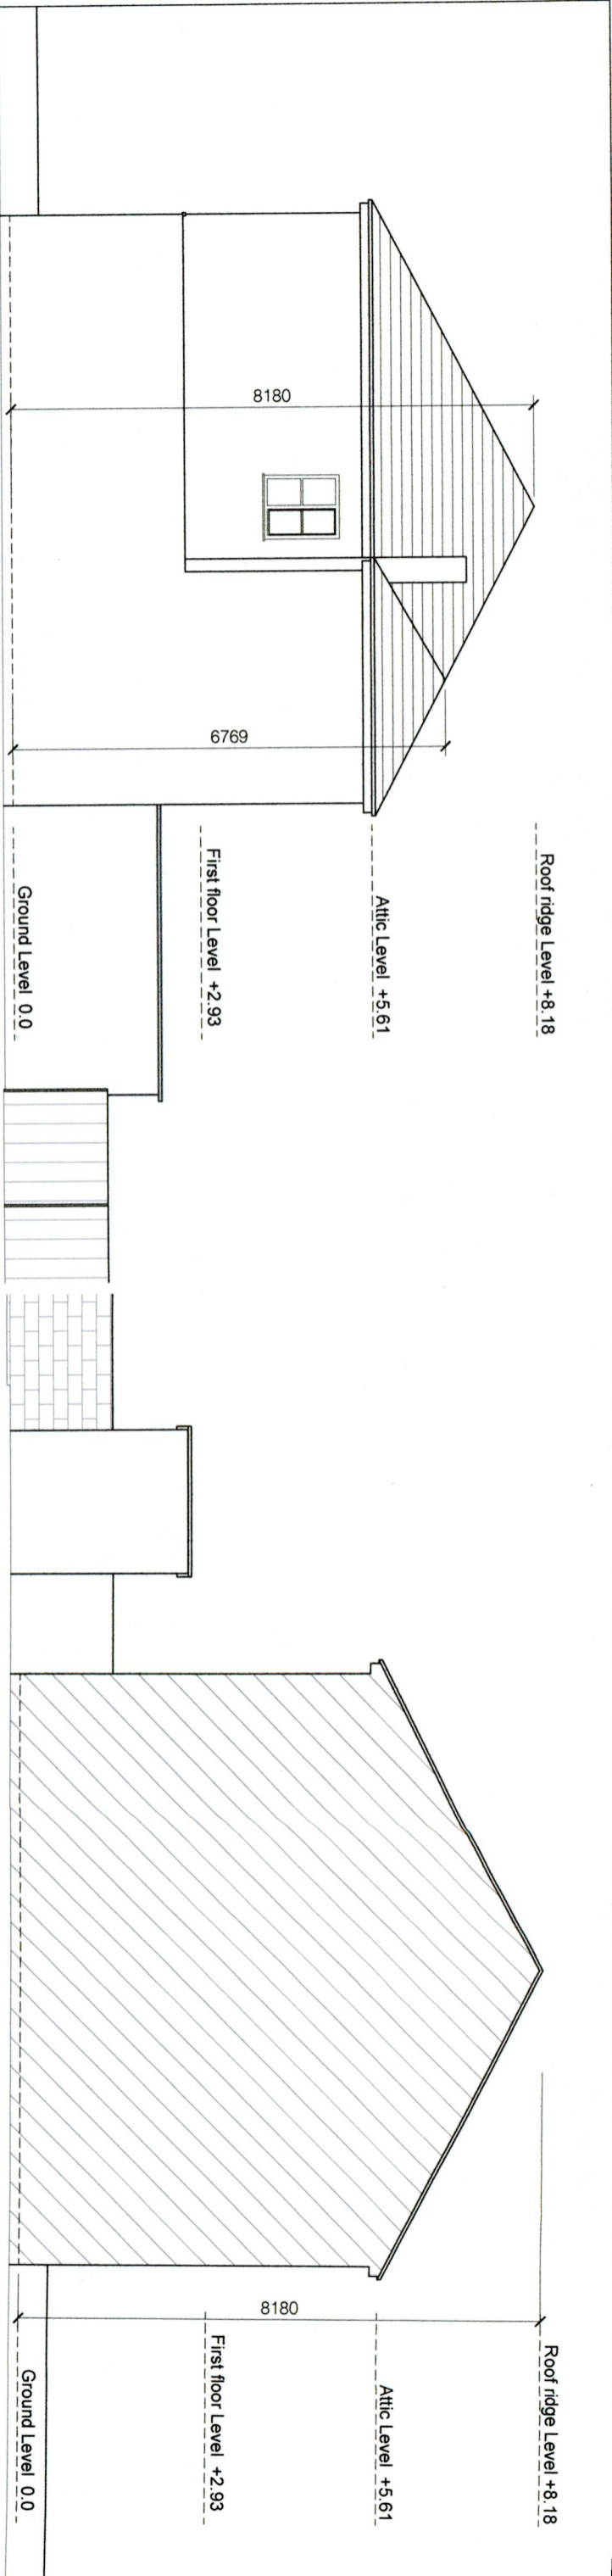

EXISTING NORTHWEST ELEVATION (SIDE) - SCALE 1:100

EXISTING SOUTHEAST ELEVATION (SIDE) - SCALE 1:100

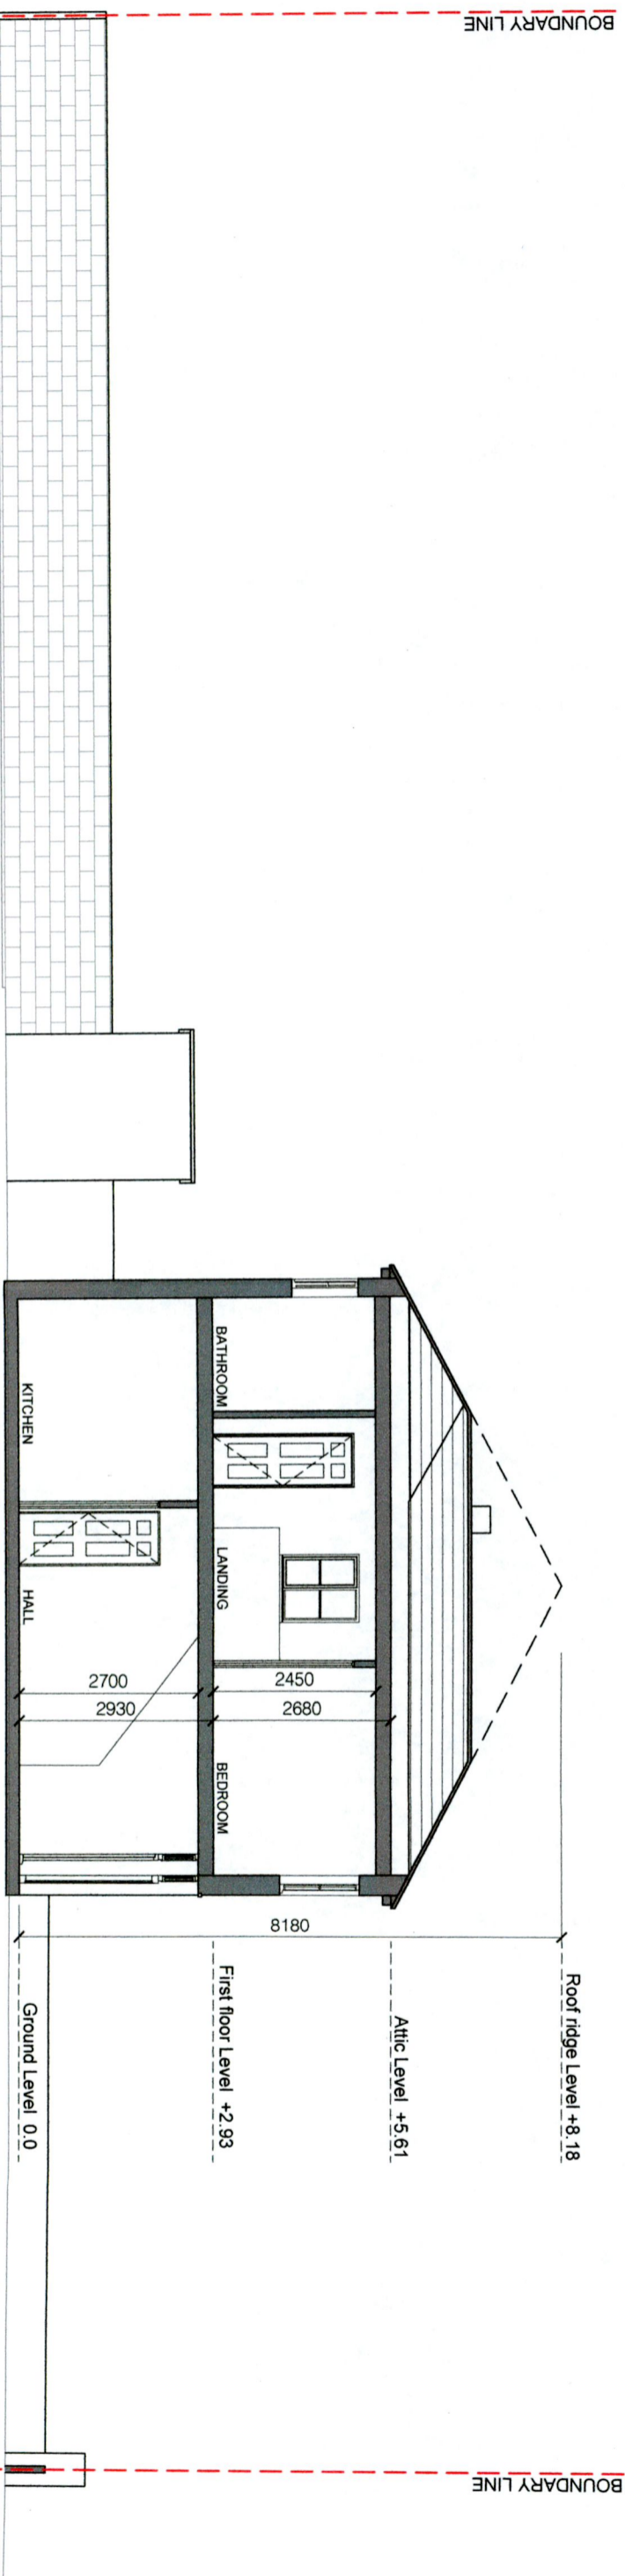

EXISTING SECTION A-A - SCALE 1:100

NOTES / LEGEND
 SITE BOUNDARY
 OUTLINED IN RED

| Revision | Date | Description | By |
|----------|------|-------------|----|
| | | | |

EXISTING DRAWINGS

CEARDEAN
 a r c h i t e c t s

Client: WILL & UNA MERRIMAN
Project: 6 SPRINGFIELD DRIVE, TEMPLECOGUE, DUBLIN
Drawing: Existing Elevations and Section A-A
Date: 03.10.22 **Scale:** 1:100
Drawn by: PA **Checked by:** JB
Issue: A **Revision:** 22015 **Date:** 1.121 00

© COPYRIGHT This drawing or design may not be reproduced without permission.