



EXISTING FRONT ELEVATION  
OF ROLLER SHUTTER GATE  
FROM INSIDE GARDEN.

EXISTING END ELEVATION OF  
GATE FROM INSIDE GARDEN.

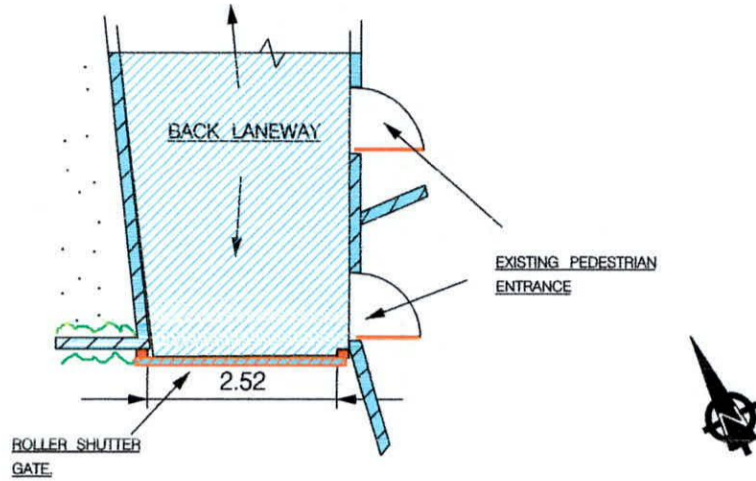


EXISTING PLAN SHOWING ROLLER  
SHUTTER GATE AND END OF LANEWAY

EXISTING

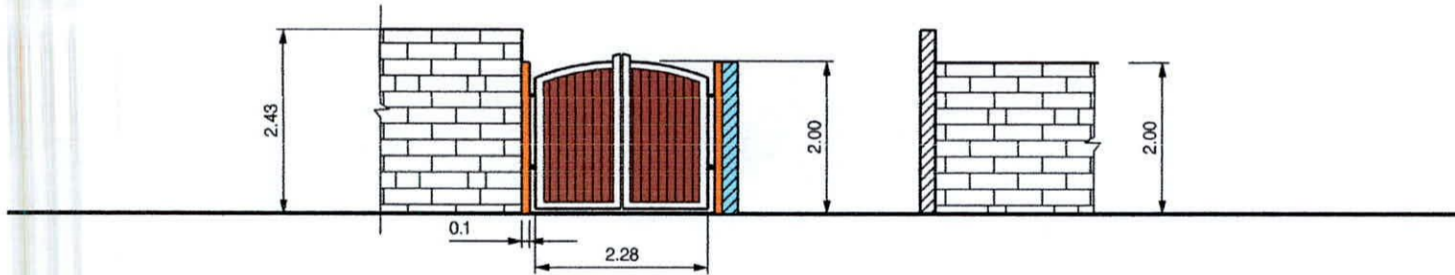

PROPOSED FRONT ELEVATION OF NEW  
TIMBER GATES FROM INSIDE GARDEN.

PROPOSED END ELEVATION OF  
GATES FROM INSIDE GARDEN.

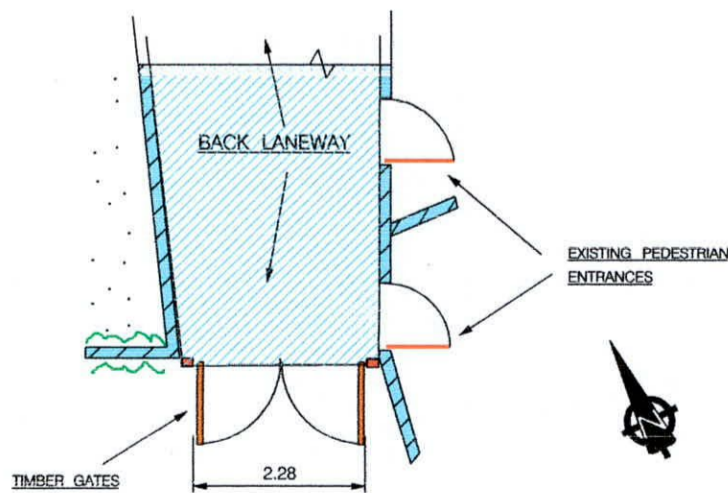

PROPOSED PLAN SHOWING TIMBER  
GATE AND END OF LANEWAY

PROPOSED

- NOTES:
1. PLANNING DRAWINGS
  2. ALL WORK TO COMPLY WITH BUILDING REGULATIONS.
  3. ALL DIMENSIONS IN METRES.

Client: <b>BEN KILROY, MARULA, FAIRBROOK LAWN, RATHFARNHAM, DUBLIN 14.</b>	Job : <b>PROPOSED REMOVAL OF ROLLER SHUTTER GATE AT REAR OF BACK GARDEN OPENING ONTO LANEWAY AND REPLACE WITH TIMBER GATES.</b>
Arch. <b>P.N. CORCORAN, 26 KINGSTON HALL, HAROLDS GRANGE RD., SANDYFORD , DUBLIN 18.</b>	
DRAWN BY P.N.C.	SCALE <b>1:100</b>
CHECKED BY	DATE <b>27- 9 -2022</b>
APPROVED BY	DRAWING No. <b>C-02</b>