




EXISTING REAR ELEVATION OF MAIN HOUSE.

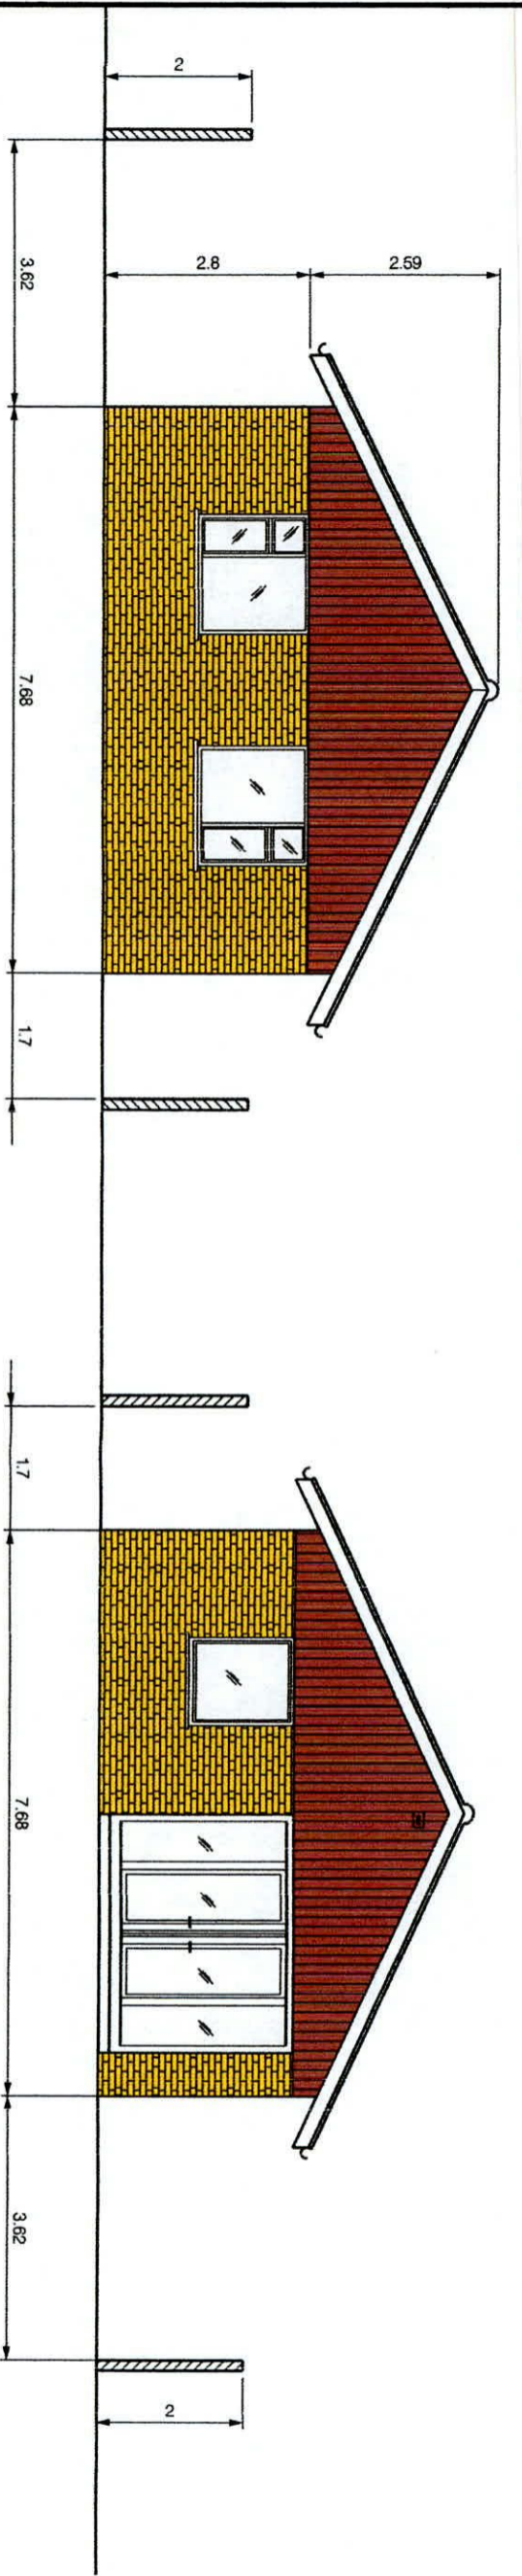


EXISTING FRONT ELEVATION OF MAIN HOUSE.

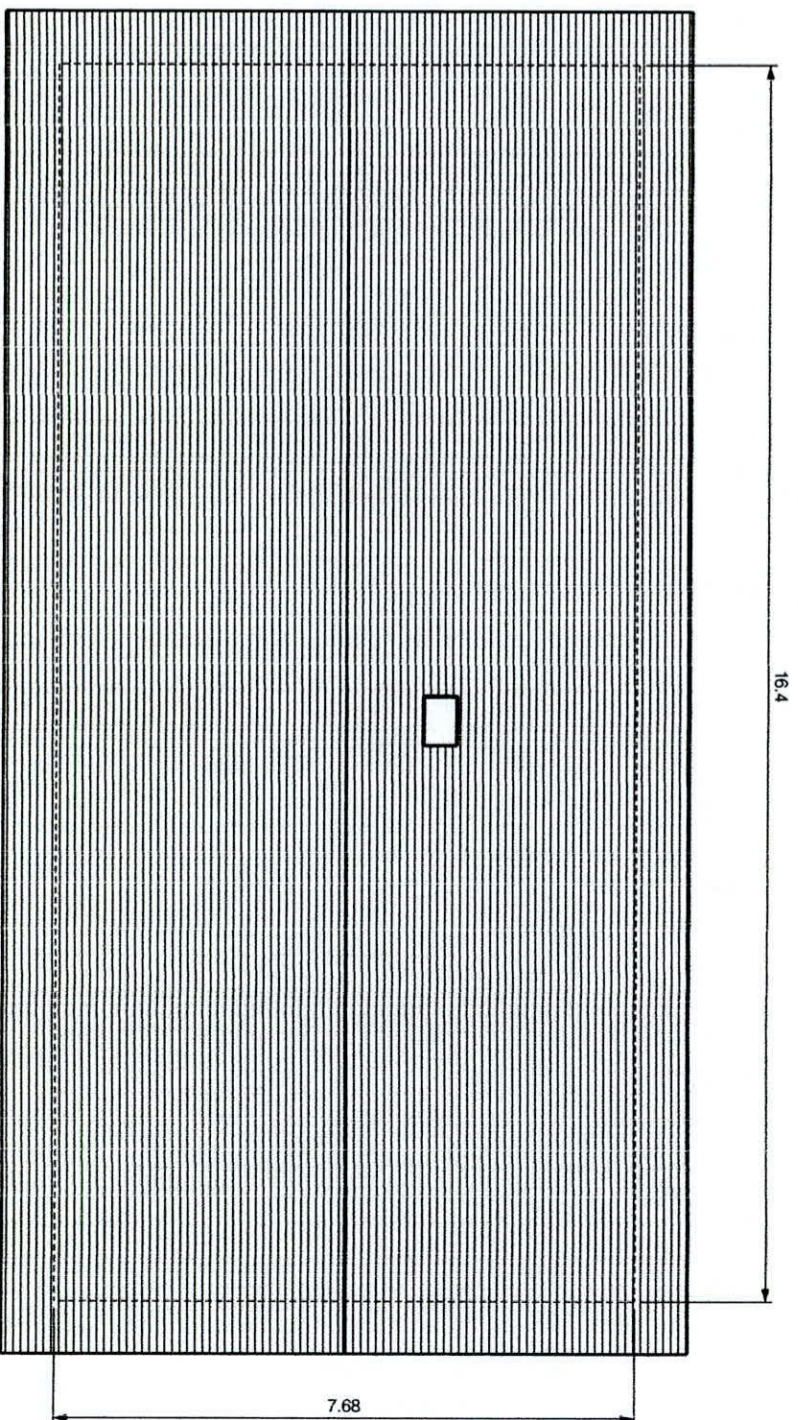

EXISTING SIDE ELEVATION OF HOUSE

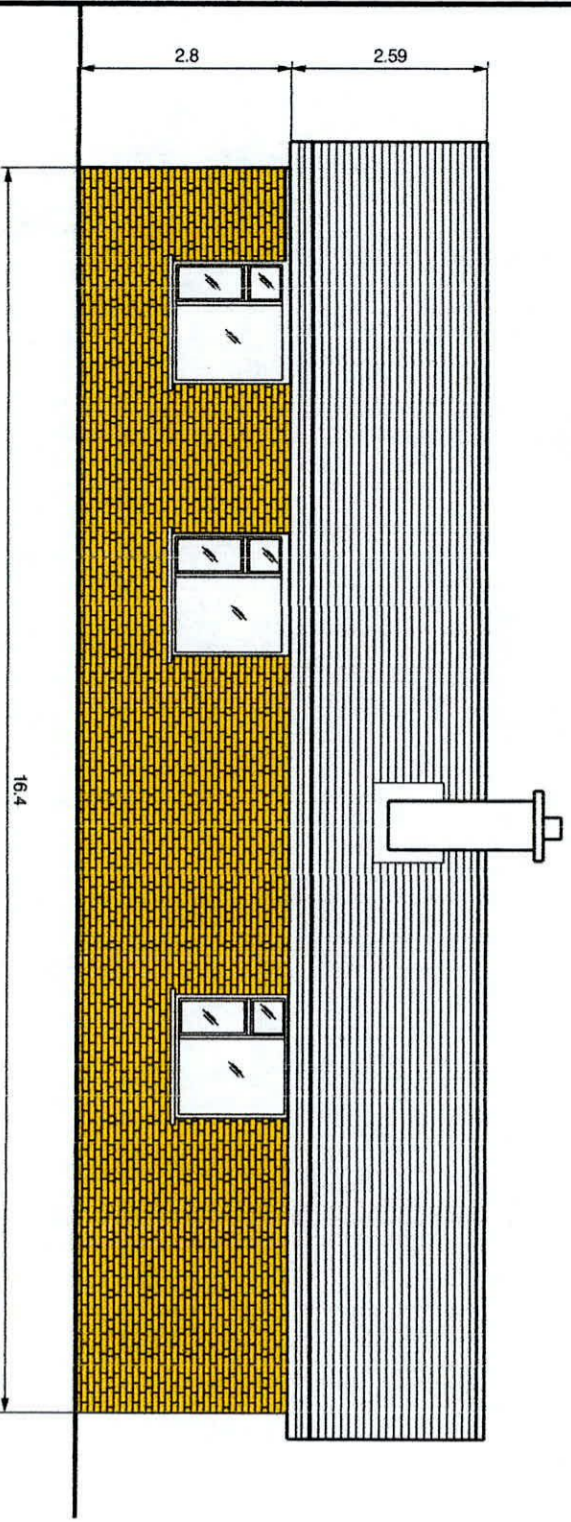

EXISTING ROOF PLAN OF MAIN HOUSE.

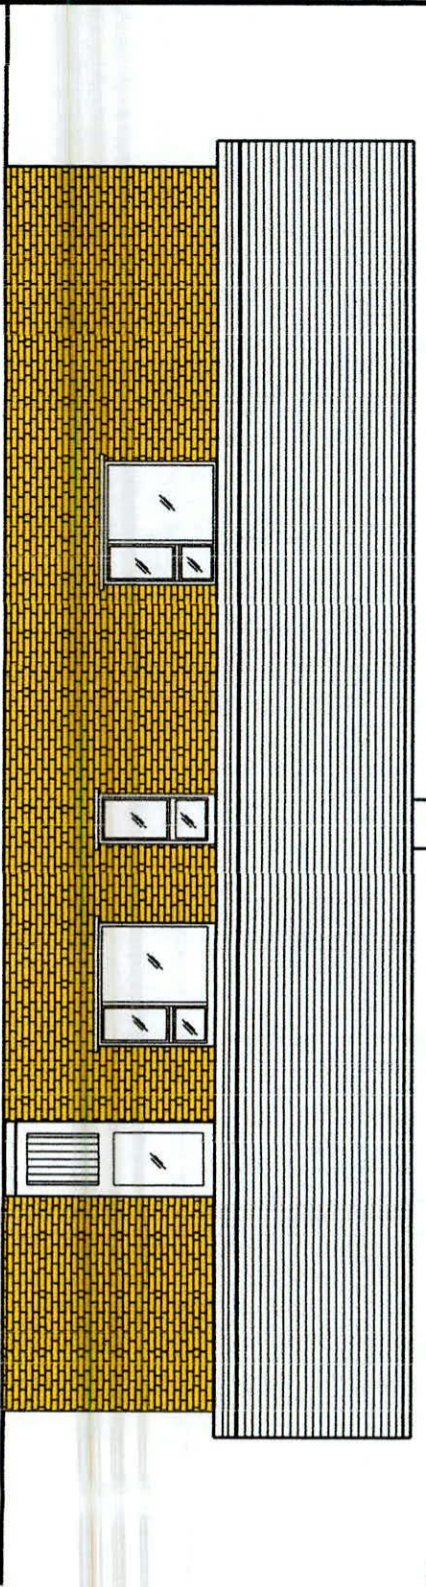

EXISTING SIDE ELEVATION OF HOUSE

<b>Client:</b> BEN KILROY, MARULA, FAIRBROOK LAWN, RATHFARNHAM, DUBLIN 14.		<b>Job:</b> PROPOSED REMOVAL OF ROLLER SHUTTER GATE AT REAR OF BACK GARDEN OPENING ONTO LANEWAY AND REPLACE WITH TIMBER GATES.	
DRAWN BY P.N.C.	ARCHT. P.N. CORCORAN, 26 KINGSTON HALL, HAROLD'S GRANGE RD., SANDYFORD, DUBLIN 18.	SCALE 1:100	DRAWING NO. C-03
CHECKED BY	DATE 27-9-2022		
APPROVED BY			