


SIDE ELEVATION (STREET SCENE) (EAST)
(EXISTING)
SCALE 1:100



SIDE ELEVATION (STREET SCENE) (EAST)
(PROPOSED)
SCALE 1:100

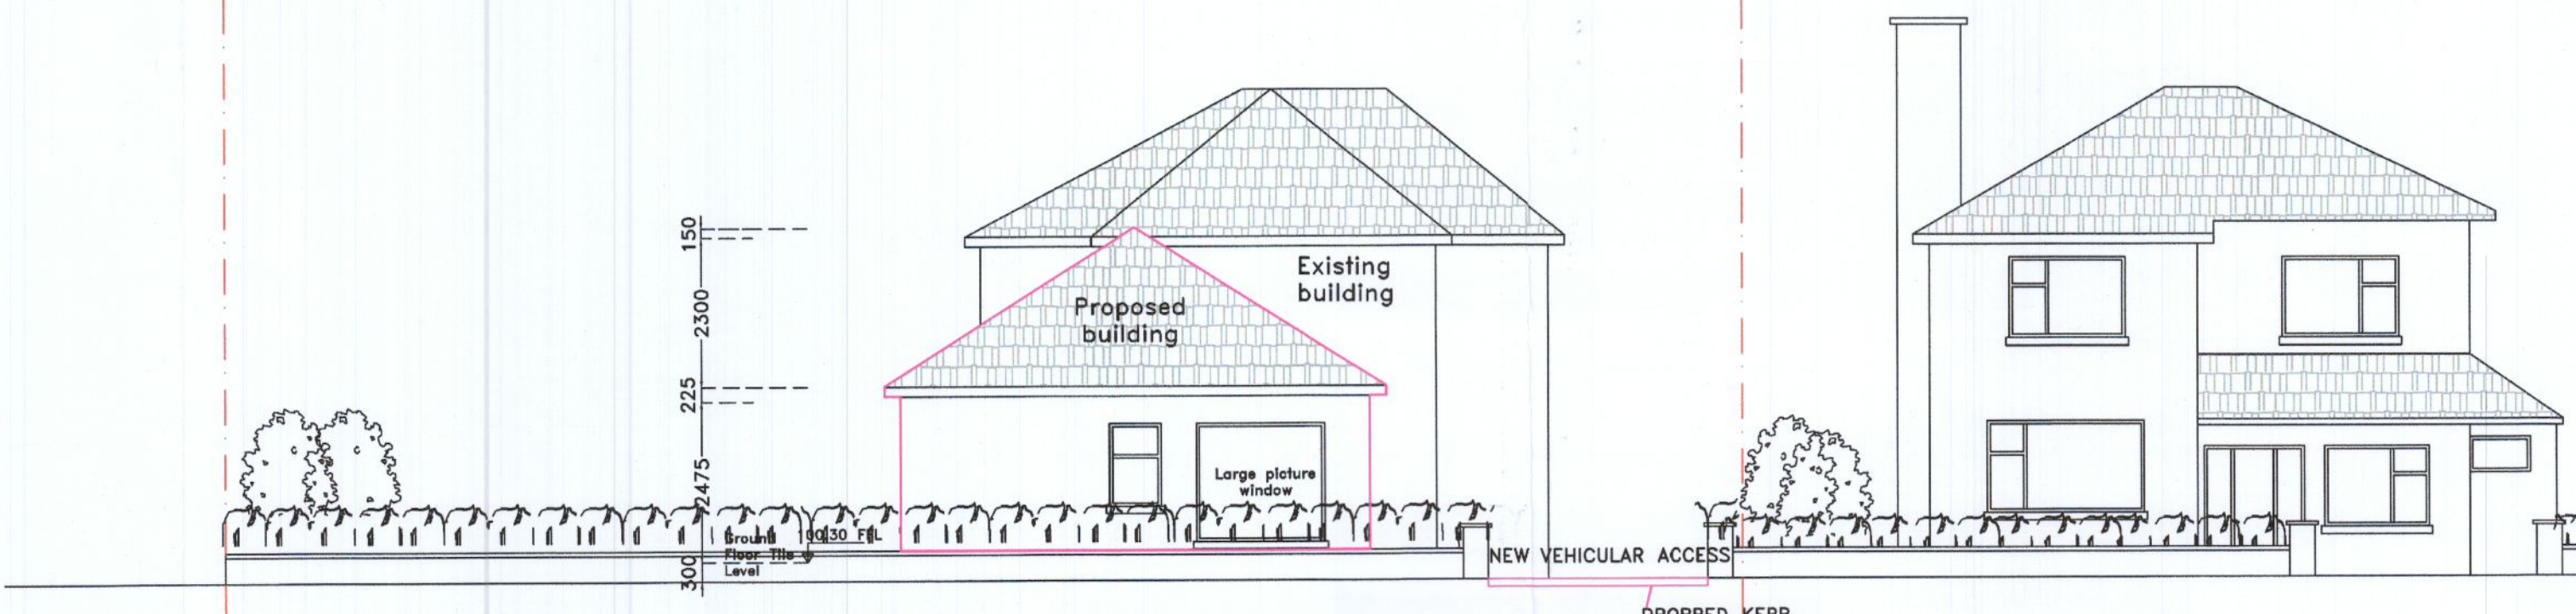


FRONT ELEVATION (NORTH)
(PROPOSED)
SCALE 1:100

REAR ELEVATION (NORTH)
(EXISTING)
SCALE 1:100




SIDE ELEVATION (WEST)
(PROPOSED)
SCALE 1:100

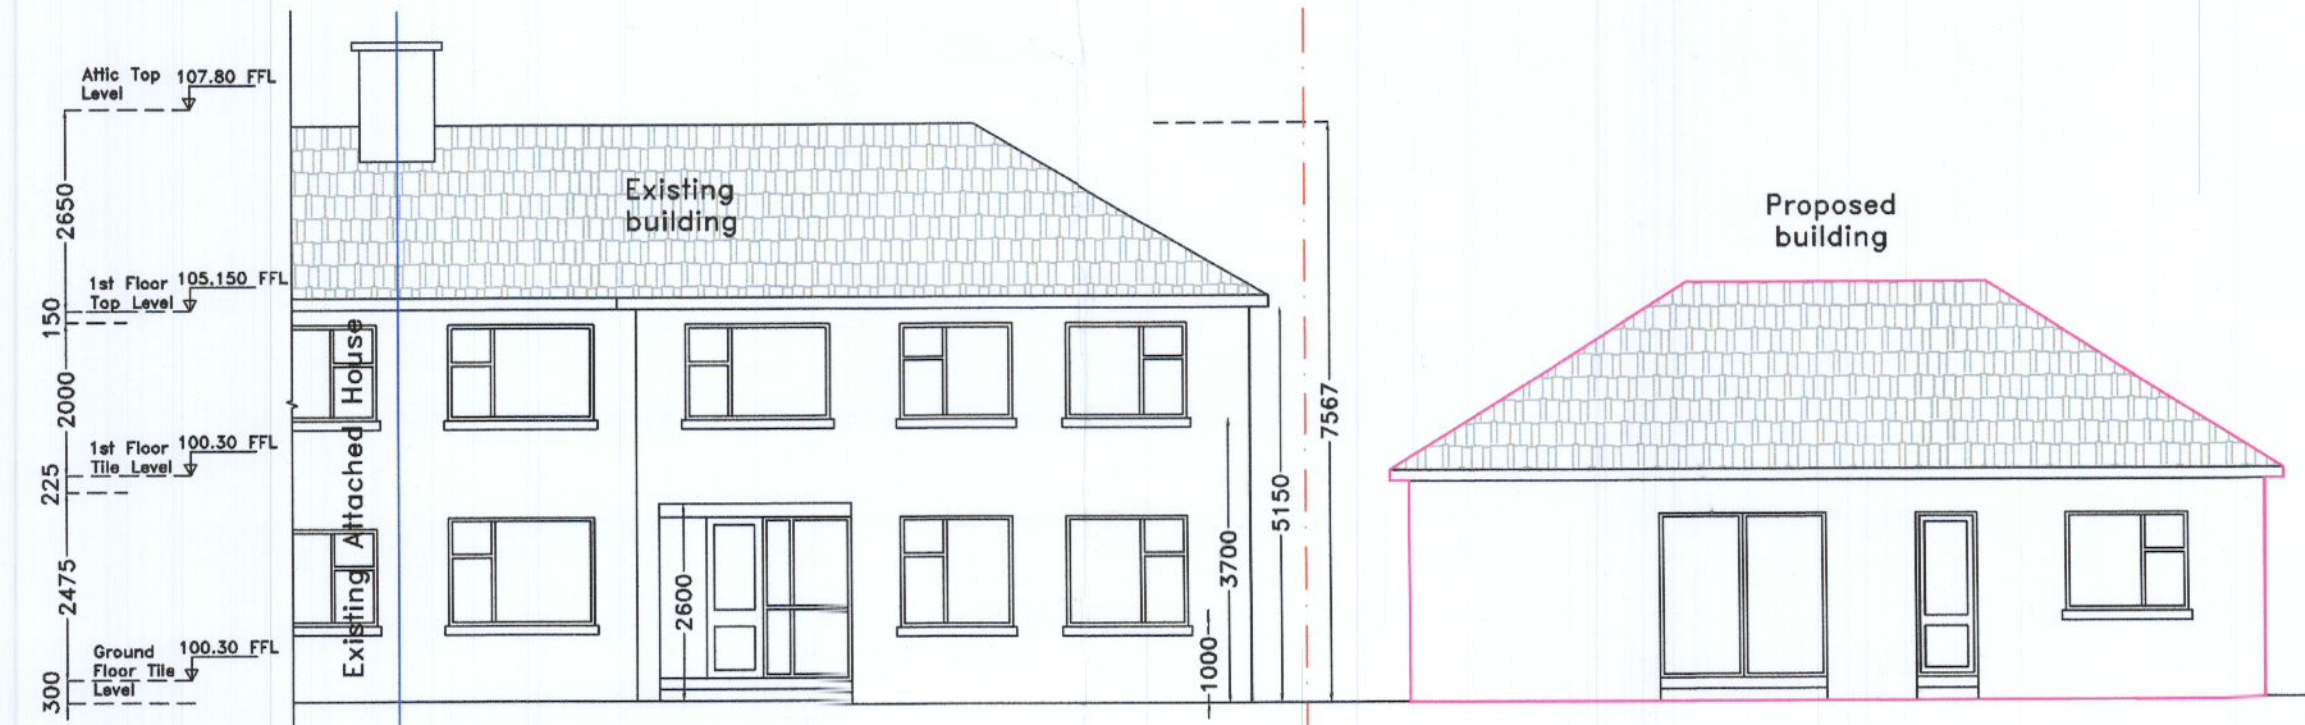


FRONT ELEVATION (SOUTH)
(EXISTING)
SCALE 1:100


REAR ELEVATION (SOUTH)
(PROPOSED)
SCALE 1:100

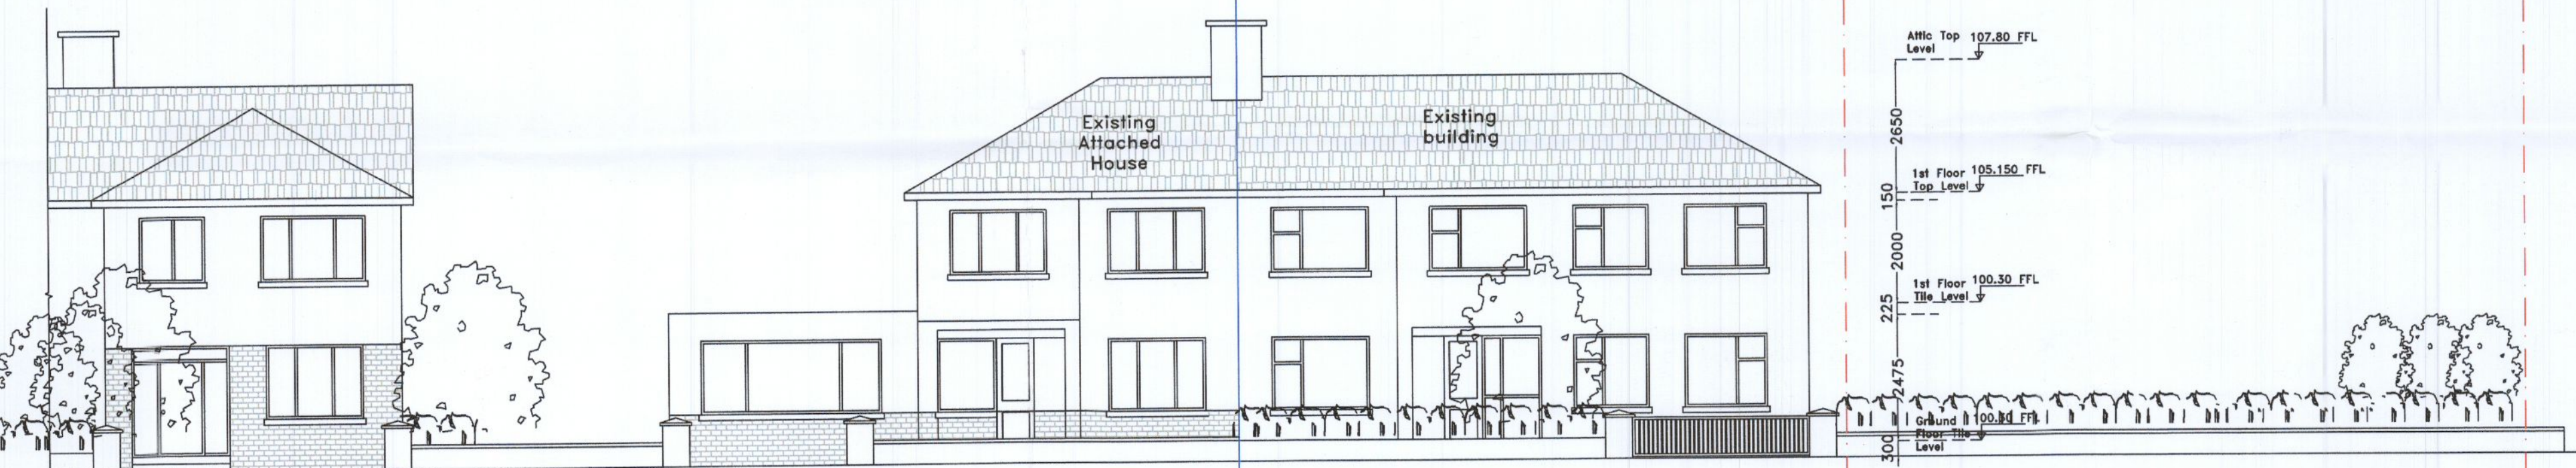


FRONT ELEVATION (STREET SCENE) (SOUTH)
(EXISTING)
SCALE 1:100

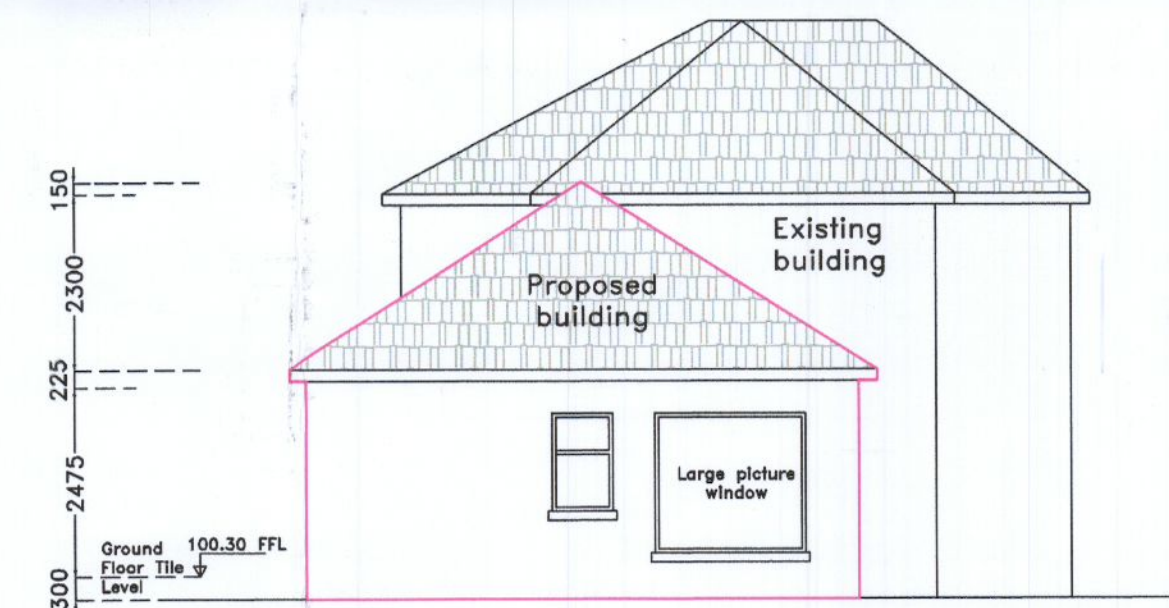

SIDE ELEVATION (EAST)
(PROPOSED)
SCALE 1:100

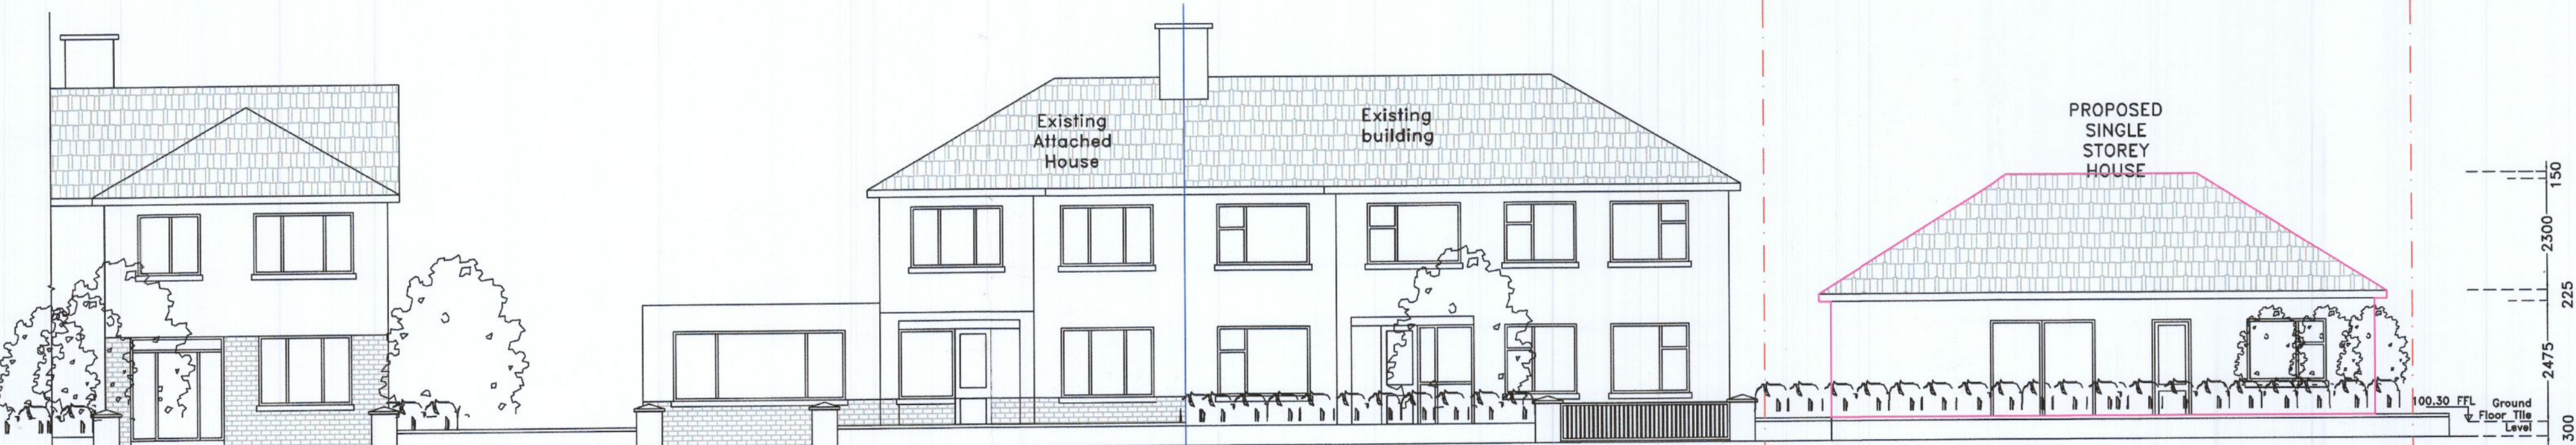

FRONT ELEVATION (STREET SCENE) (SOUTH)
(PROPOSED)
SCALE 1:100

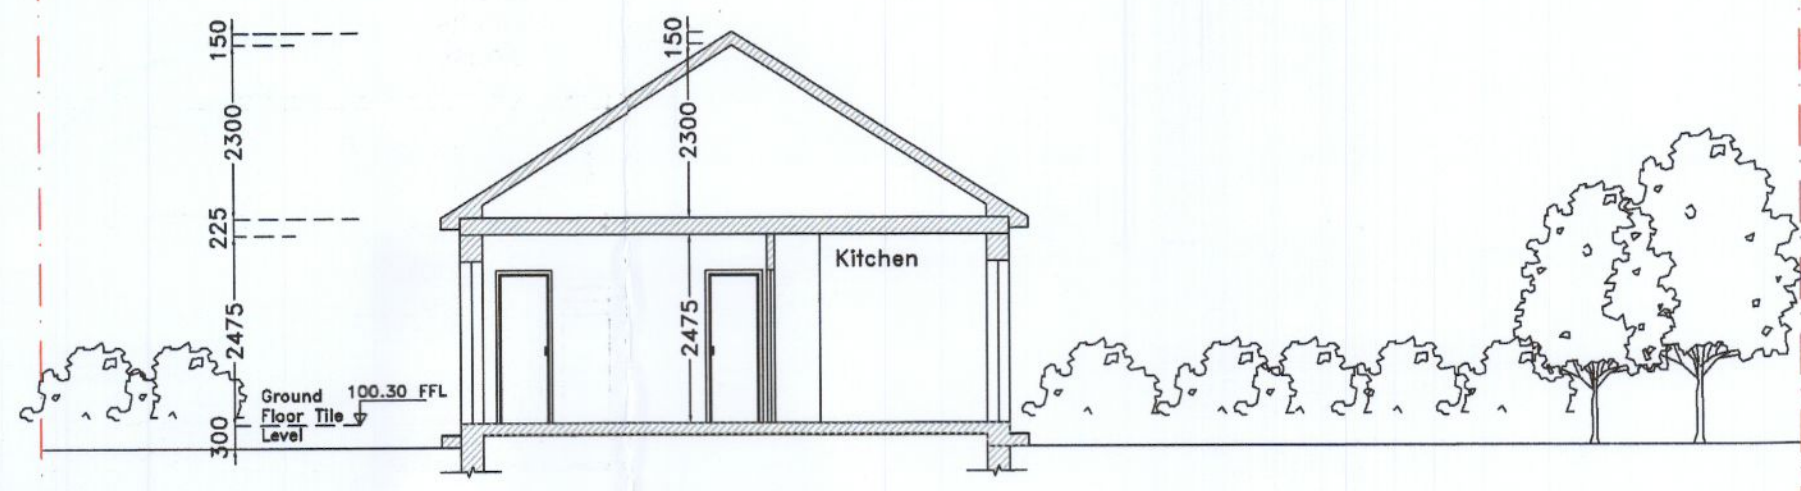

(PROPOSED)
SCALE 1:100

SPECIFICATIONS
 External finishes to match existing
 Gutters and downpipes to match existing
 Roof finishes to match existing
 Windows and doors UPVC or wood to match existing

NOTES:
 Drawings not to be scaled from. Use written dimensions only.
 Setting out dimensions to be checked against plans.
 To be used with other drawings and specifications.
 Any discrepancies in dimensions or specifications to be brought to the attention Architect Engineer Builder.
 All structures to be confirmed by Engineer.
 DRAWINGS NOT FOR CONSTRUCTION PURPOSES
 CHANGES IN MAGENTA

DRAWINGS BY
 KEVIN TIERNAN
 ARCHITECT SERVICES
 19 ARANLEIGH GARDENS
 RATHFARNHAM
 DUBLIN 14
 PH 01 5349272
 www.architectservices.ie

CLIENT: Marie and brian Furey
 2 orchardstown drive
 THIS DRAWING: Existing & Proposed
 Elevations/Section
 Scale 1 to 100
 Area of Proposed New House 72.00 sq m