


GROUND FLOOR PLAN

B

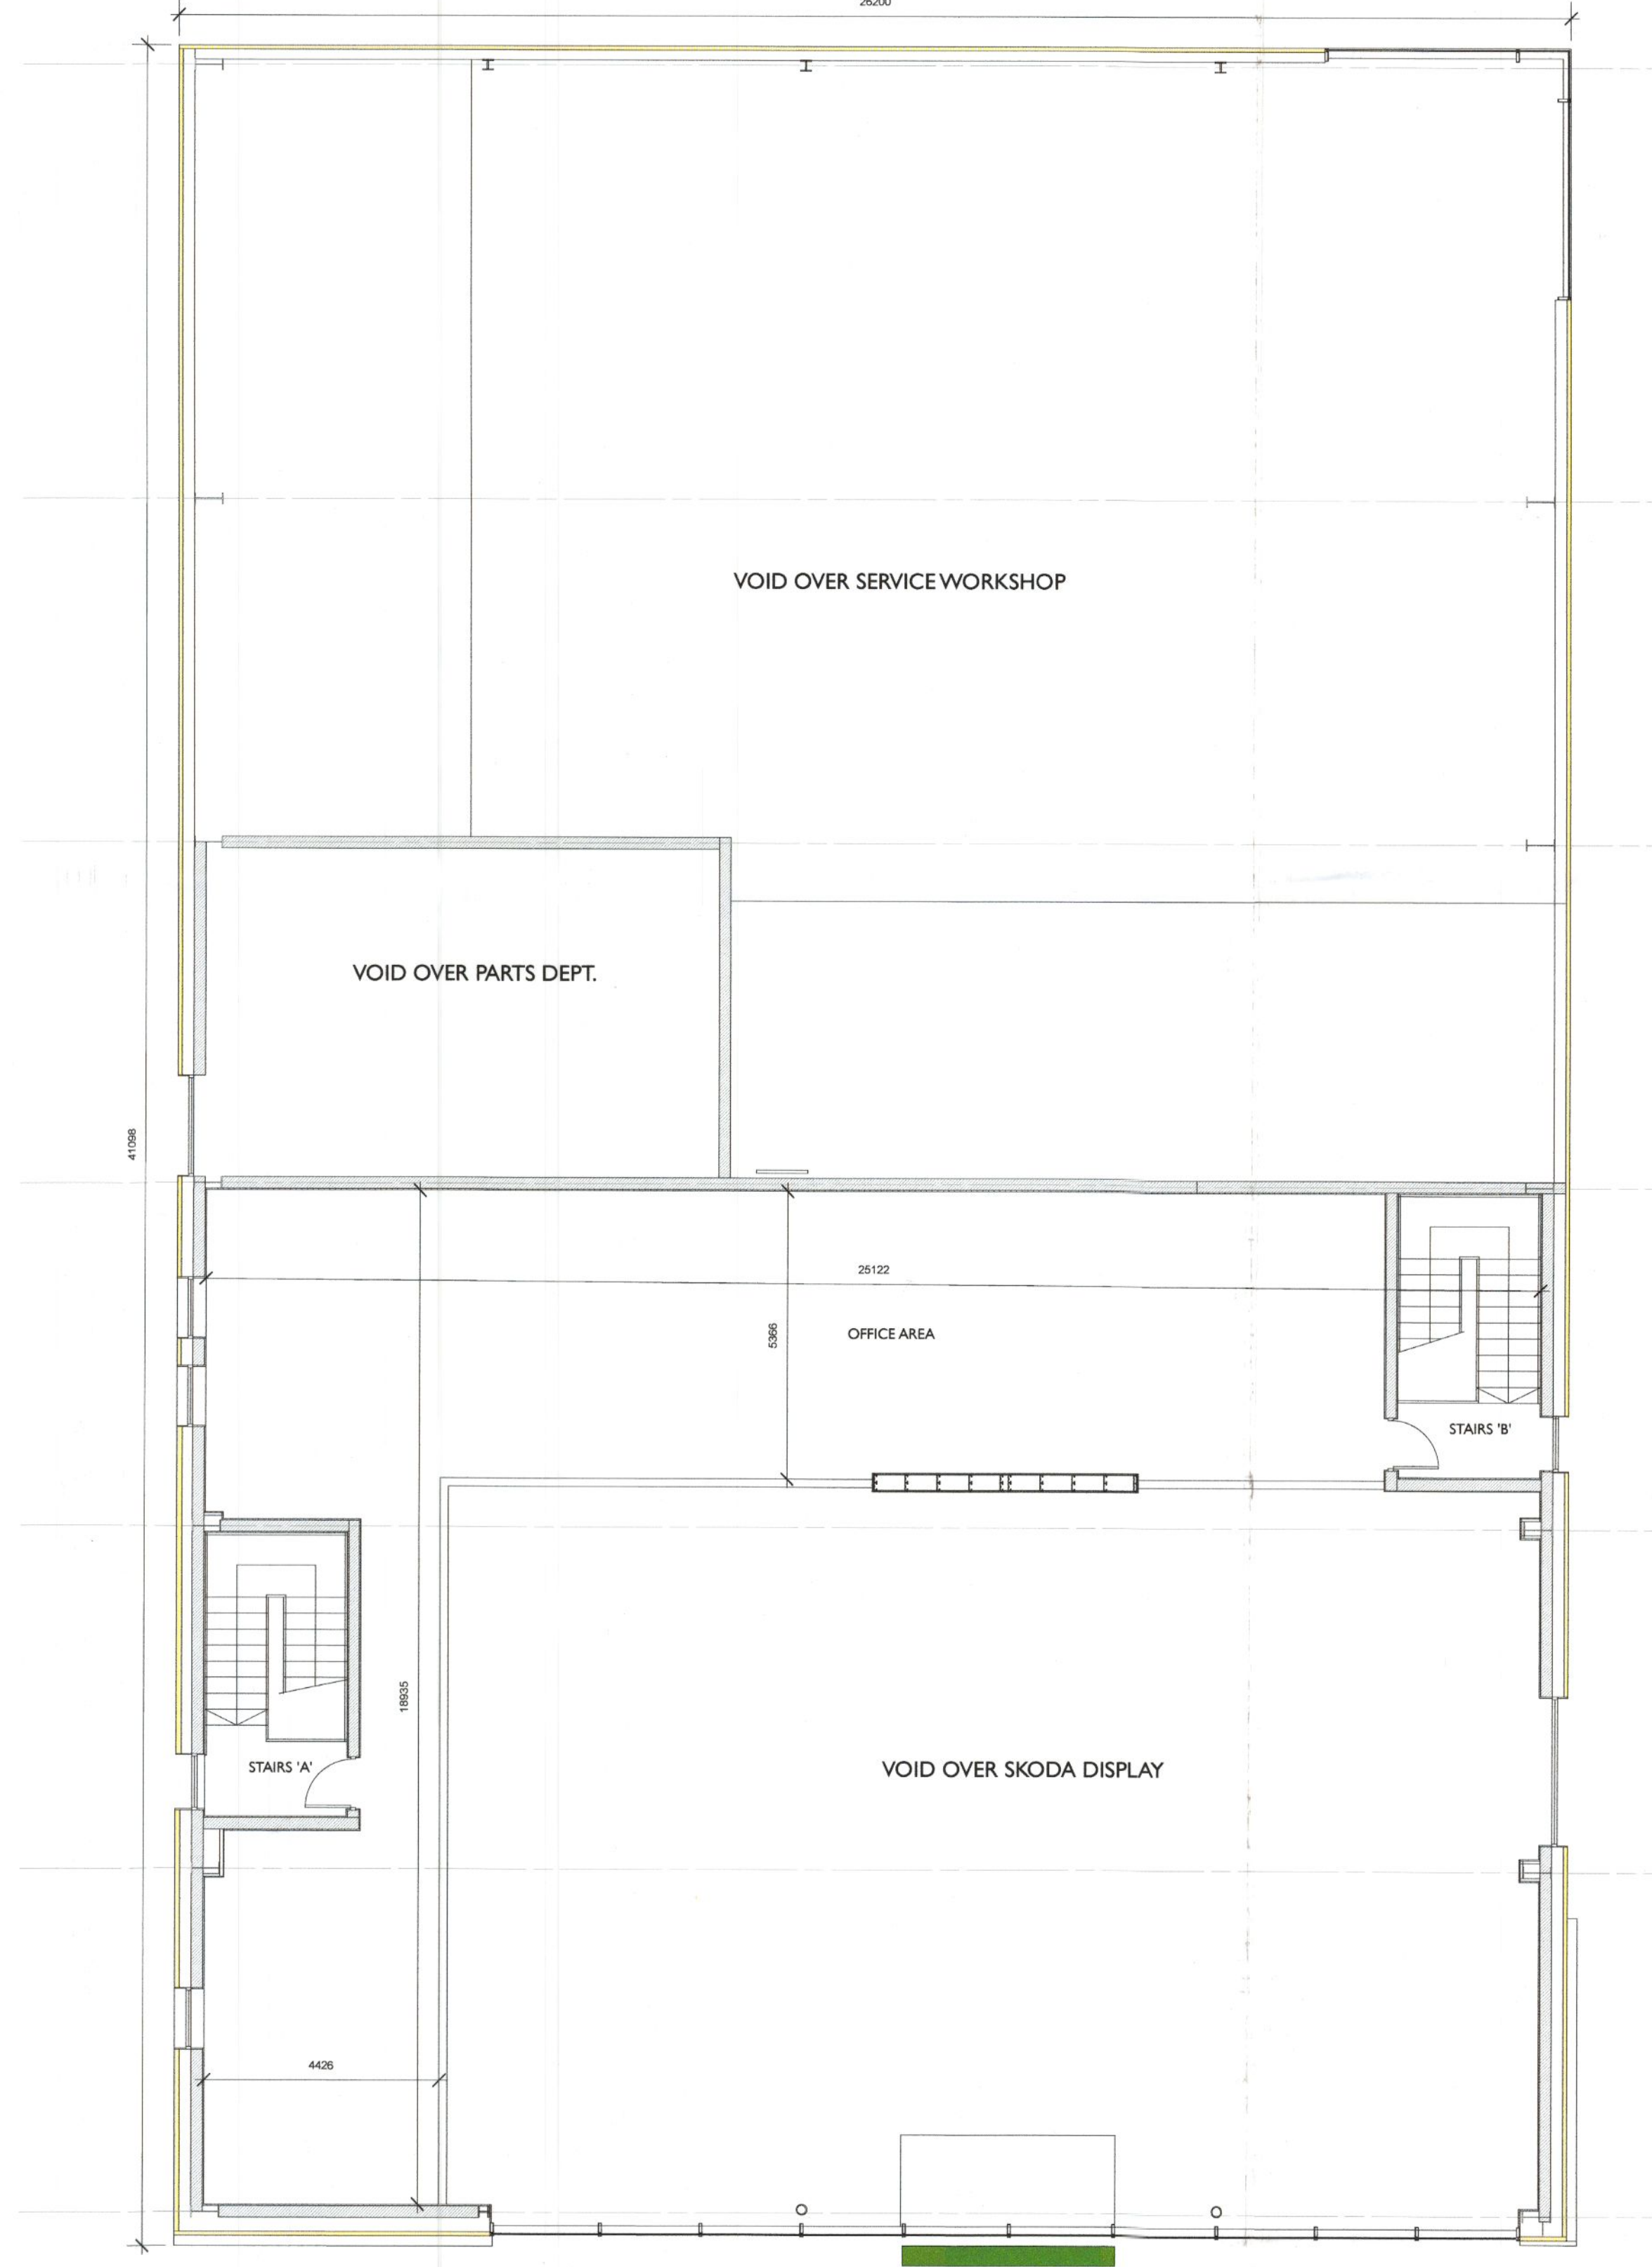

MEZZANINE FLOOR PLAN

EXISTING

REV.	DATE	DESCRIPTION
PROJECT		PILSEN SKODA EXTENSION
TITLE		FLOOR PLANS
CLIENT		PILSEN AUTO LTD
EMD Architects 107 Ludford Road, Ballinacree, Dublin 16, Ireland p. +353 1 2987948 e. +353 1 2960811 a. info@emdashitects.com		
SCALE	DATE	DRG. No.
1:100 @ A1	SEPT 2022	3027-SUR02