



FRONT ELEVATION

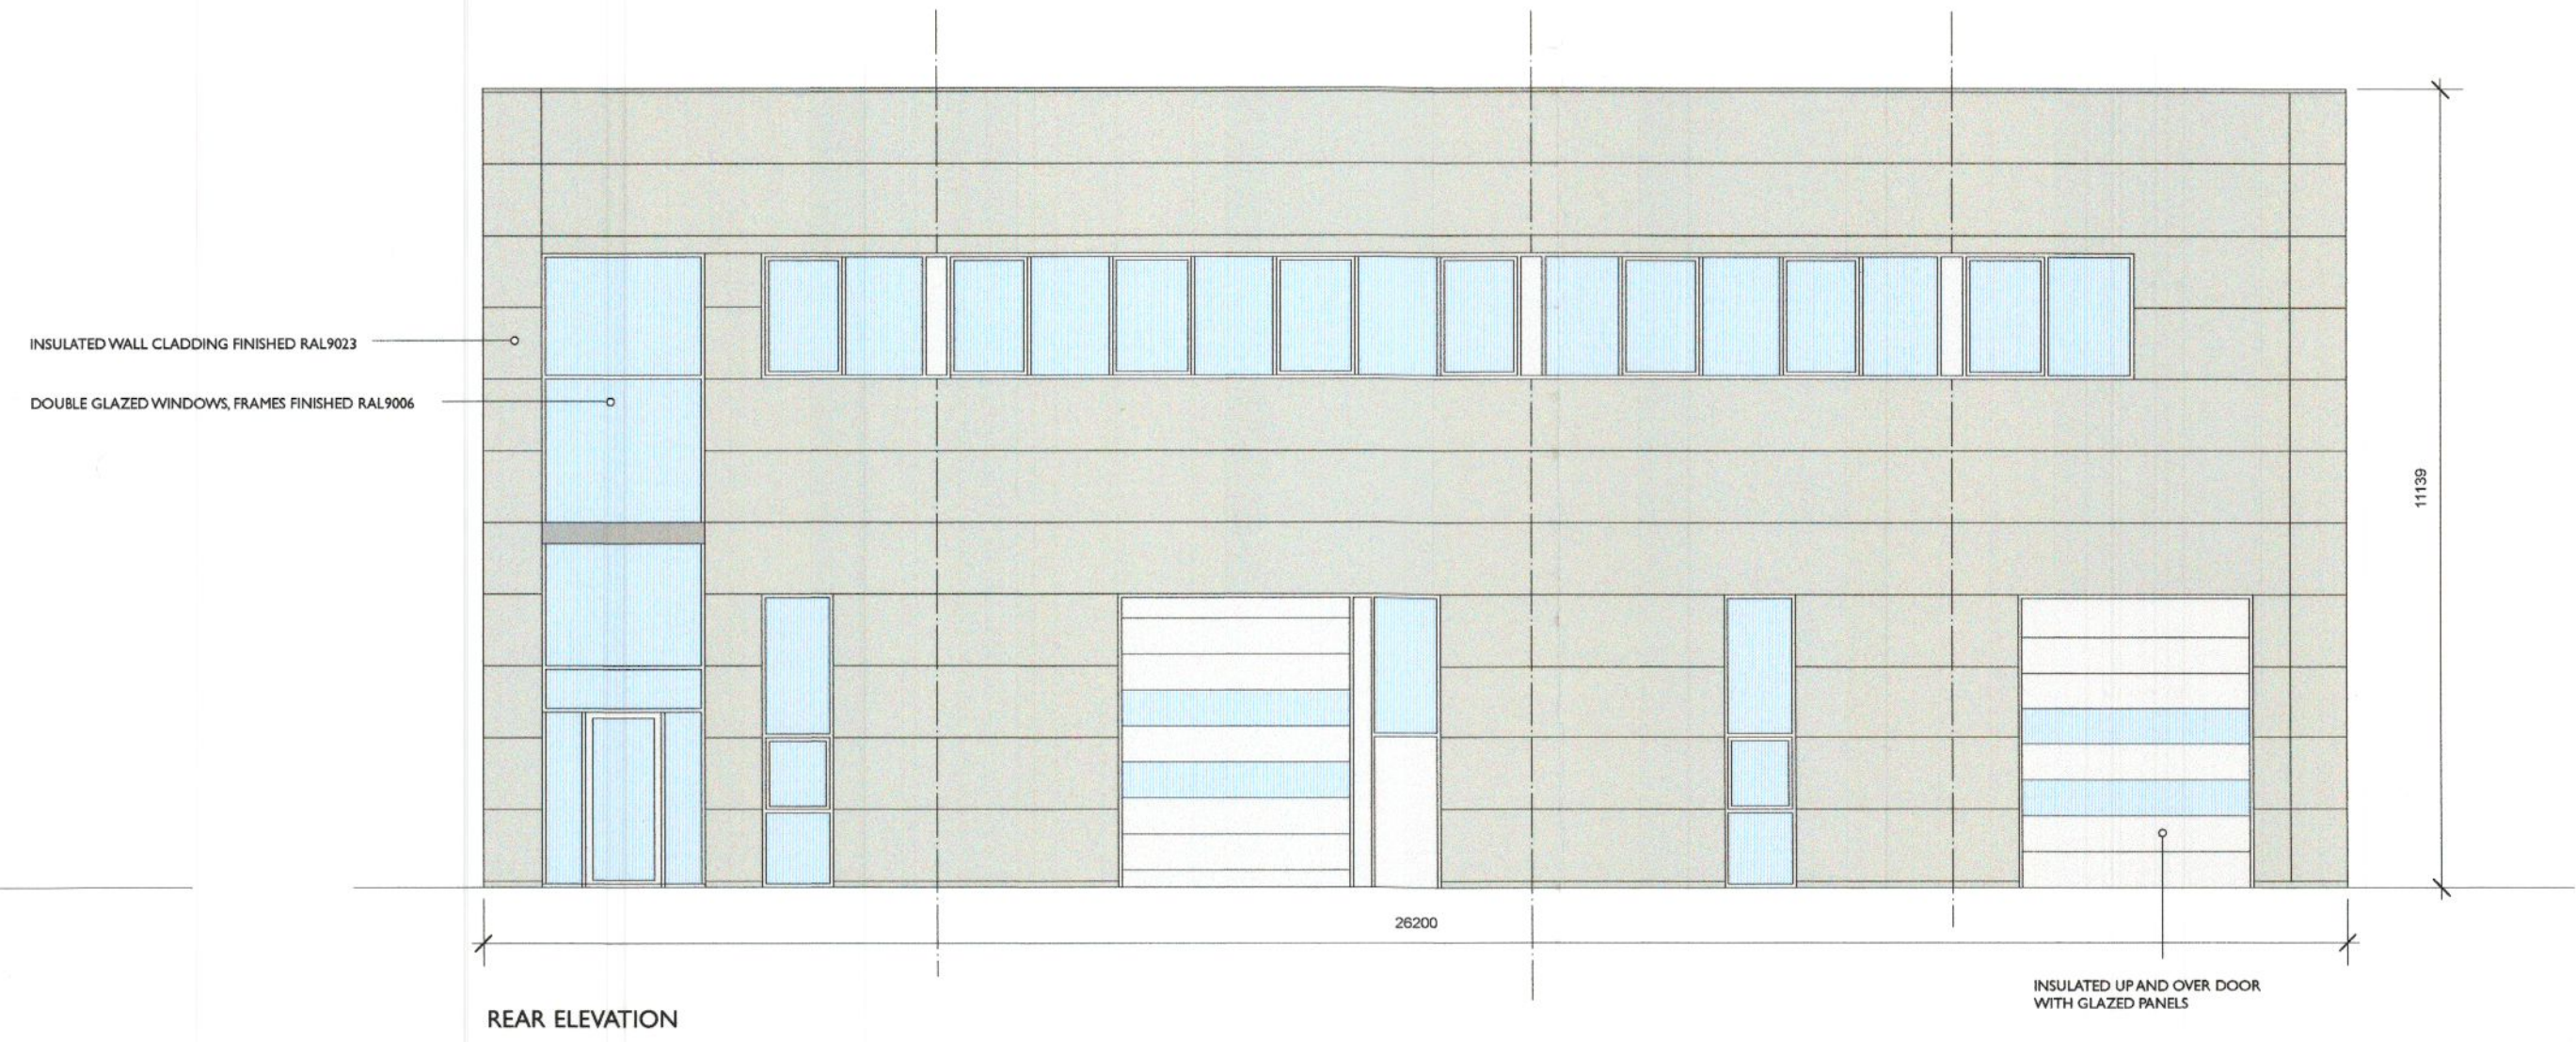

REAR ELEVATION

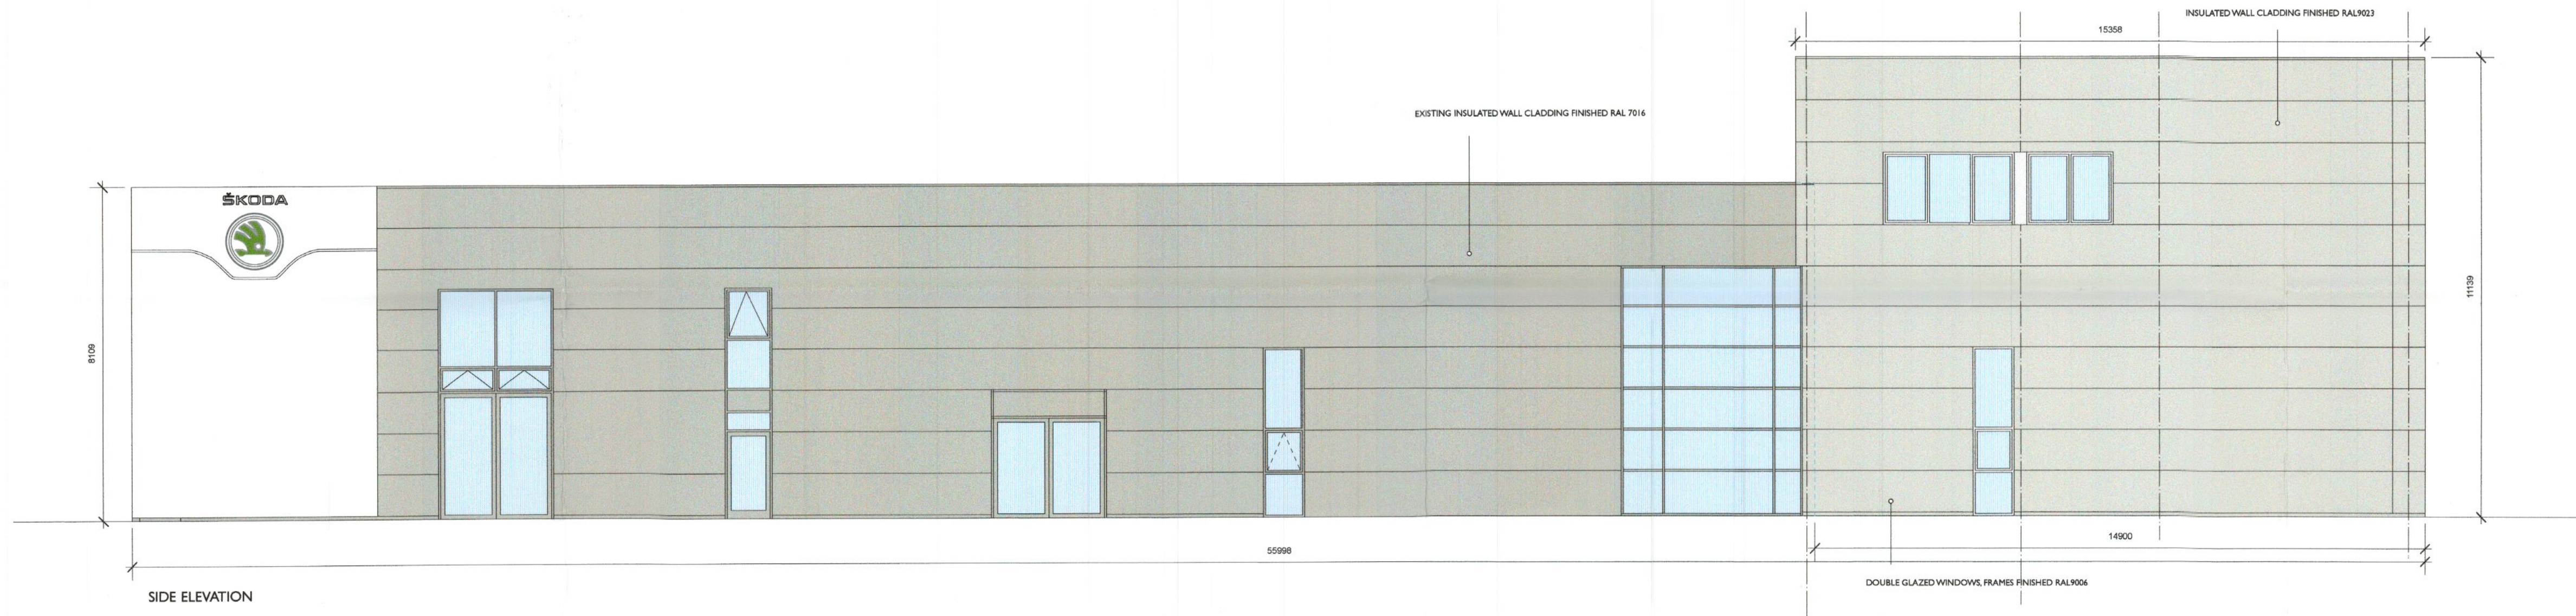

SIDE ELEVATION



SIDE ELEVATION

PLANNING APPLICATION

REV.	DATE	DESCRIPTION
PROJECT		PILSEN SKODA EXTENSION
TITLE		ELEVATIONS
CLIENT		PILSEN AUTO LTD
<p>EMD Architects 107 Ludford Road, Ballinteer, Dublin 16, Ireland p. +353 1 2987948 f. +353 1 2960811 e. info@emdashitects.com</p>		
SCALE	DATE	DWG. No.
1:100 @ A1	OCT 2022	3027-PA05