




→ NORTH

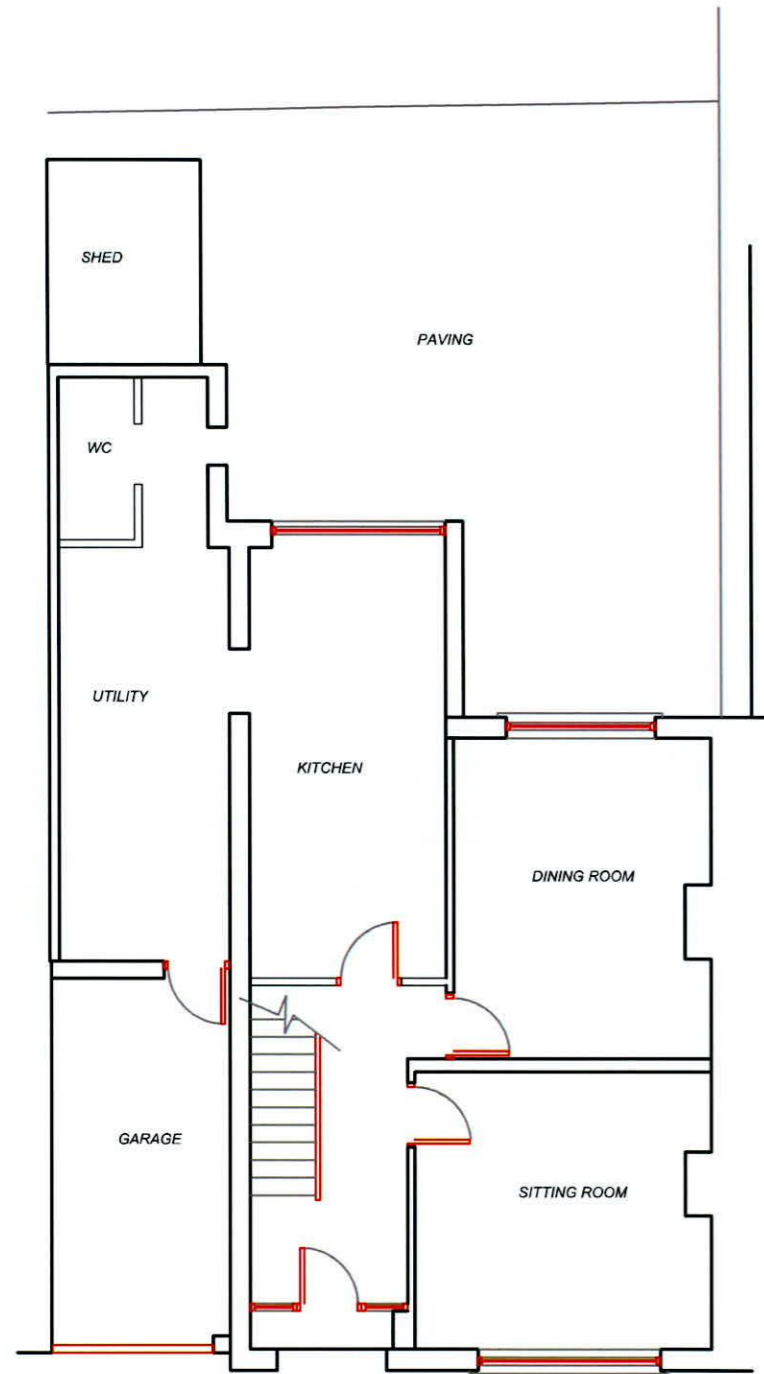

EXISTING GROUND FLOOR

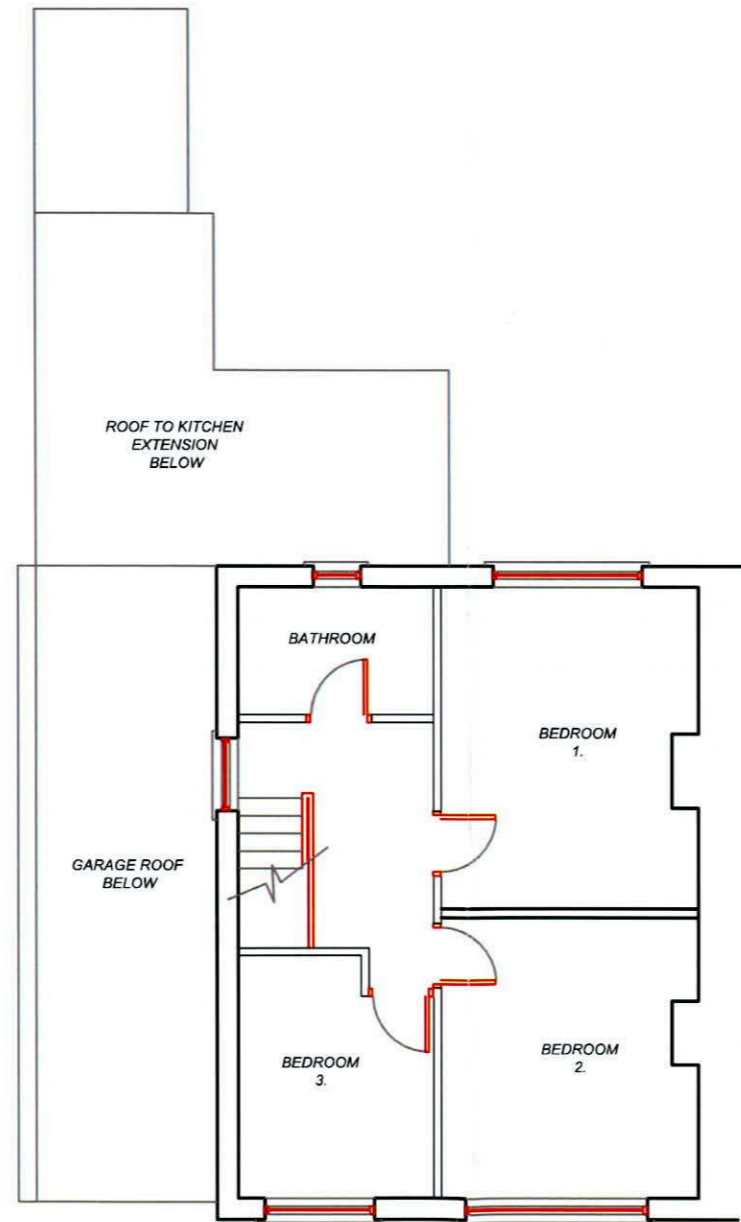

EXISTING FIRST FLOOR

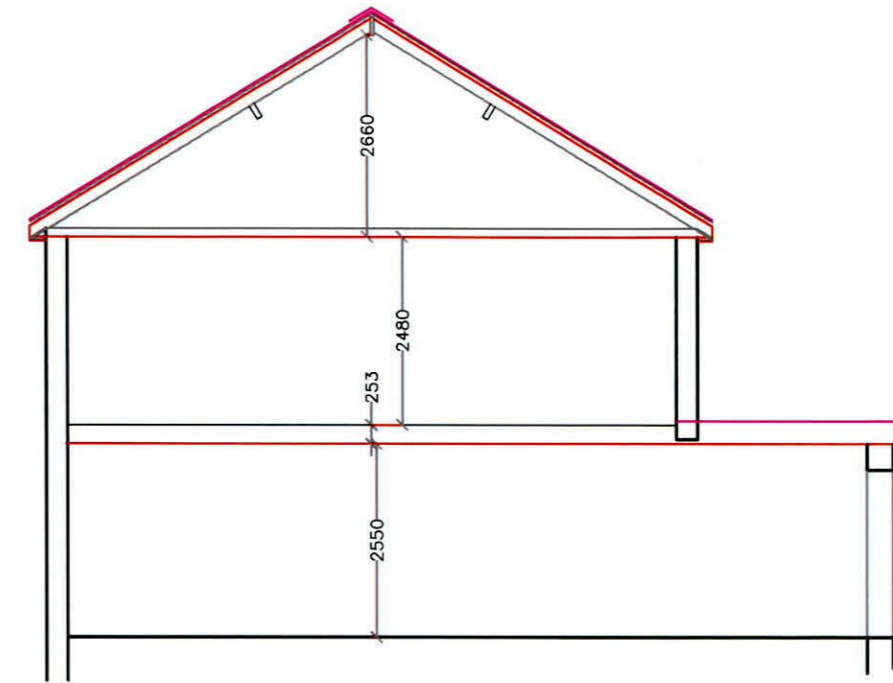

EXISTING SECTION

ELAINE WARD
087 662 4860
elaineward@hotmail.com

ADDRESS 38 FERNHILL ROAD		PROJECT REAR & SIDE EXTENSION FRONT PORCH & GATE WIDENING	
SCALE 1:100	JOB NO.	DRG. NO. 10	TITLE EXISTING FLOOR PLANS EXISTING SECTION
DRWN. EW	DATE SEPT. 2022	REV.	