




ALL DIMENSIONS TO BE CHECKED ON SITE
 NO DIMENSIONS TO BE SCALED FROM THIS DRAWING
 DRAWING IS TO BE READ IN CONJUNCTION WITH RELEVANT CONSULTANTS DRAWINGS

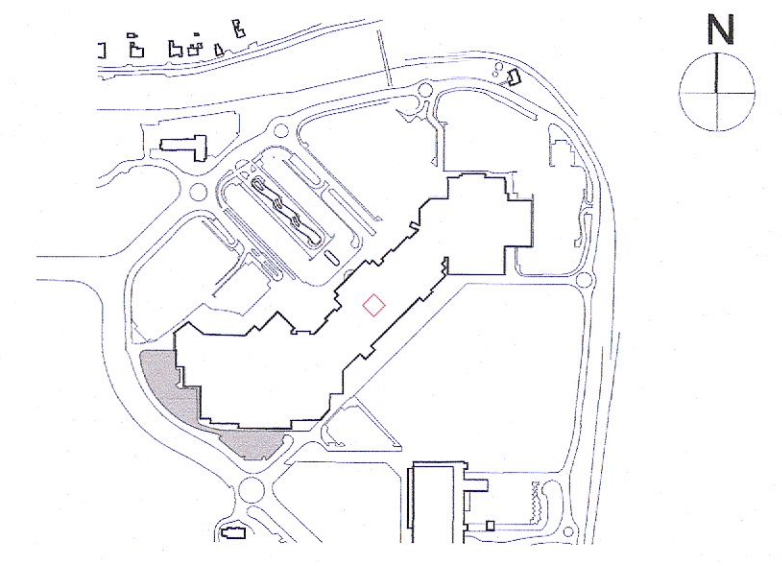


SITE KEYPLAN NOT TO SCALE

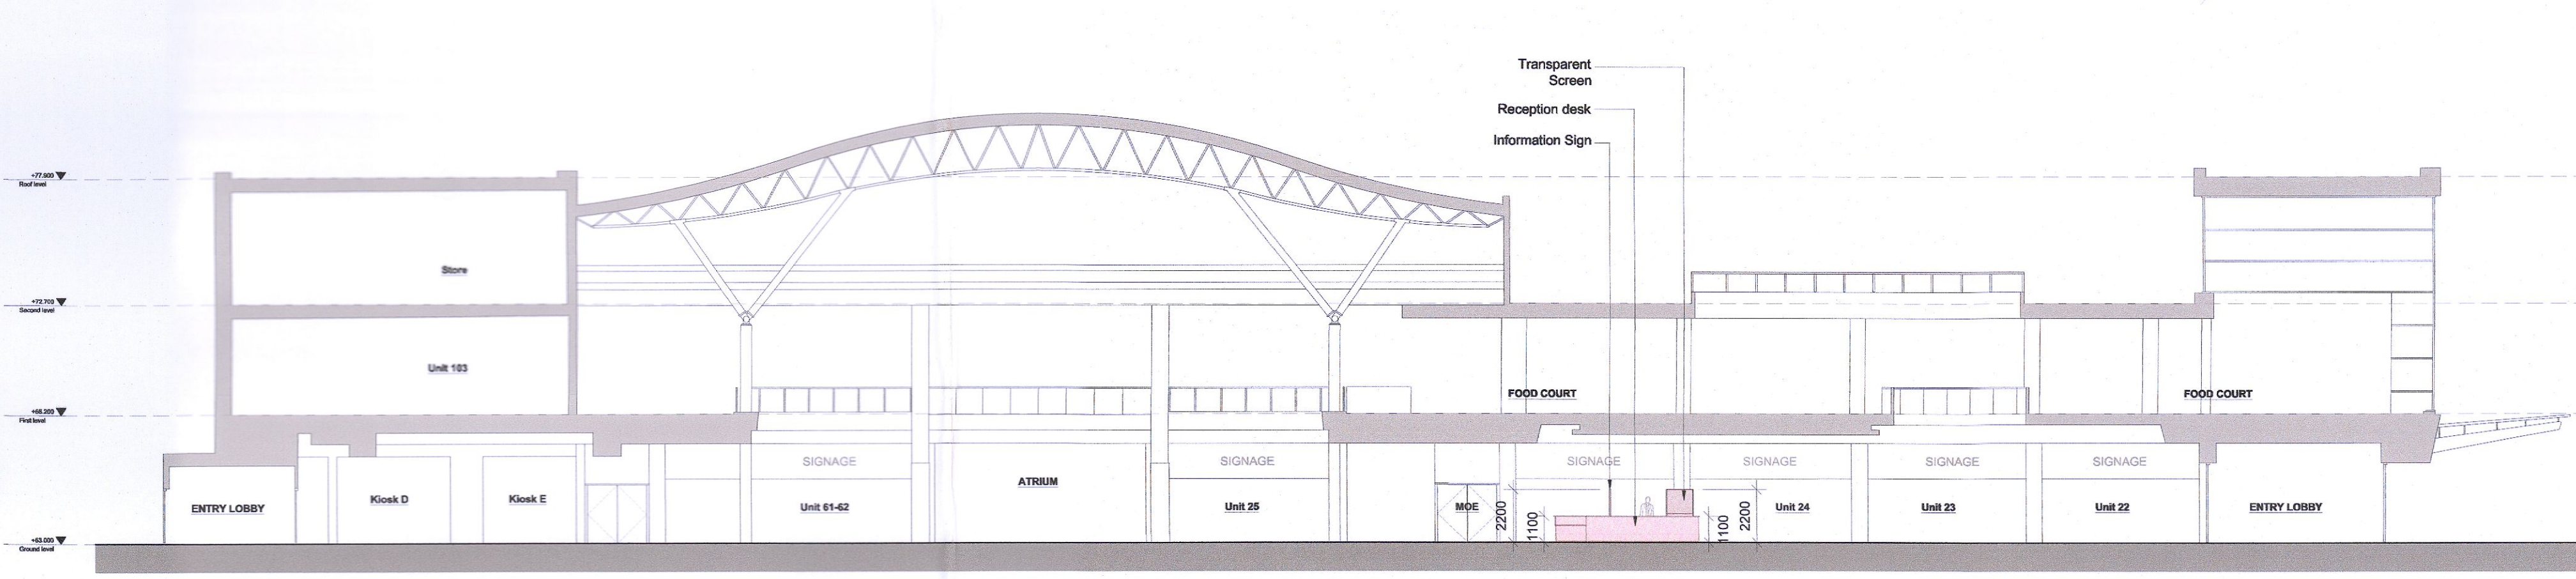


01 EXISTING WEST ELEVATION
 SCALE = 1:200

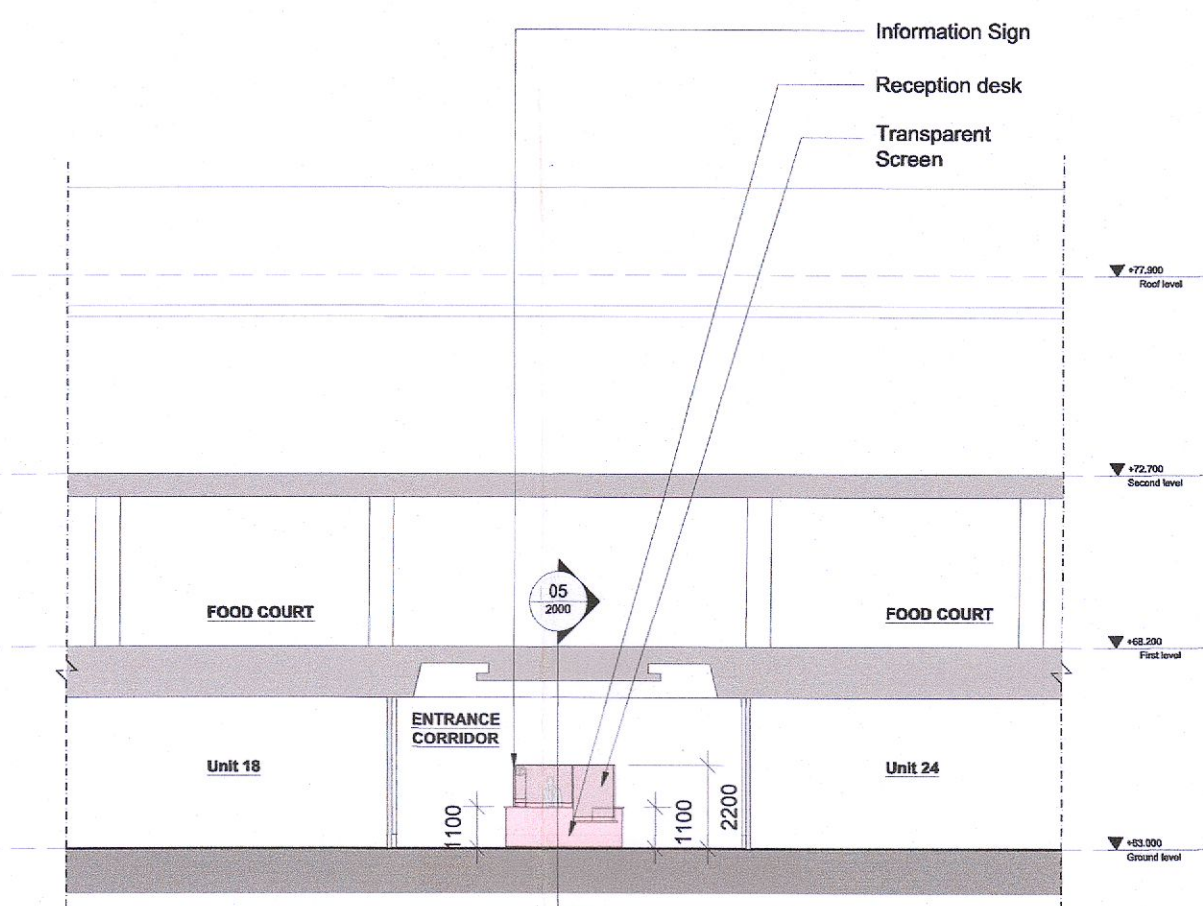


02 EXISTING NORTH ELEVATION
 SCALE = 1:200

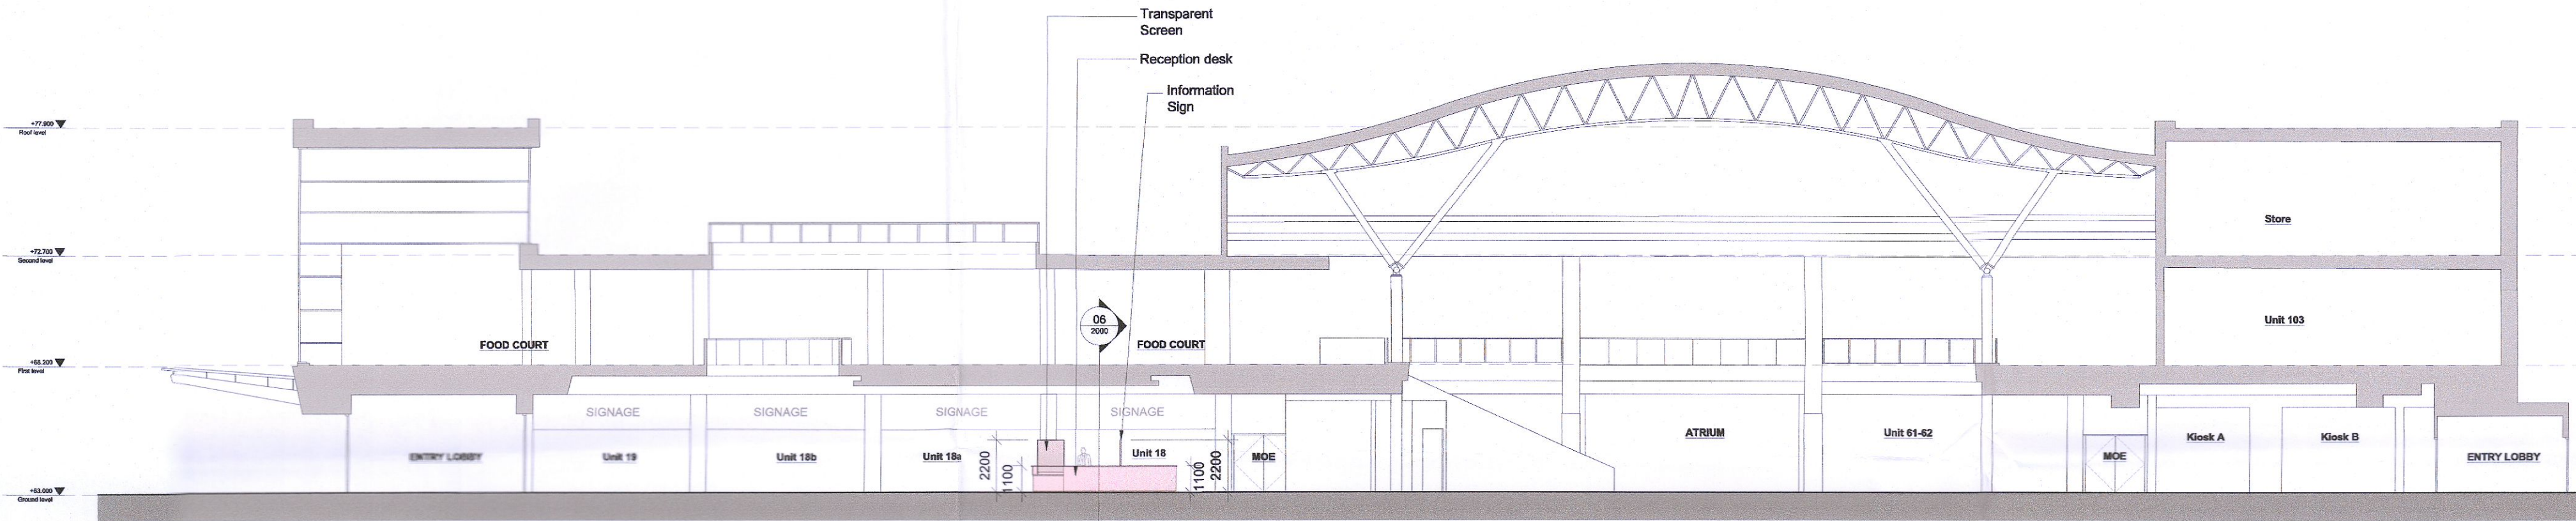


03 EXISTING EAST ELEVATION
 SCALE = 1:200

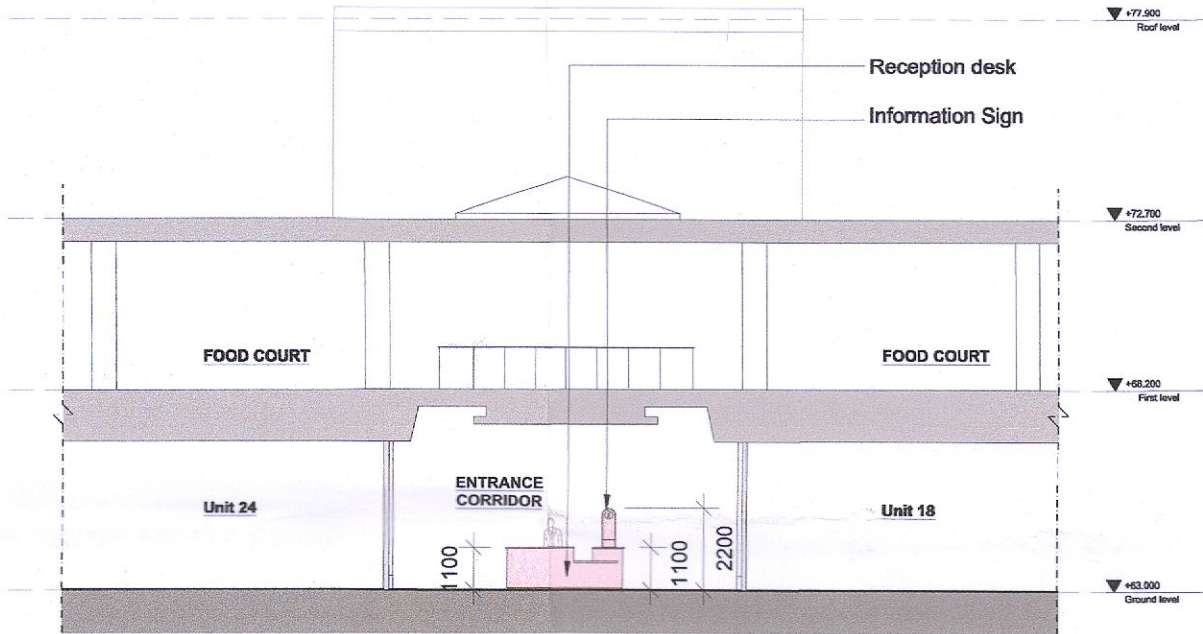

04 EXISTING SOUTH ELEVATION
 SCALE = 1:200

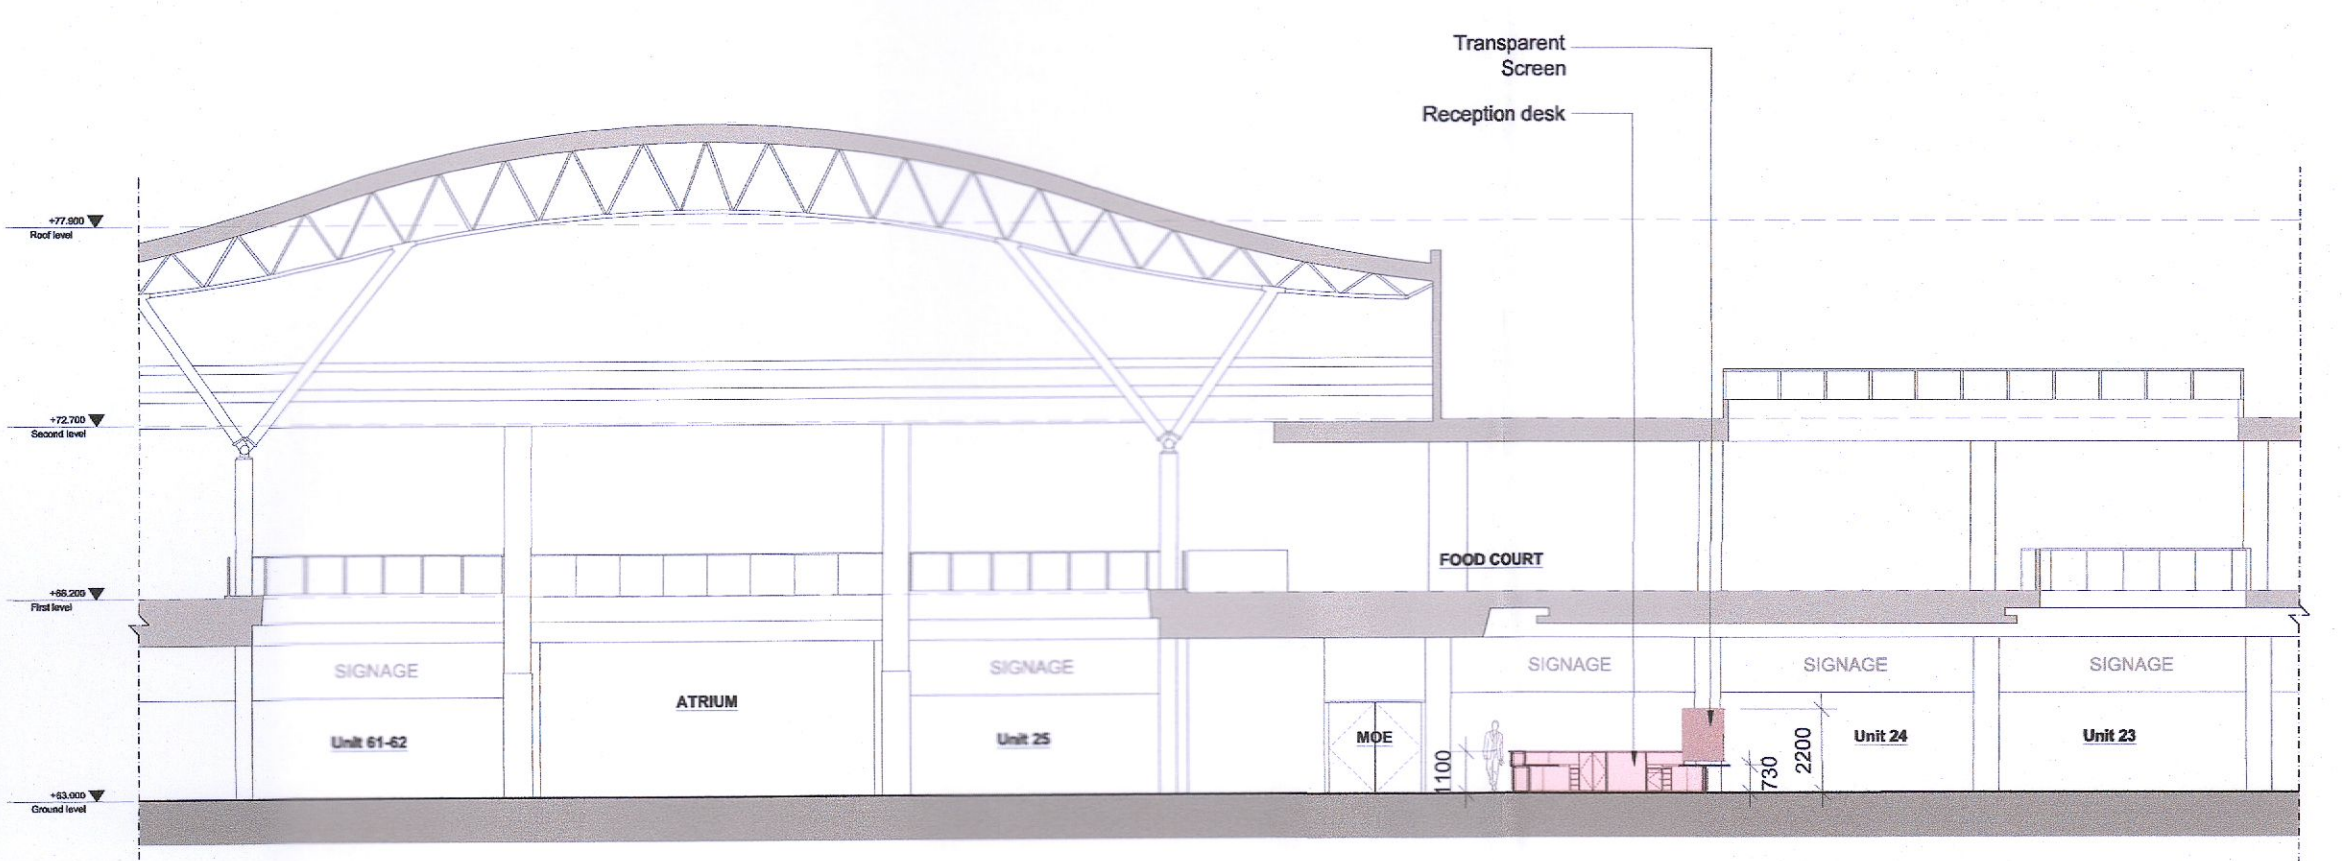

05 EXISTING SECTION A-A
 SCALE = 1:200

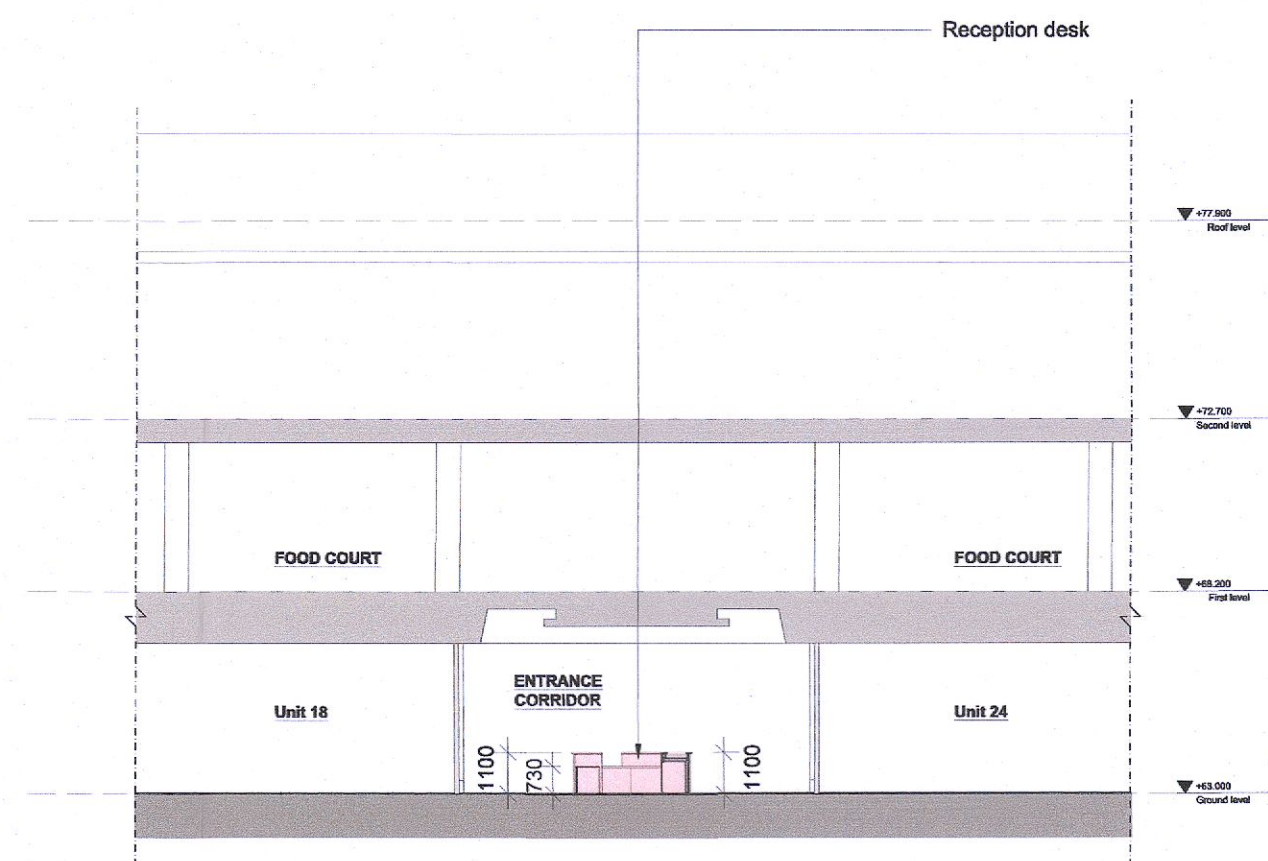

06 EXISTING SECTION B-B
 SCALE = 1:200

REV	DATE	DESCRIPTION	DRN	CHK
C01	17/10/2022	ISSUED FOR PLANNING APPROVAL	RB	CM

PLANNING

CLIENT
 LIFFEY VALLEY MANAGEMENT LTD.

PROJECT
 LIFFEY VALLEY RECEPTION DESK RELOCATION

DRAWING
 ELEVATIONS & SECTIONS
 WEST MALL / CENTRAL ATRIUM
 EXISTING

PROJECT NUMBER: 985744 DATE: OCTOBER 2022
 SCALE@ A1: 1:50 DRAWN/CHECKED: RB / CM

STATUS CODE: A1 DRAWING NUMBER: LVSC-HJL-RD-ZZ-DR-A-2000 REVISION: C01

Henry J Lyons

Architecture + Interiors henryjlyons.com +353 1 888 3333 info@henryjlyons.com 51-54 Pearse Street Dublin D02 KA66