


Scale 1:100

Scale 1:100

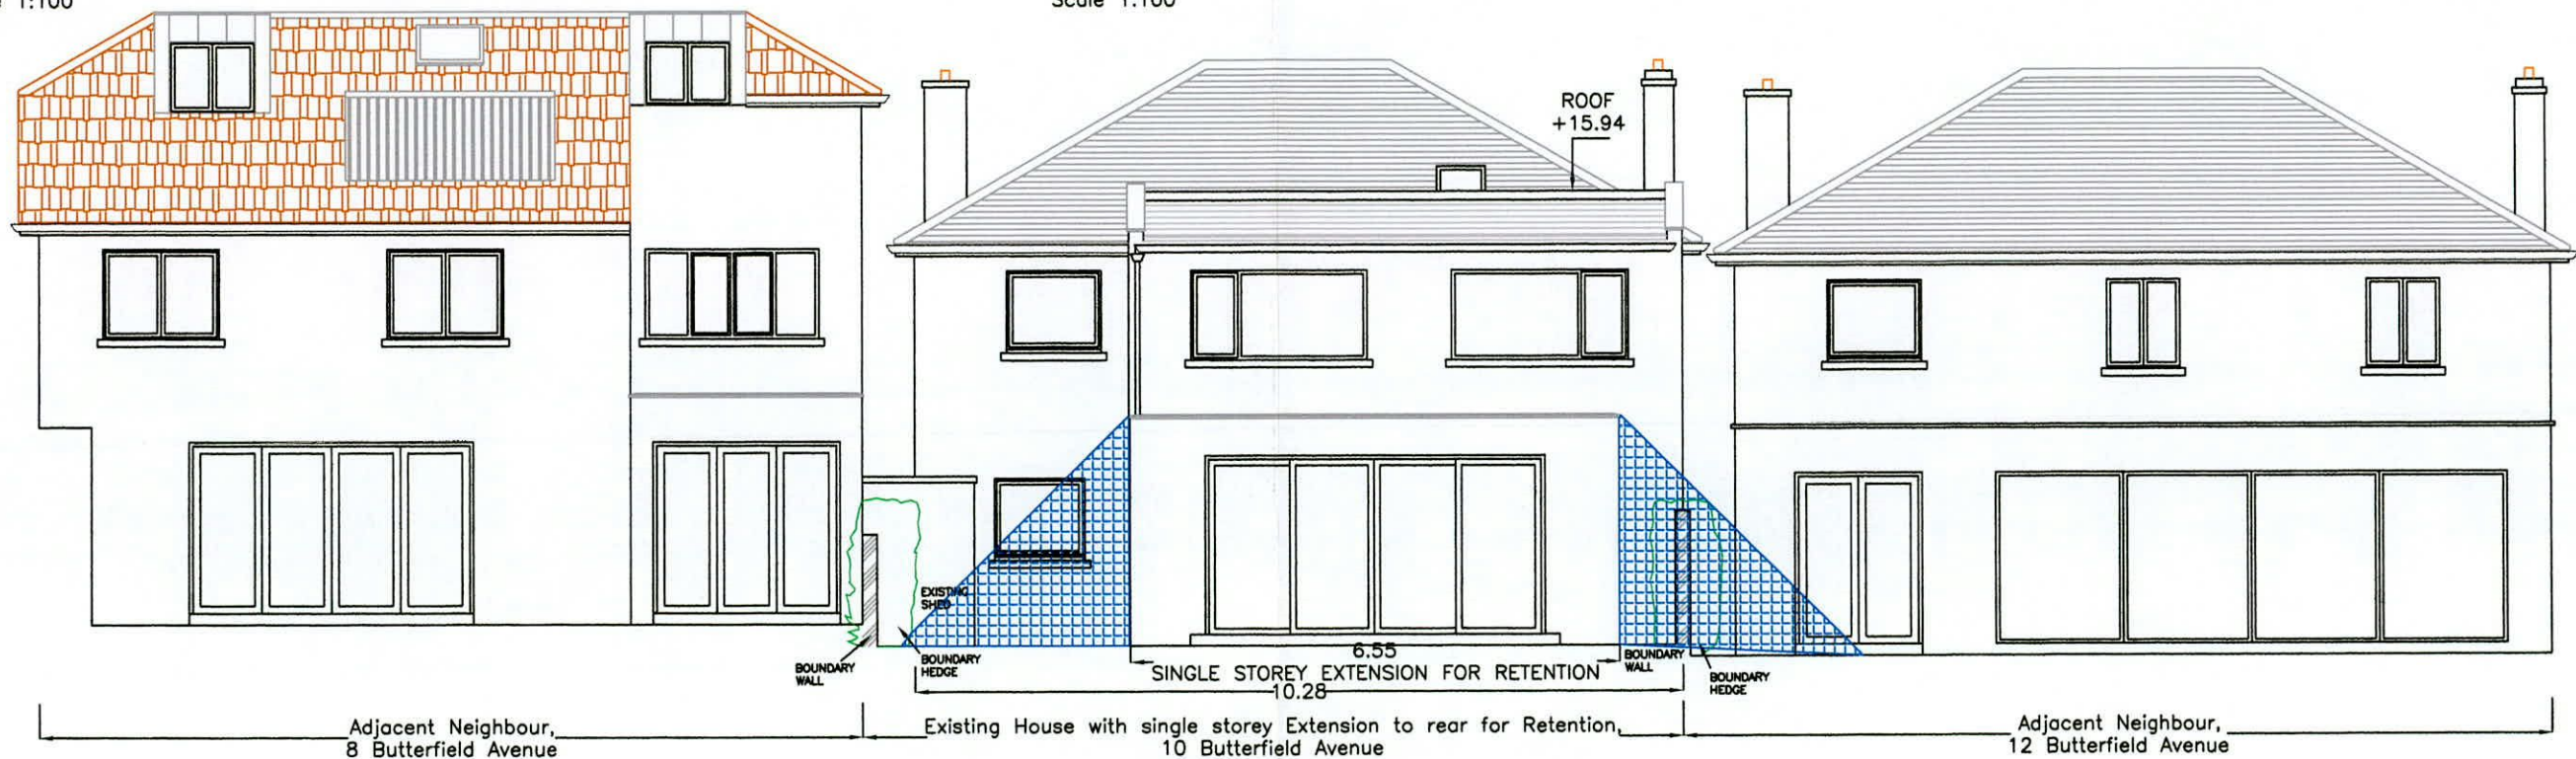

EXISTING CONTIGUOUS SOUTH-EAST (REAR) ELEVATION
 Fig 17 & 18 BRE Guide 2nd Edition Site Layout
 Planning for Daylight and Sunlight – a guide to good
 practice. No light loss to either neighbour.
 Scale 1:100

William Doran (Tech)

Planning & Project Management Consultant, Land & Property Surveys.
 Fire Services & Disability Access Consultant.
 7, St. Mary's Road South, Ballsbridge, Dublin 4. Tel: 6630288

Mobile: 087 2511 579
 e-mail: bill@billdoran.net

Project: Existing Entrance Porch and single storey Extension to rear for Retention, 10 Butterfield Avenue, Rathfarnham, Dublin 14.

Drawing: Rear Elevation showing shadow cast by single-storey extension on rear BRE GUIDE FIG 17 & 18.

Scale: 1:100

Date: 18.10.22

Drawing No.

6978-01

Rev.