



1:100 CONTIGUOUS ELEVATION (existing)

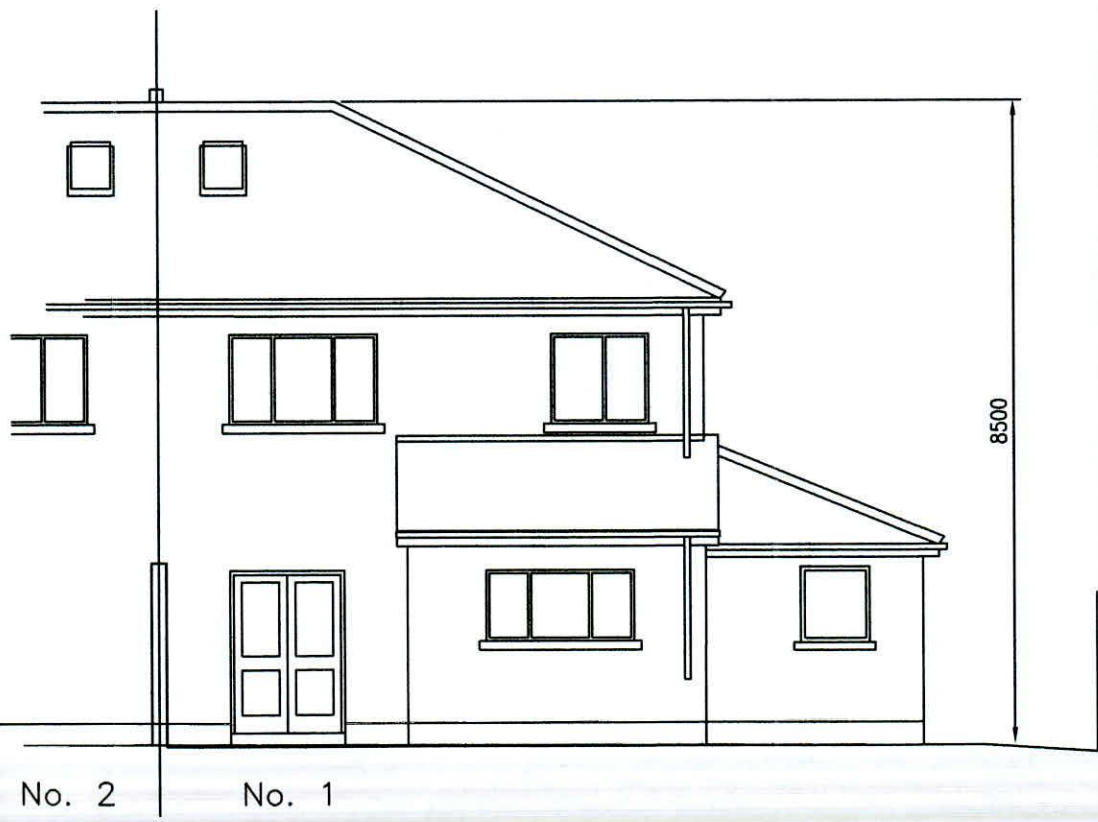

1:100 REAR ELEVATION (existing)

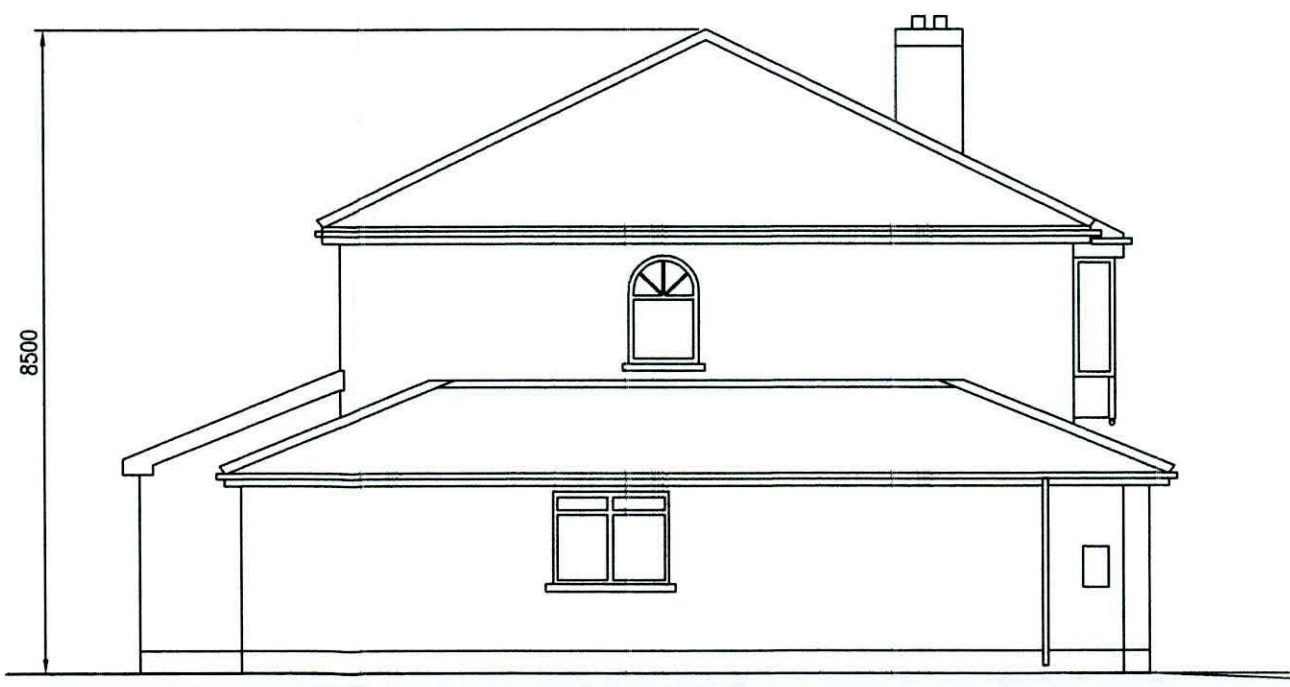

1:100 SIDE ELEVATION (existing)

A	JL	for planning	sept 2021
REV:	BY:	AMENDMENTS:	DATE:
DRAWN BY: JL		TECH. CHECK: JL	
SCALE: 1:250@A3	SIZE: A3	ENG. CHECK:	
DATE: 12.09.2022		APPROVED:	
DRAWING STATUS: FOR PLANNING			
CLIENT: RAYMOND WILLIAMS			
JOB TITLE: PROPOSED MODIFICATIONS TO 1 WESTON COURT WESTON LUCAN			
DRAWING TITLE: 1:100 EXISTING ELEVATIONS			

Plan-itServices
 ARCHITECTURAL AND ENGINEERING SOLUTIONS
 BARRETTSTOWN ROAD
 NEWBRIDGE
 Co.KILDARE. W12C625
PA/hu (045) 488077 Mob. 087 0048115 e-mail john@maperchitectural.com

JOB No: 22-RW-01	DRAWING No: 104	REV: A
---------------------	--------------------	-----------