




EXISTING SECTION B-B
SCALE: 1/100

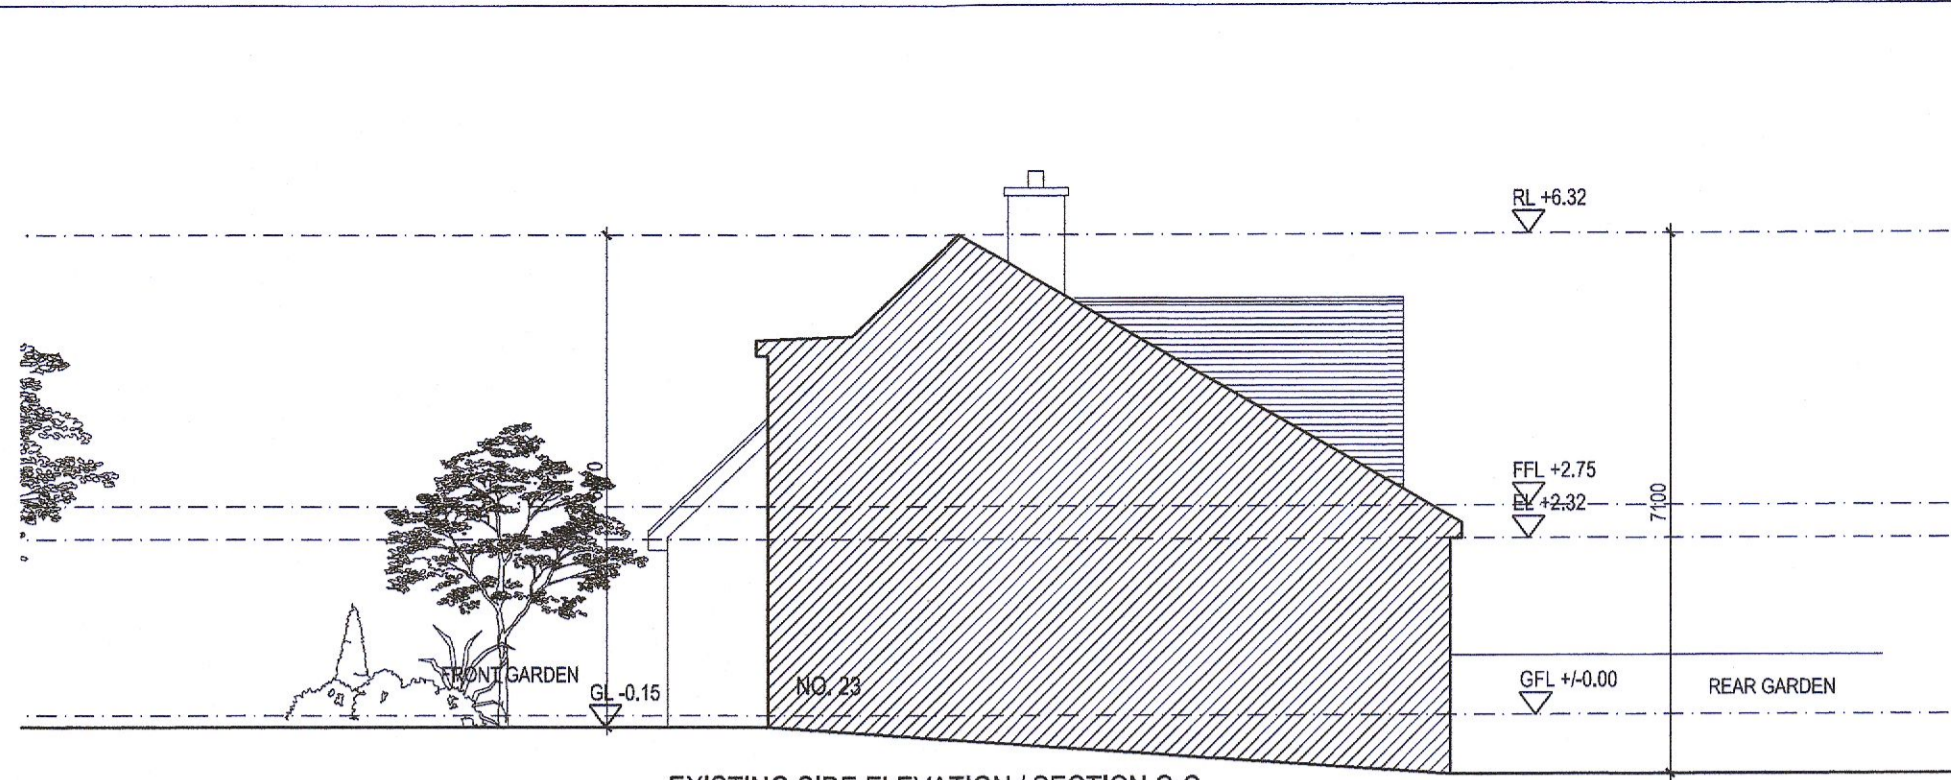


EXISTING SIDE ELEVATION / SECTION C-C
SCALE: 1/100

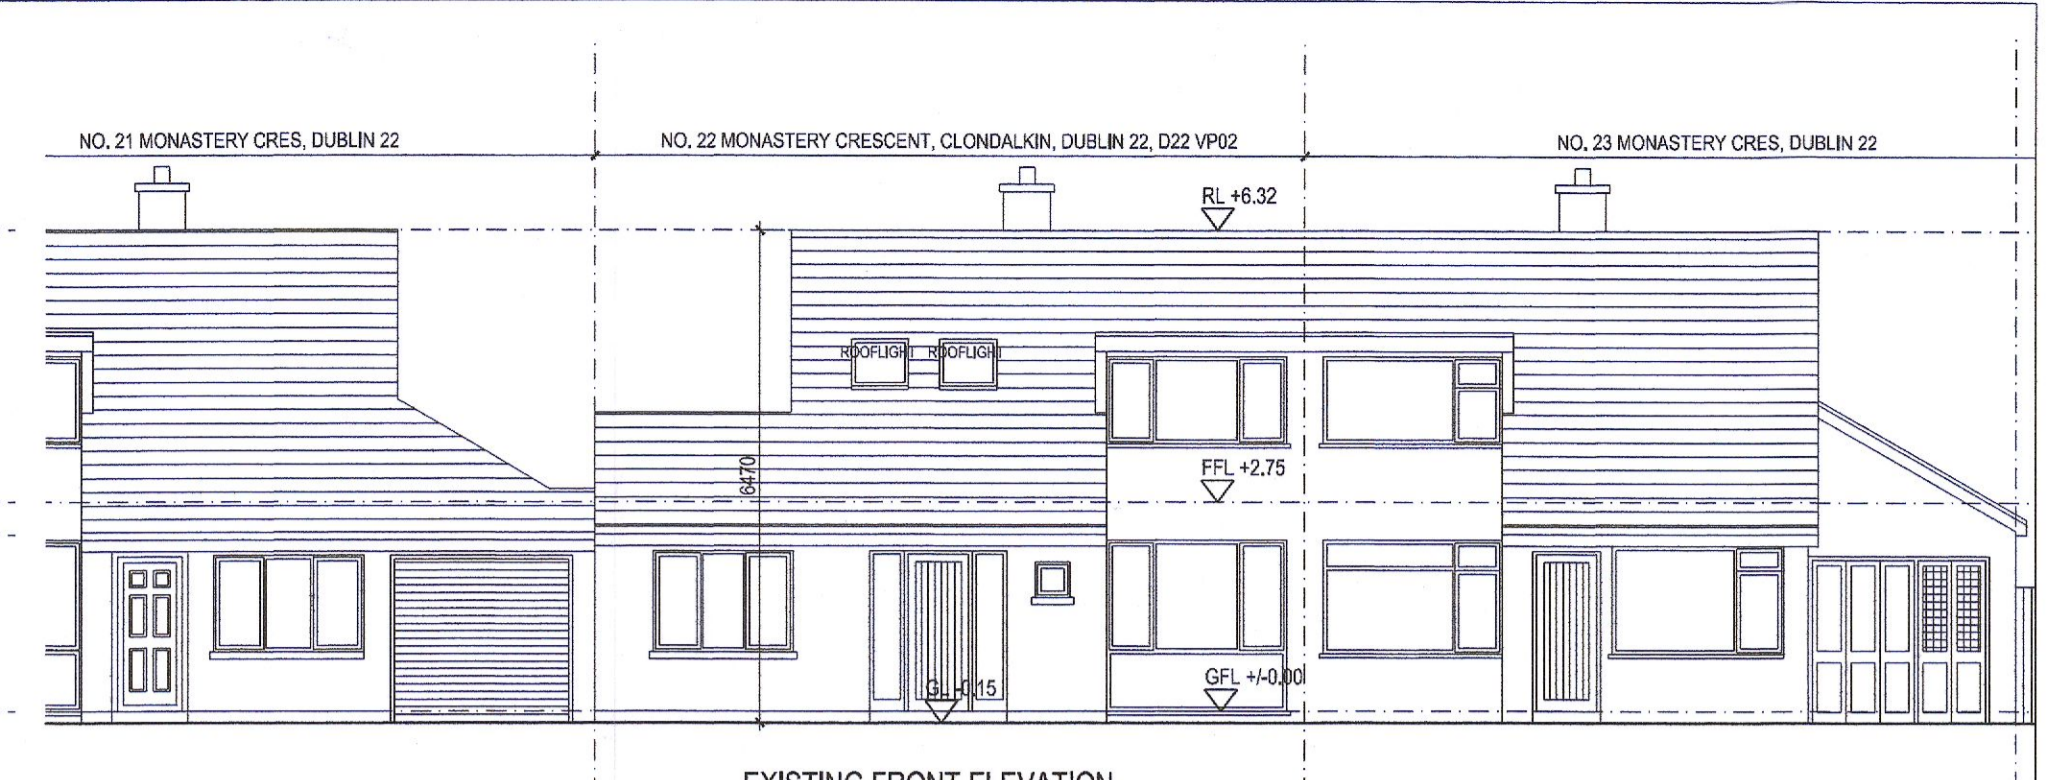


EXISTING FRONT ELEVATION
SCALE: 1/100

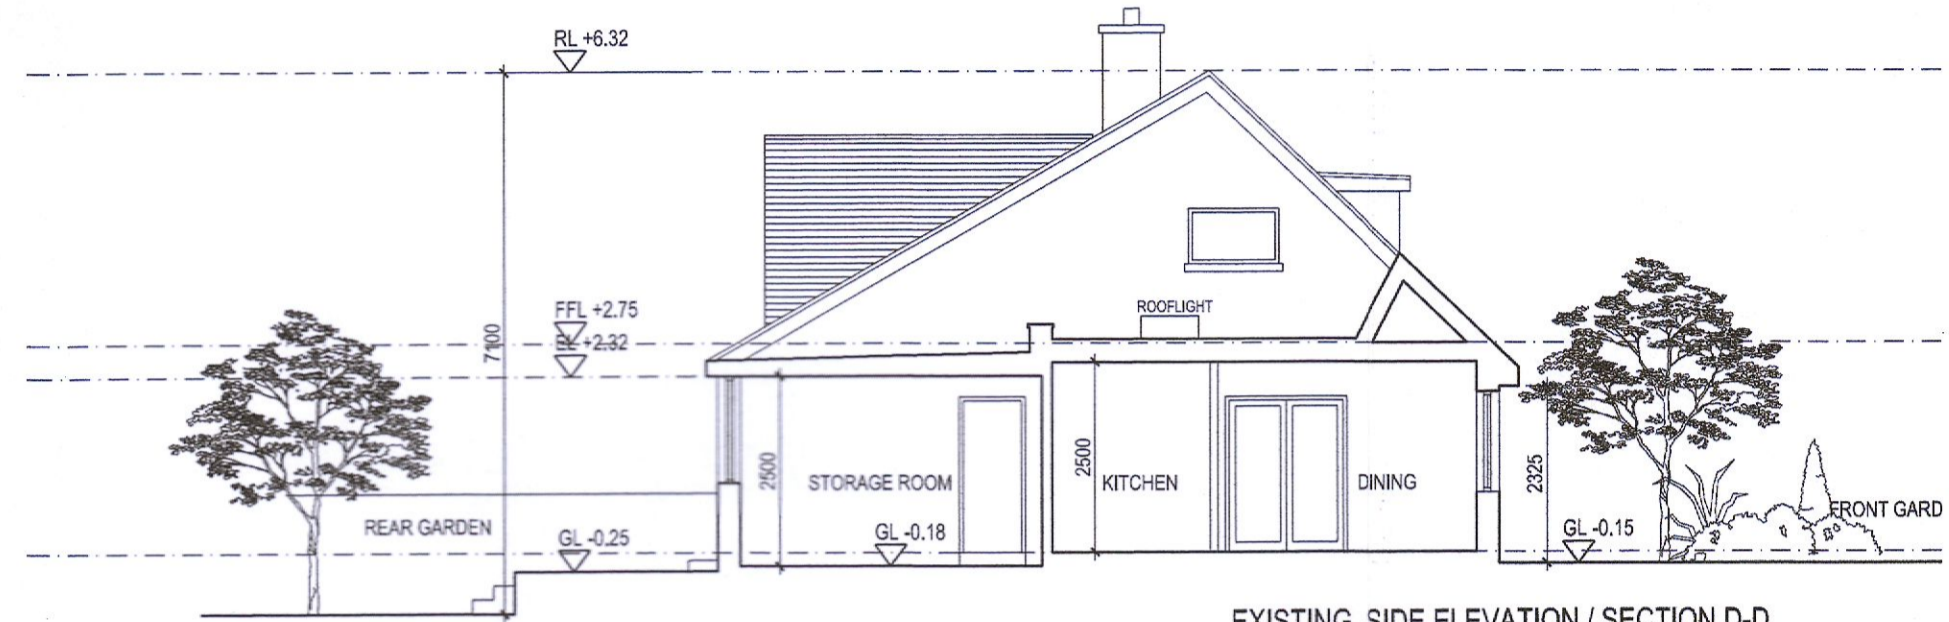


EXISTING SIDE ELEVATION / SECTION D-D
SCALE: 1/100

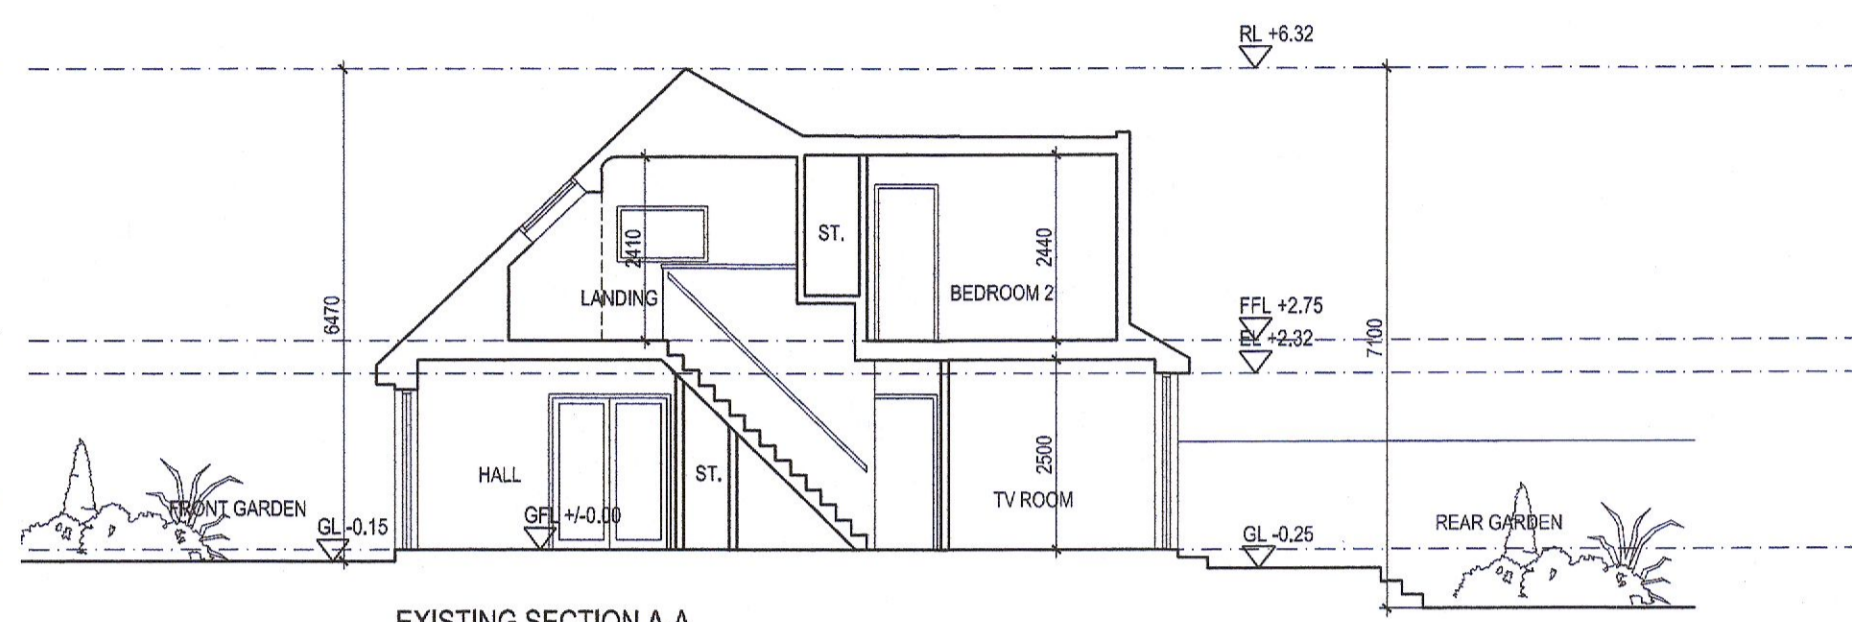




EXISTING SECTION A-A
SCALE: 1/100

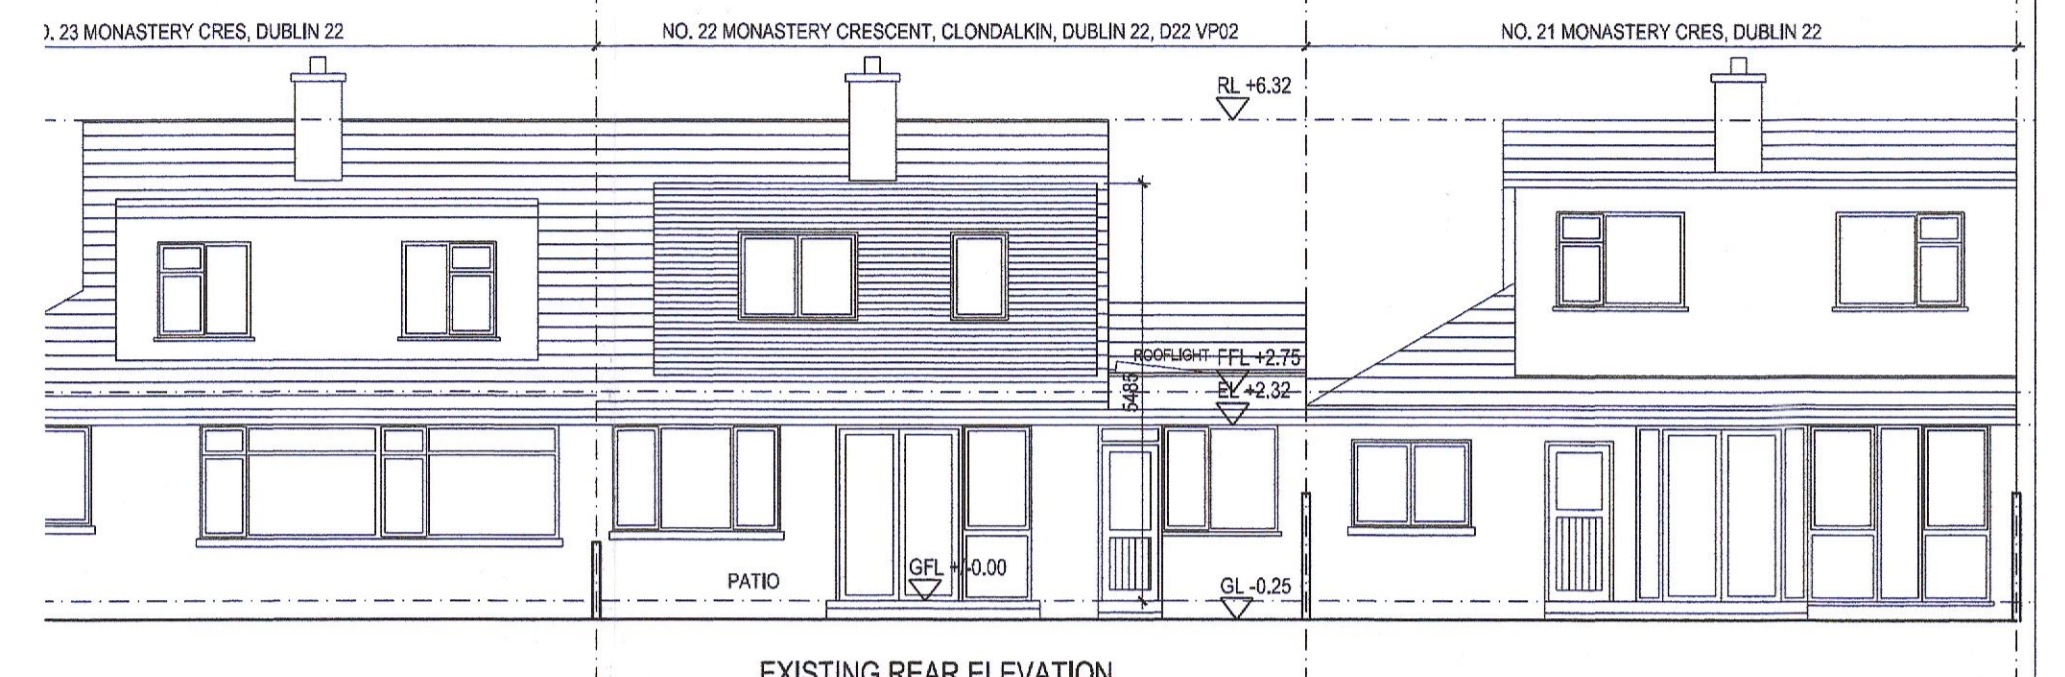

EXISTING REAR ELEVATION
SCALE: 1/100

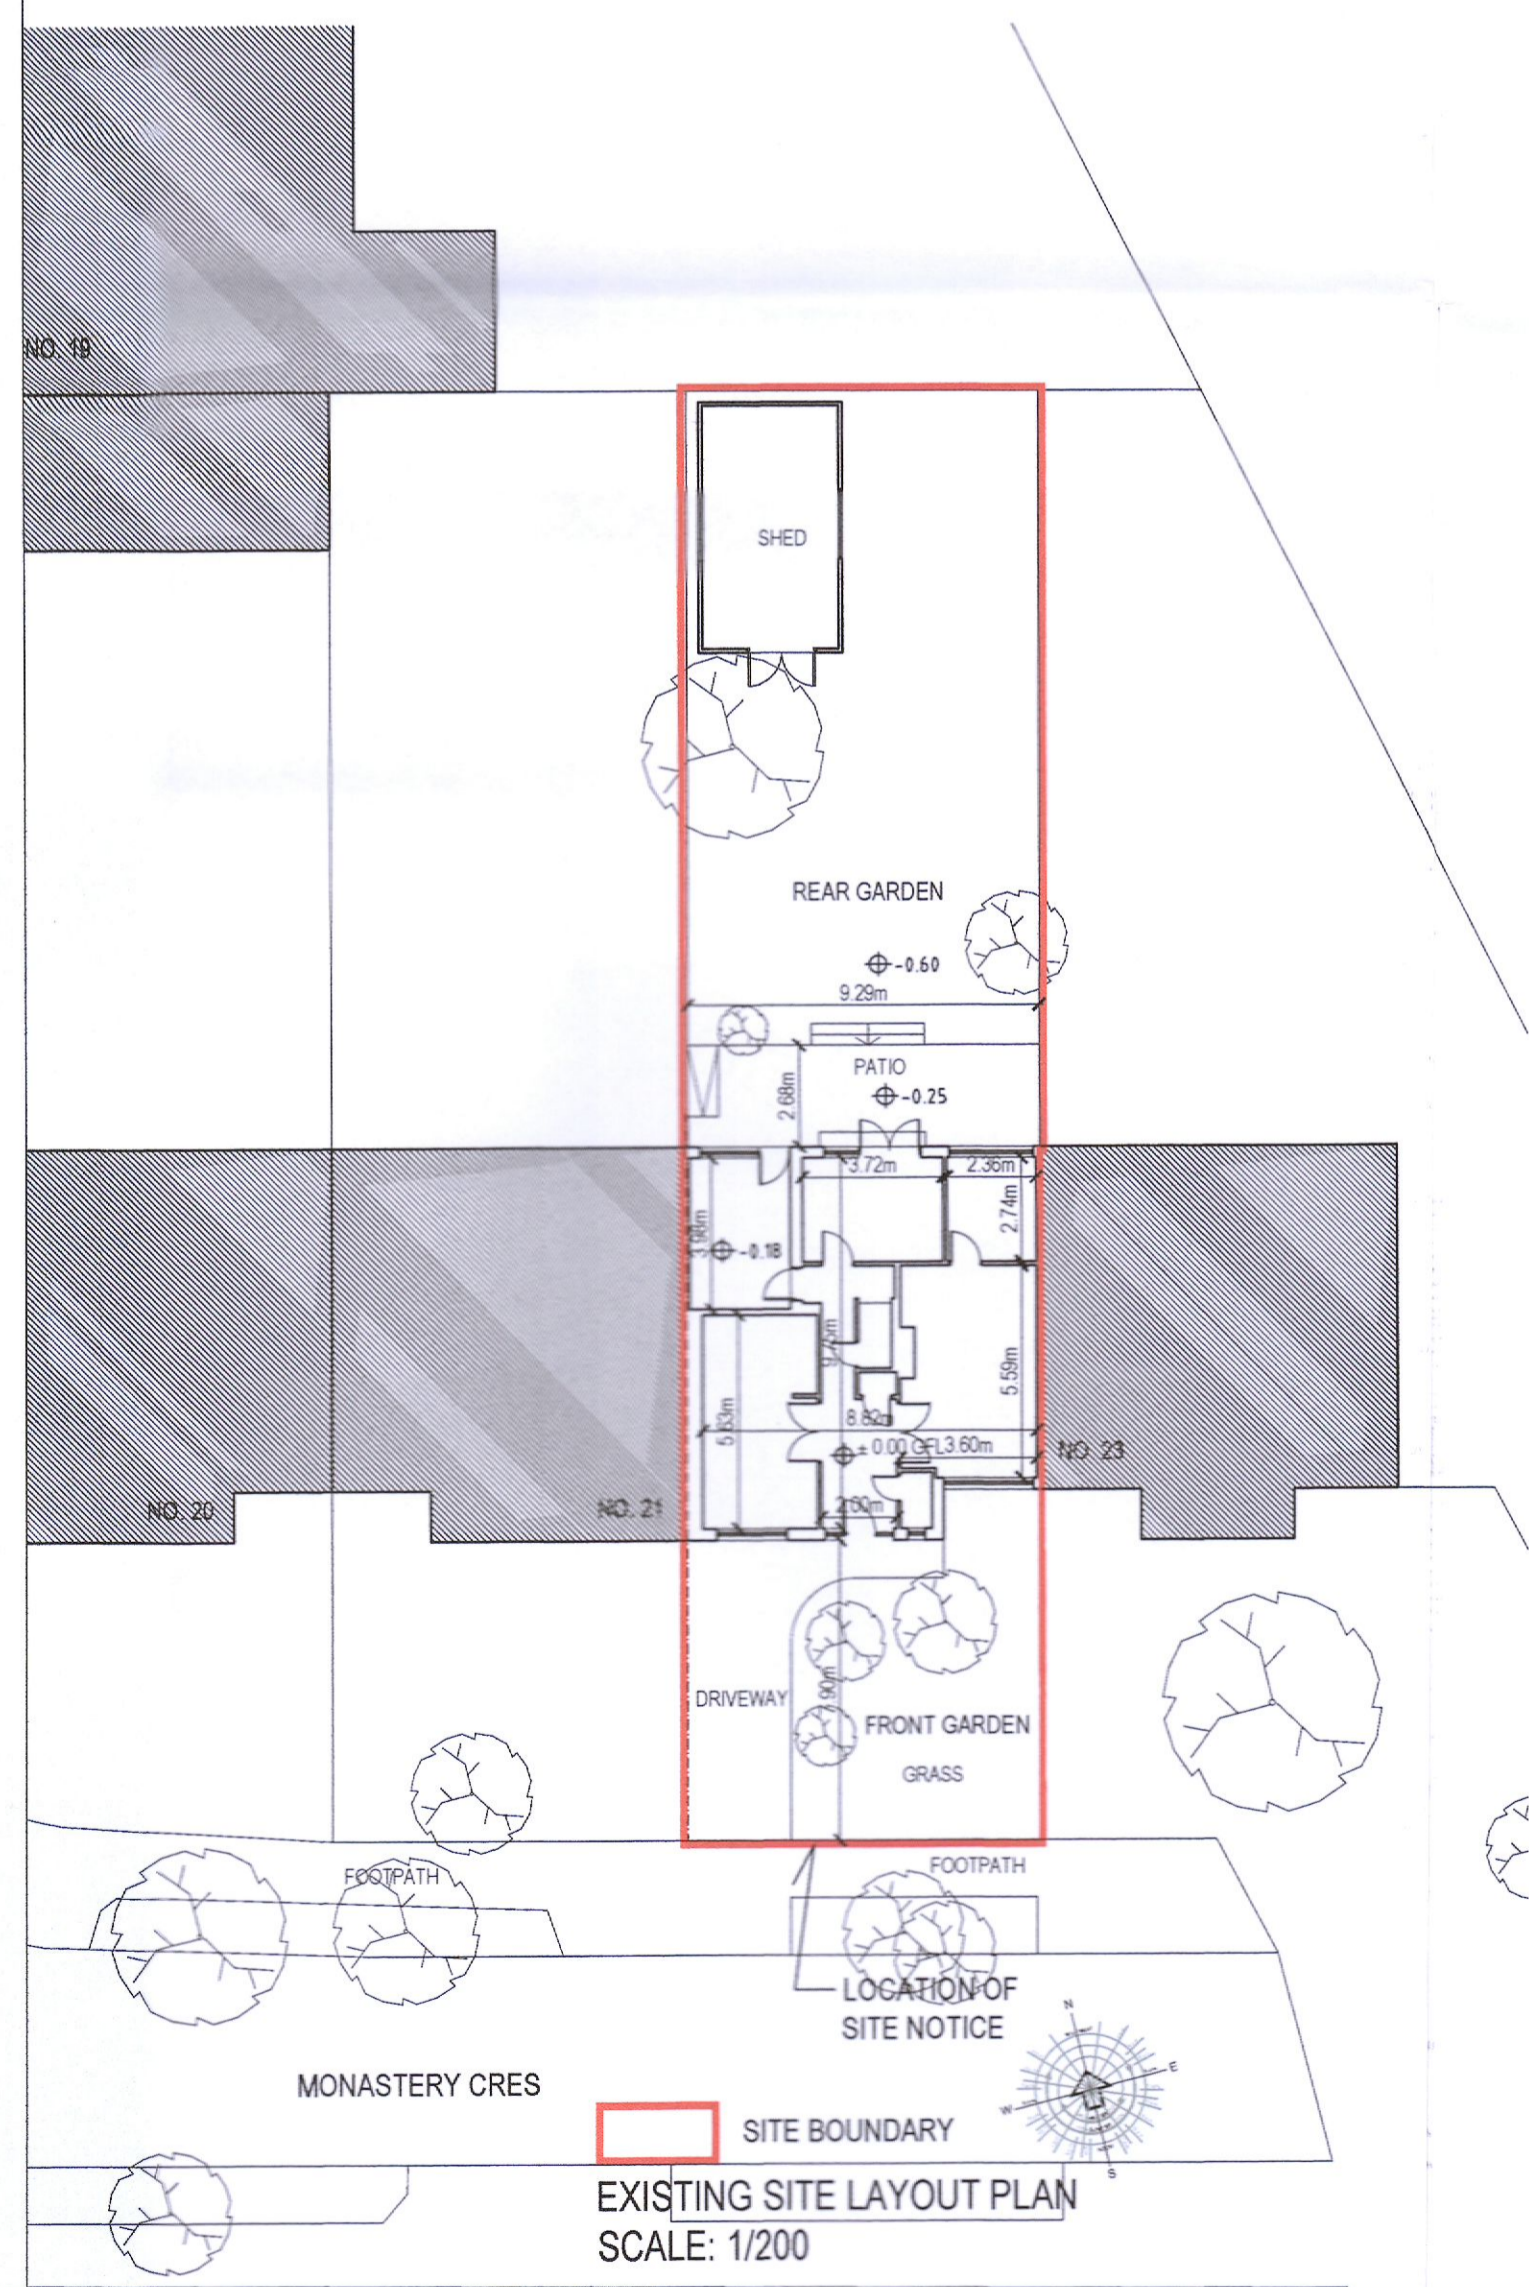

EXISTING SITE LAYOUT PLAN
SCALE: 1/200

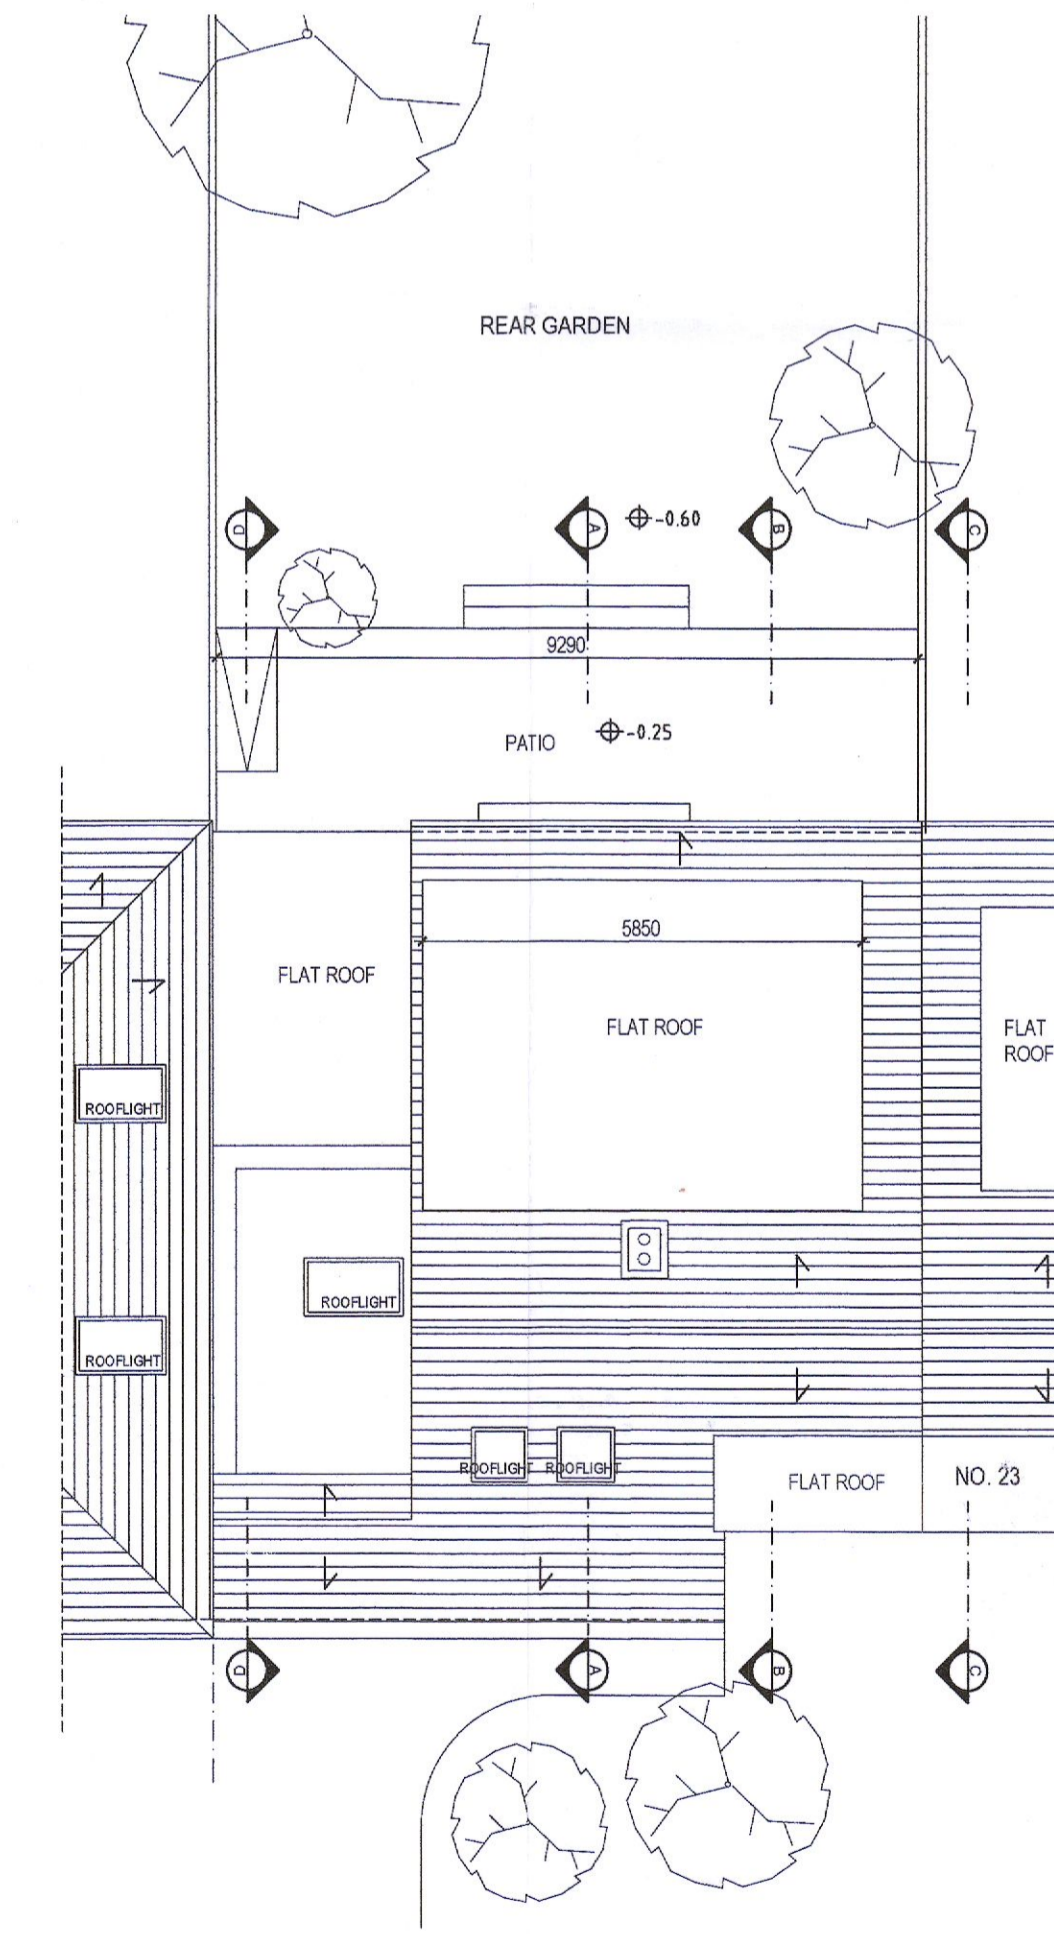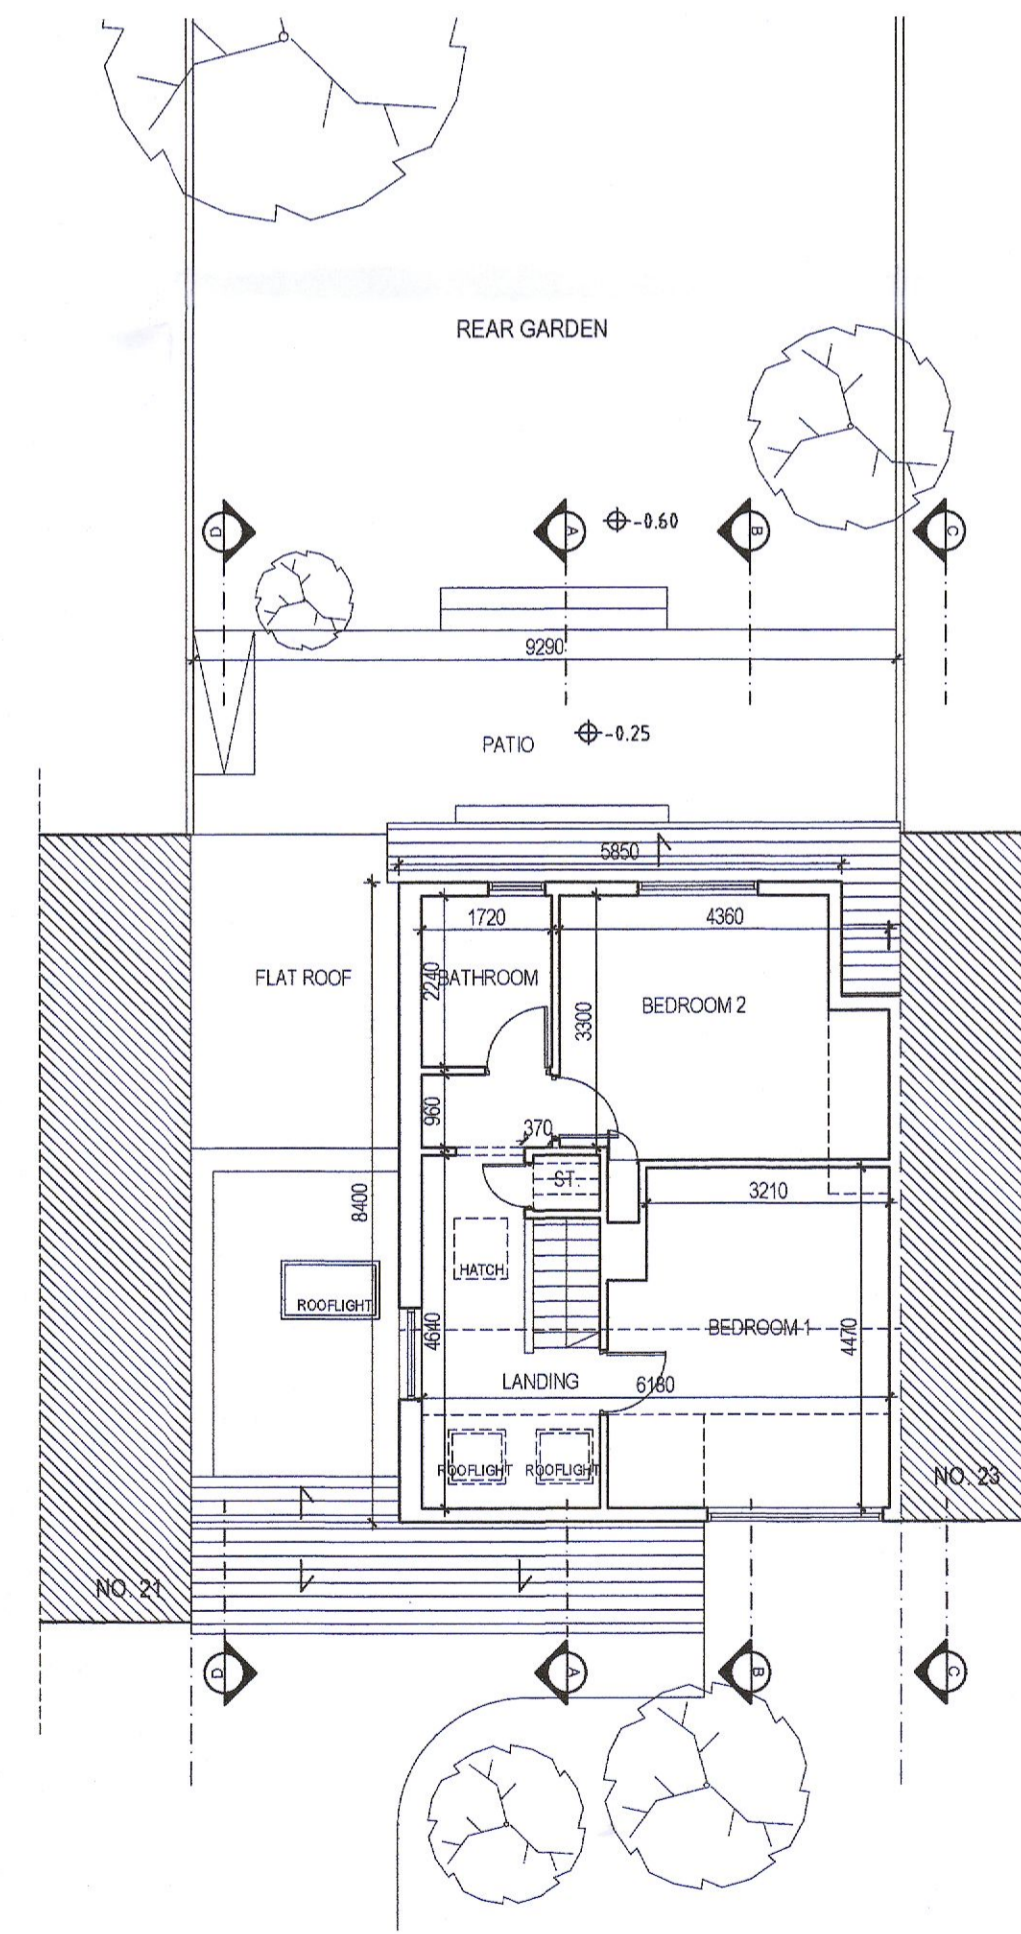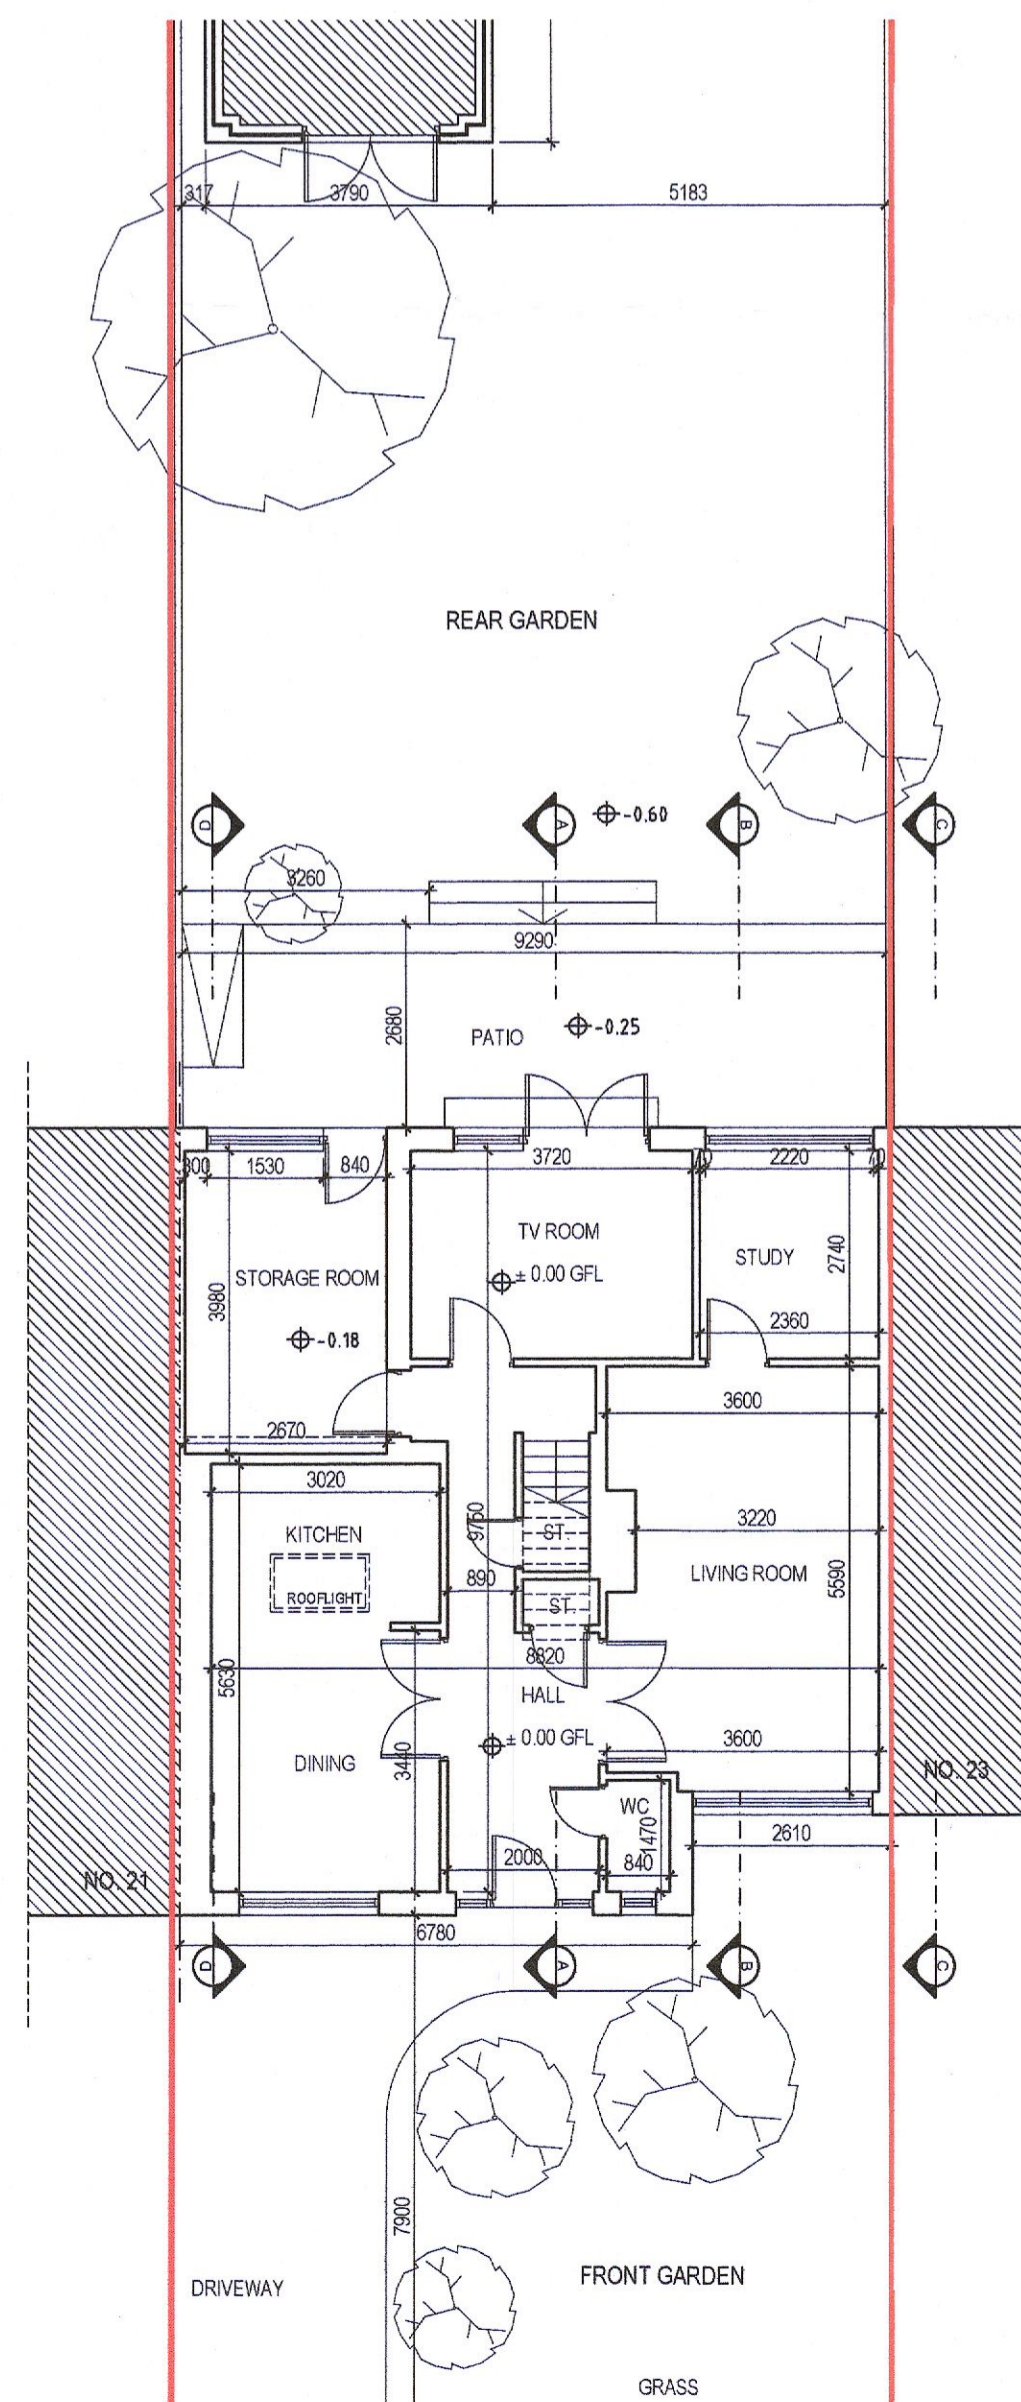

A1 ARCHITECTS ARCHITECTS DESIGNERS PROJECT MANAGEMENT		The A11s, 125 Drinnagh Road, Walkinstown, Dublin 12, IRELAND t +353 (0) 87 132 0994, +353 (0) 87 295 6157, e mail: info@architects.com website: www.a1architects.com	
CLIENT NAME	PAUL CAMPBELL		
PROJECT NAME	PROPOSED HOUSE EXTENSION AT NO.22 MONASTERY CRESCENT, CLONDALKIN, DUBLIN 22, D22 VP02		
DRAWING TITLE	EXISTING SITE LAYOUT PLAN, PLANS, SECTIONS & ELEVATIONS		
STATUS	DATE DRAWN	DRAWN BY	CHECKED BY
PLANNING	OCT '22	AB	WK
SCALE(S)	PROJECT NUMBER	DRAWING NUMBER	REVISION
AS SHOWN	2238	P03	18.10.2022

© This drawing is copyright. Figured dimensions only to be taken from this drawing. All dimensions to be checked on site. Architects to be informed immediately of any discrepancies before work proceeds.