


ADAMSTOWN ROAD

FINNSGREEN

Site Notice

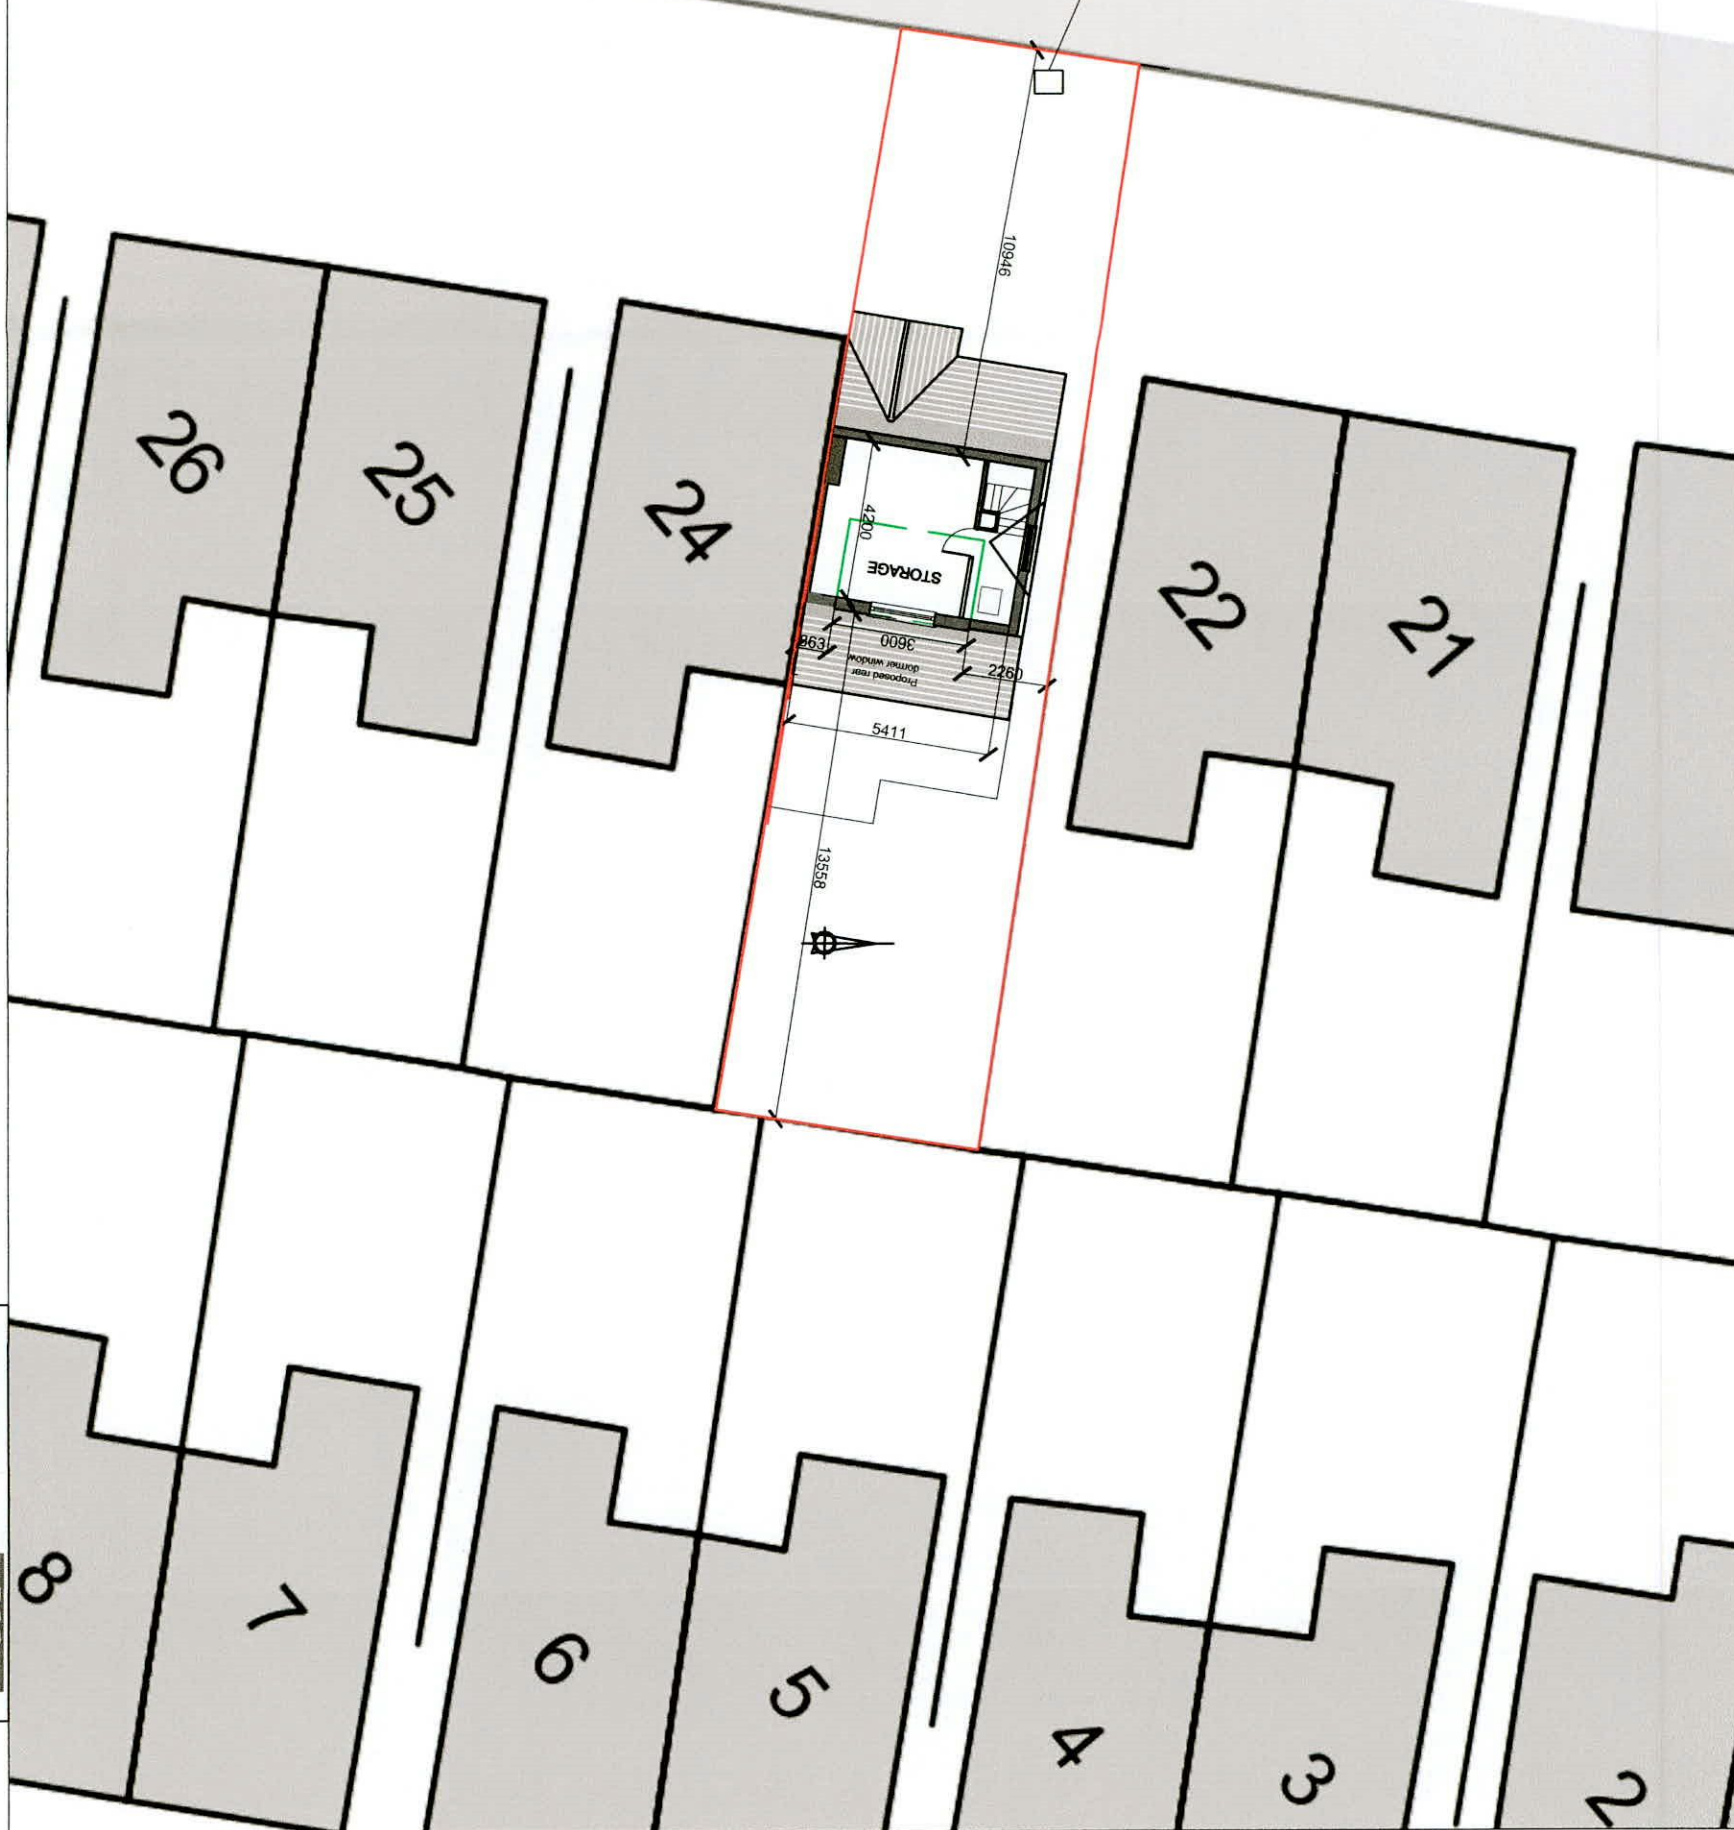

Proposed works highlighted in Green

DRB  
Architectural Services, Planning & Design  
Design

Project: Rear Dormer to No 23  
Finnsgreen  
74 Lambourn Park,  
Clonsilla,  
Dublin 15

Drawing Title: Site Plan  
Phone: +353 1 2310726  
E-Mail: drbdesign@gmail.com

Job No: 22.36  
Dwg No: 002  
087 2310726

Rev: Dwg: 1: 200  
Dwg: drb  
Date: 18/10/2022

Scale: 1: 200  
Dwg: drb  
Date: 18/10/2022