




REAR ELEVATION

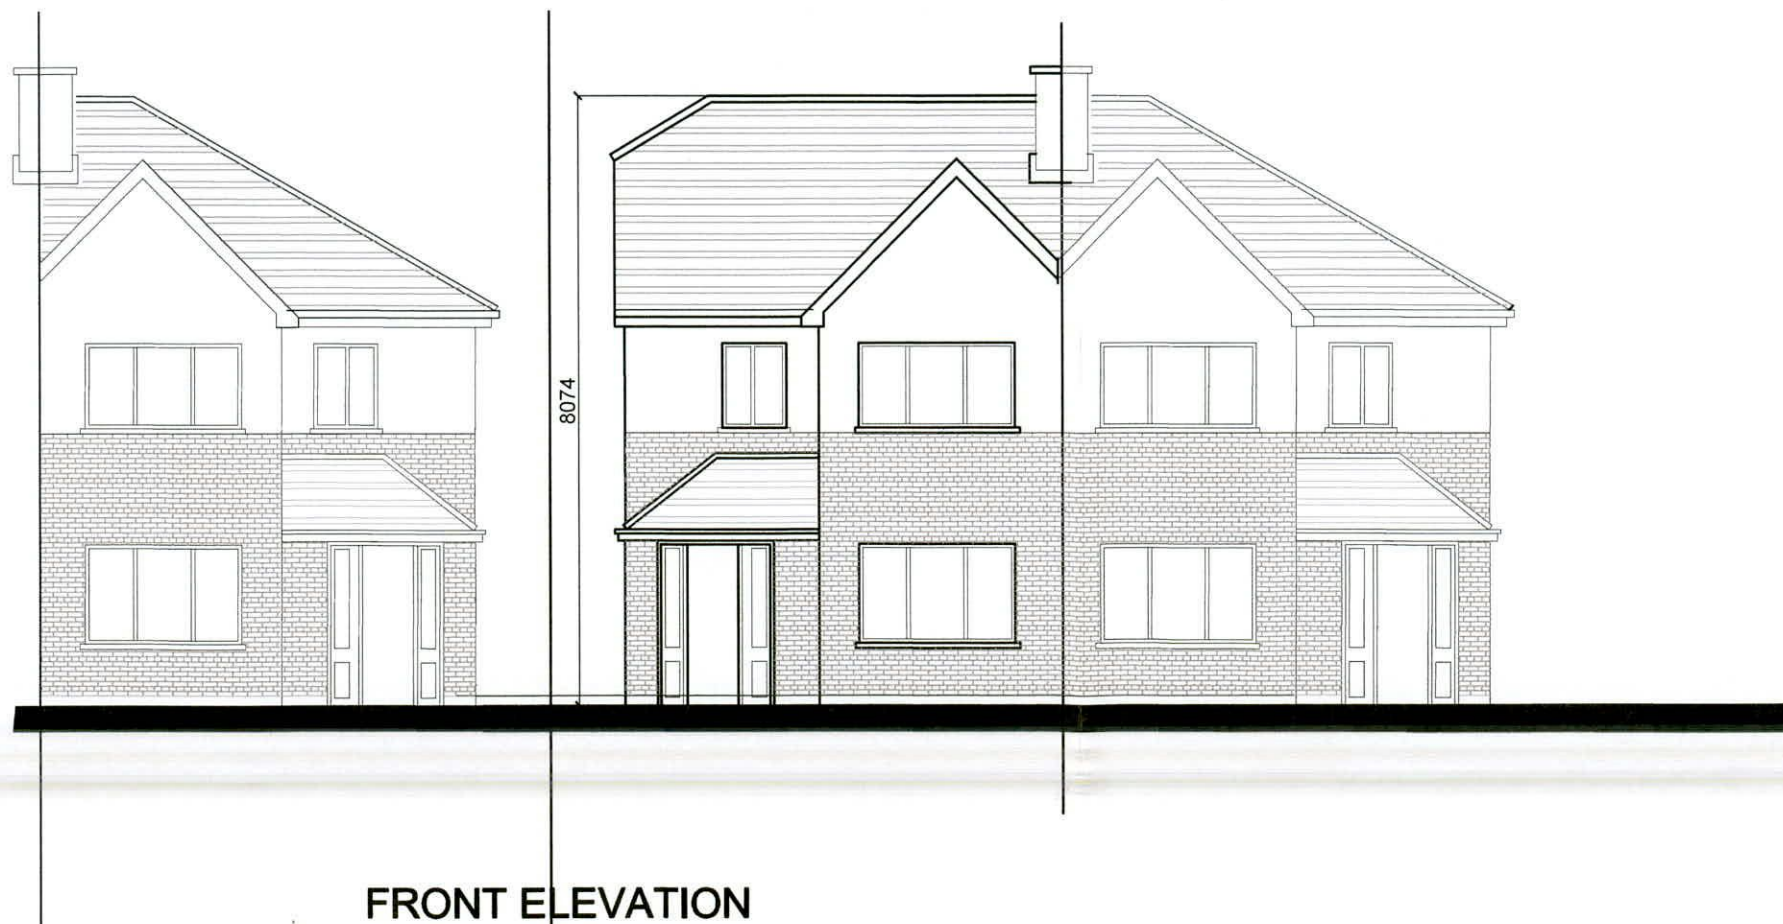

FRONT ELEVATION



Project		Rear Dormer to No 23 Finnsgrreen	74 Lambourn Park, Clonsilla, Dublin 15
Drawing Title		Existing Front and Rear Elevations.	Phone :- 087 2310728
Job No	22.36	Drawg No	-012
Ref Drawg		Plot Date	15.10.22
Scale	1: 100	Drn	db
Date		Chkd	

E Mail :- drbdesign@gmail.com