



PH1 PORTACABIN OFFICE/CAR WASH AREA

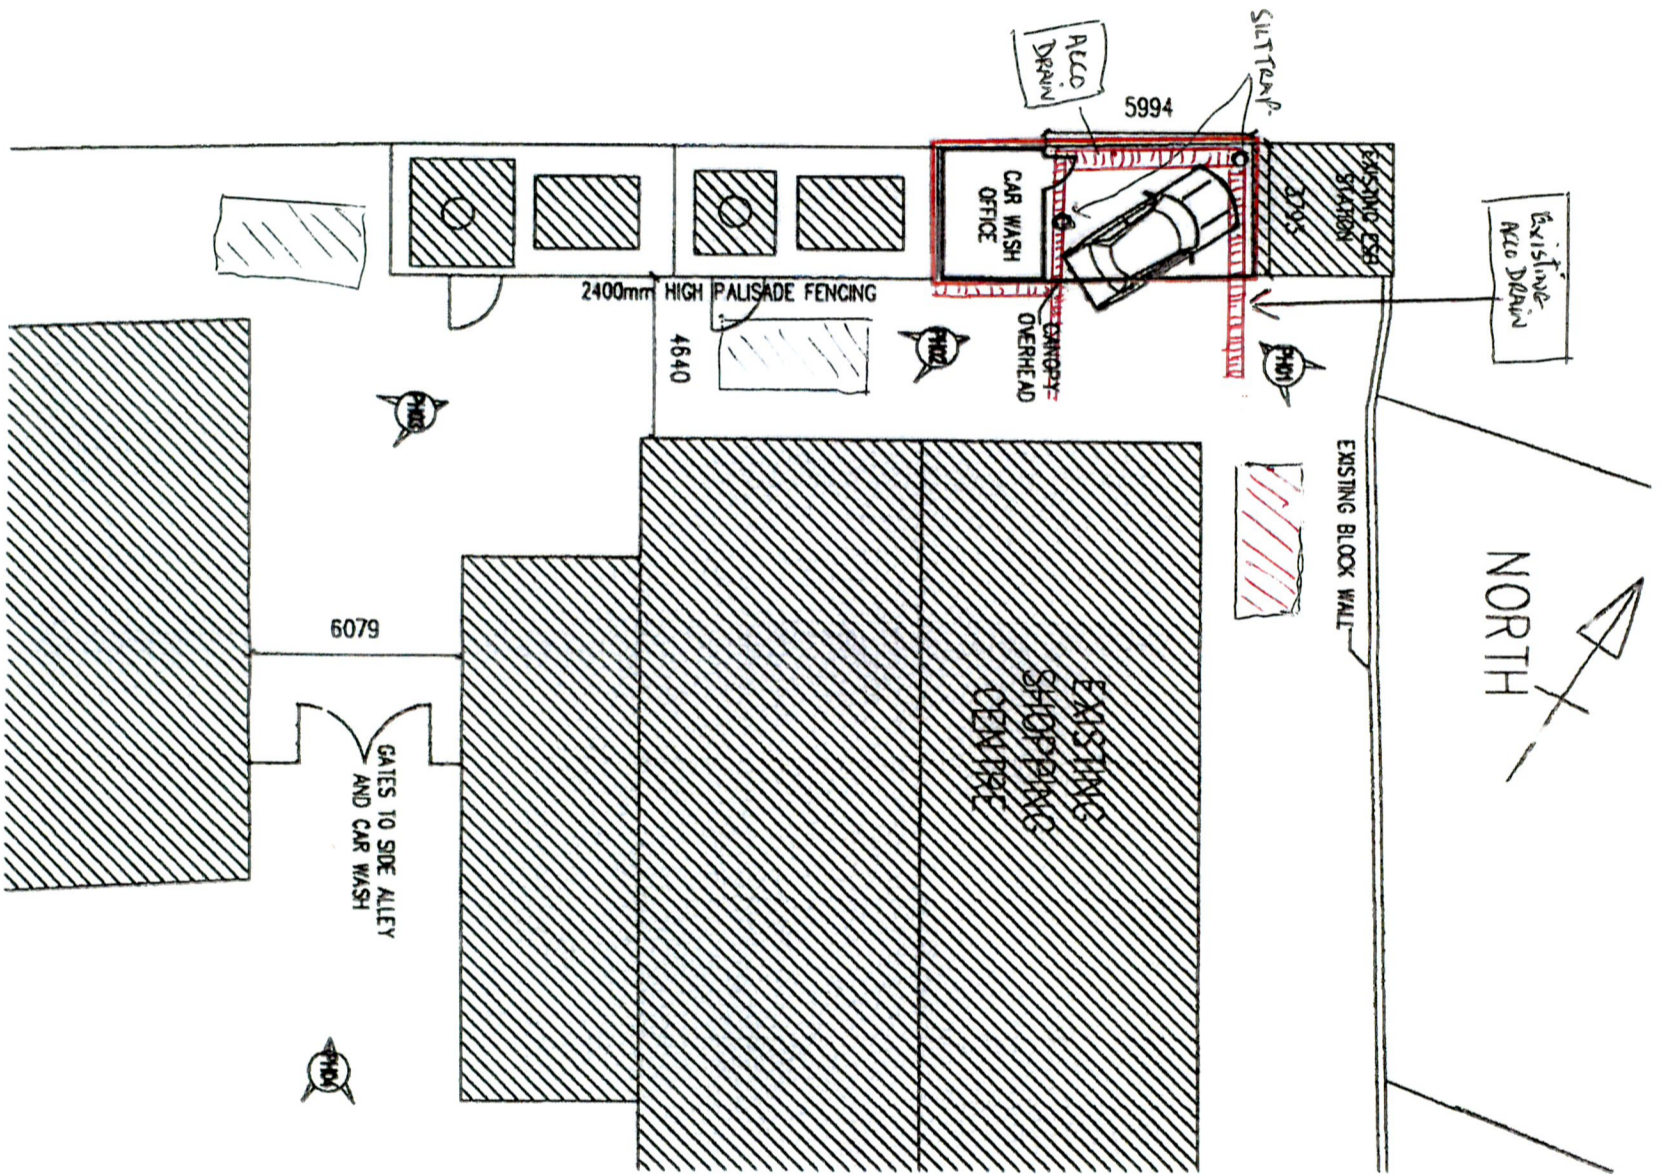

PH2 PORTACABIN OFFICE/CAR WASH AREA

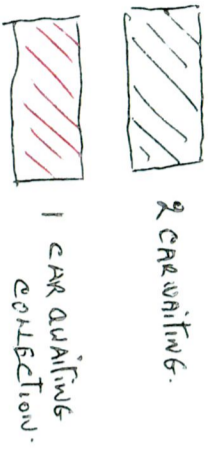

PH SITE PLAN LAYOUT
1:200



PH3 ACCESS TO CAR WASH AREA



PH4 ENTRANCE TO CAR WASH AREA

Client	Kevin Hegarty 14 Ballinlea Heights, Killiney, Co. Dublin Phone - 0862553631
Project	Car Wash Facility at Old Bawn Shopping Centre, Tallaght, Dublin 24.
Dwg Title	Sit Plan Layout
DWG REF	RP-OBSC-02 Site Plan Layout
Scale	1:500 @A3
Date	05/09/21
Status	Planning