


01 SOUTH EAST ELEVATION  
1:100

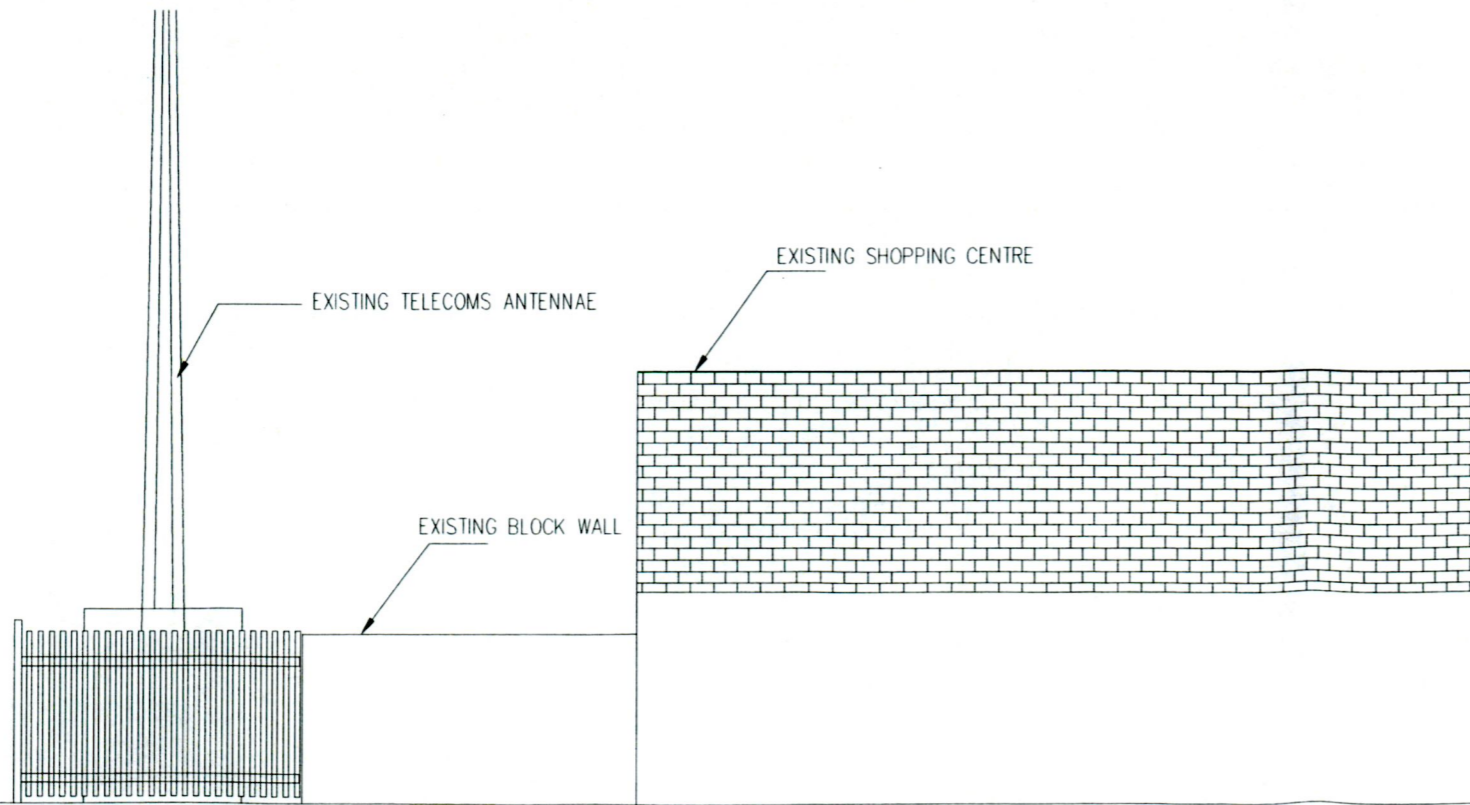

02 SOUTH WEST ELEVATION  
1:100

Applicant:	Kevin Hegarty 14 Ballinclea Heights Killiney, Co. Dublin Mobile: 086 2553631 Phone: 01-2850514
Project	<b>CAR WASH FACILITY AT OLD BAWN SHOPPING CENTRE, TALLAGHT, DUBLIN 24</b>
Dwg Title	<b>ELEVATIONS</b>
Scale	1:100@A3
Date	MARCH 2018
Drawn By	GCH
Checked By	GCH
Status	PLANNING
Drawing Title	<b>RP-OBSC-03 ELEVATIONS</b>
Rev.	-