
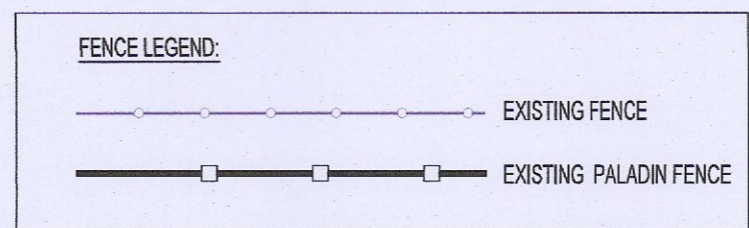


This drawing should not be scaled. Dimensions to be verified on site. Any discrepancies should be referred to the Engineer prior to work being put in hand.

GENERAL NOTES

SIGHT LINES SET OUT IN ACCORDANCE WITH GUIDANCE FROM 'RECOMMENDATIONS FOR SITE DEVELOPMENT WORKS FOR HOUSING AREAS'

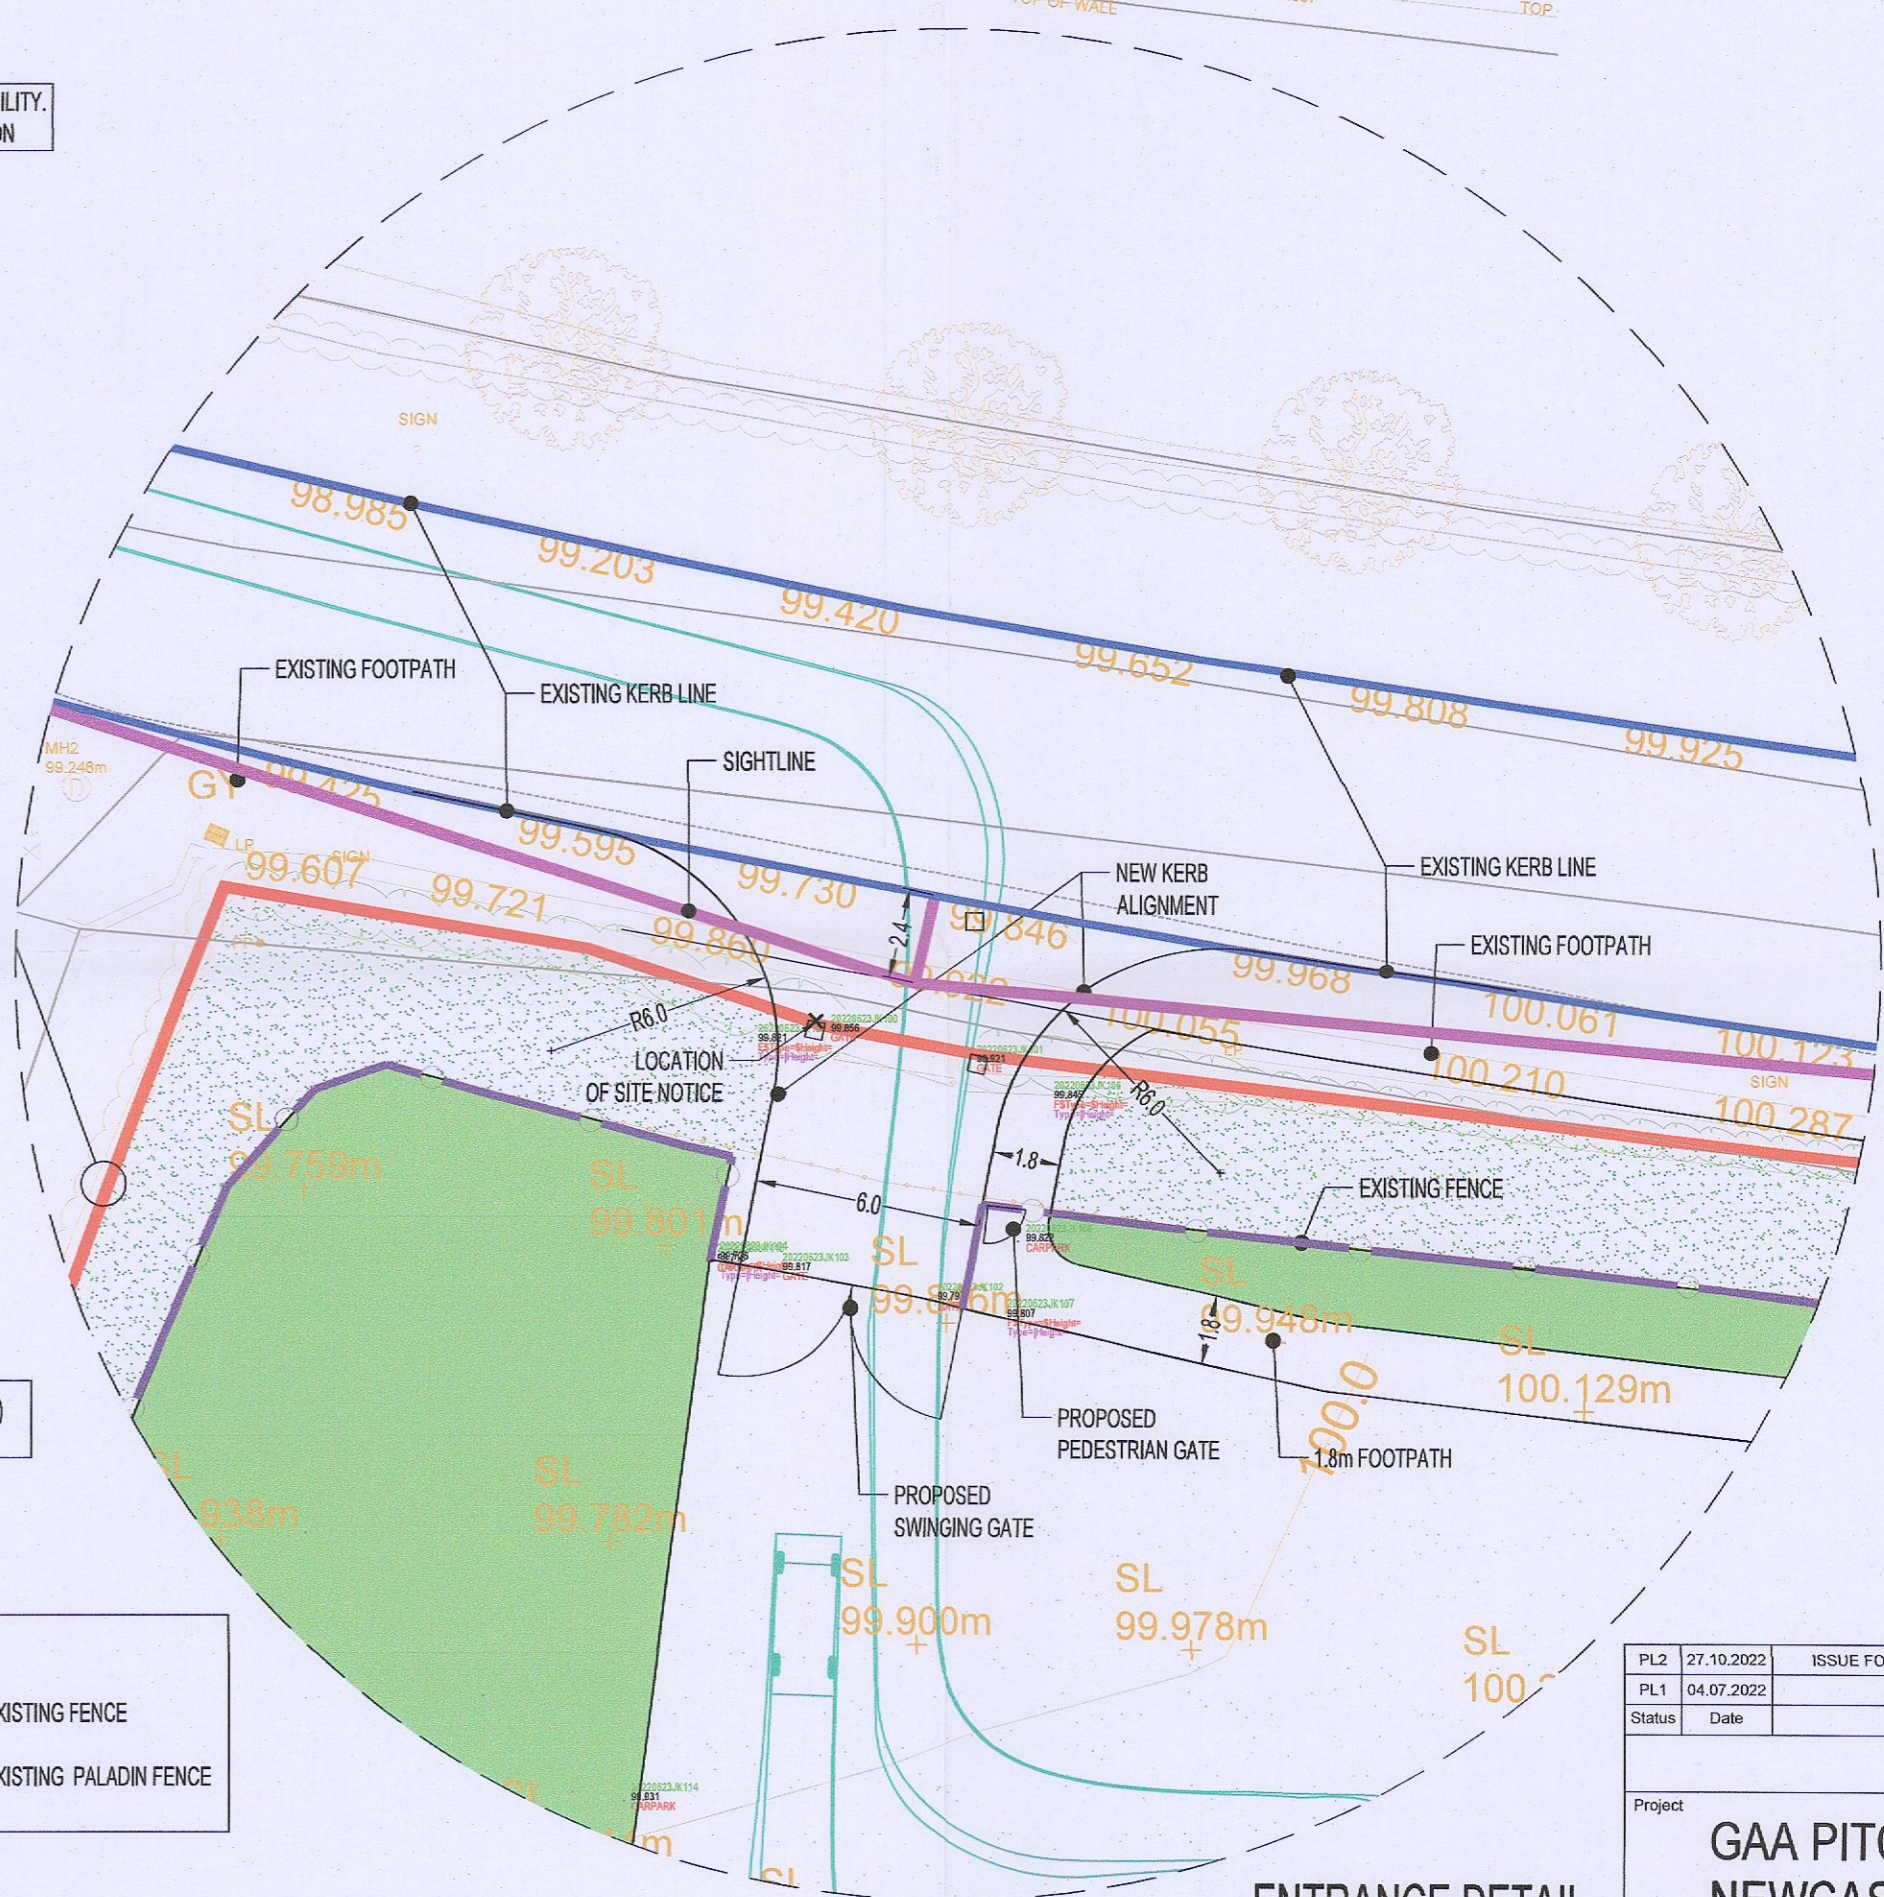

TOTAL PITCH AREA 13.540m²

EXISTING PITCH AREA

SITE PLAN
SCALE 1:500

ENTRANCE DETAIL
SCALE 1:200

PL2	27.10.2022	ISSUE FOR PLANNING ADDITIONAL INFORMATION	TK	PK
PL1	04.07.2022	ISSUE FOR PLANNING	TK	PK
Status	Date	Description	By	CHK
Amendments				
Project	GAA PITCH AT RATHCREEDAN, NEWCASTLE, Co. DUBLIN			
Title	SITE PLAN			
Client	ST. FINIANS CLUB			
KAVANAGH BURKE CONSULTING ENGINEERS				
Unit F3, Block F, Calmount Park Calmount Avenue, Dublin 12. D12 PX28 E-mail: reception@kavanaghburke.ie Tel: 01 450 0694				
Issue	PLANNING ADDITIONAL INFORMATION			
Designed By	PK	Checked By	PK	KB Ref. D1754
Drawn By	TK	Date	OCTOBER 2022	Scales @ A1 1/500 @A1
Project - Originator - Volume - Level - Type - Role - Number				Revision
D1754-KB-XX-XX-DR-A-D2				PL2