


GENERAL NOTES

100.69

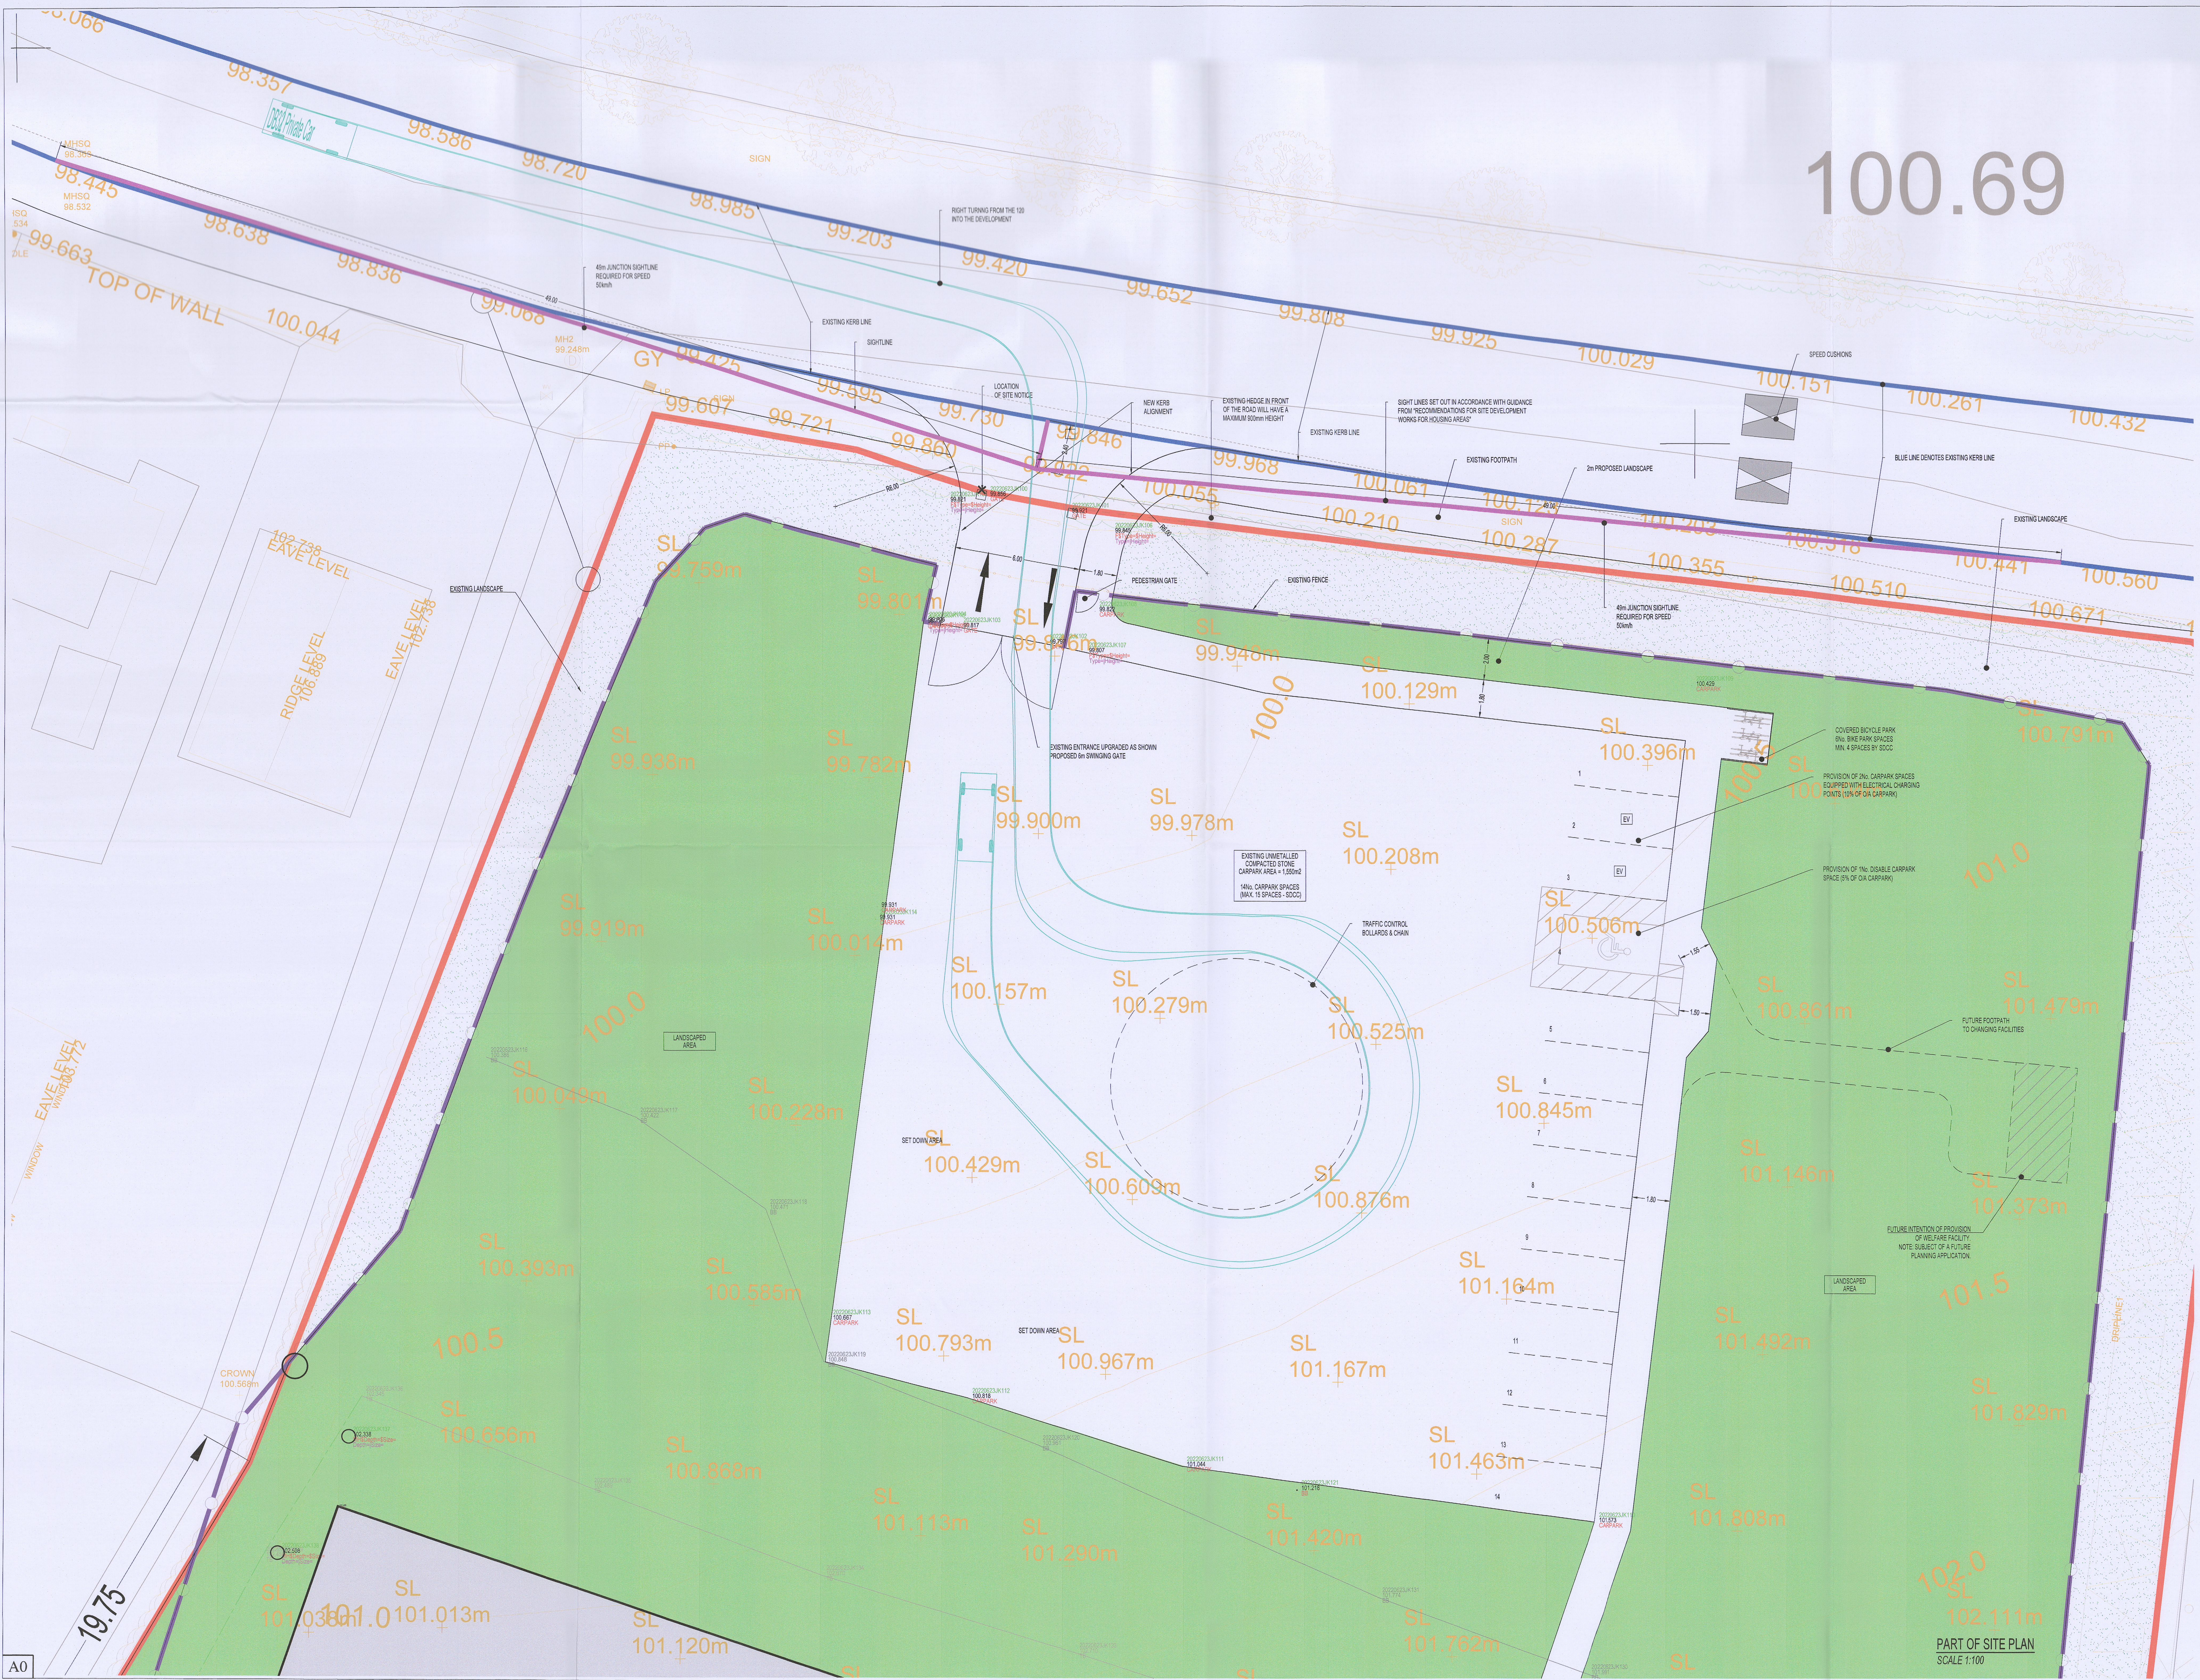

Rev	Date	Description	By	CHK
PL1	27/10/2022	ISSUE FOR PLANNING ADDITIONAL INFORMATION		
Amendments				
Project	GAA PITCH AT RATHCREEDAN, NEWCASTLE, Co. DUBLIN			
Title	PART OF SITE PLAN			
Client	ST. FINIANS CLUB			
Engineer	 KAVANAGH BURKE CONSULTING ENGINEERS			
Address	Unit F3, Block F, Calmount Park Calmount Avenue, Dublin 12, D12 PX28 E-mail: reception@kavanaghburke.ie Tel: 01 450 0694			
Notes	PLANNING ADDITIONAL INFORMATION			
Designed By	Created By	PK	1/0	D1754
Drawn By	CHK	OCTOBER 2022	Scale: 1:100	1/100
Project	Original	Volume	Level	Type
D1754-KB-XX-XX-DR-A-D4				PL1