


THIS DRAWING IS PREPARED BY COMPUTER AND SHALL BE VALID AS LONG AS THE USER HAS TAKEN THE NECESSARY PRECAUTIONS TO ENSURE THE ACCURACY OF THE DATA AND THE CORRECTNESS OF THE INPUTS. ALL DIMENSIONS ARE GIVEN IN METERS UNLESS OTHERWISE STATED.

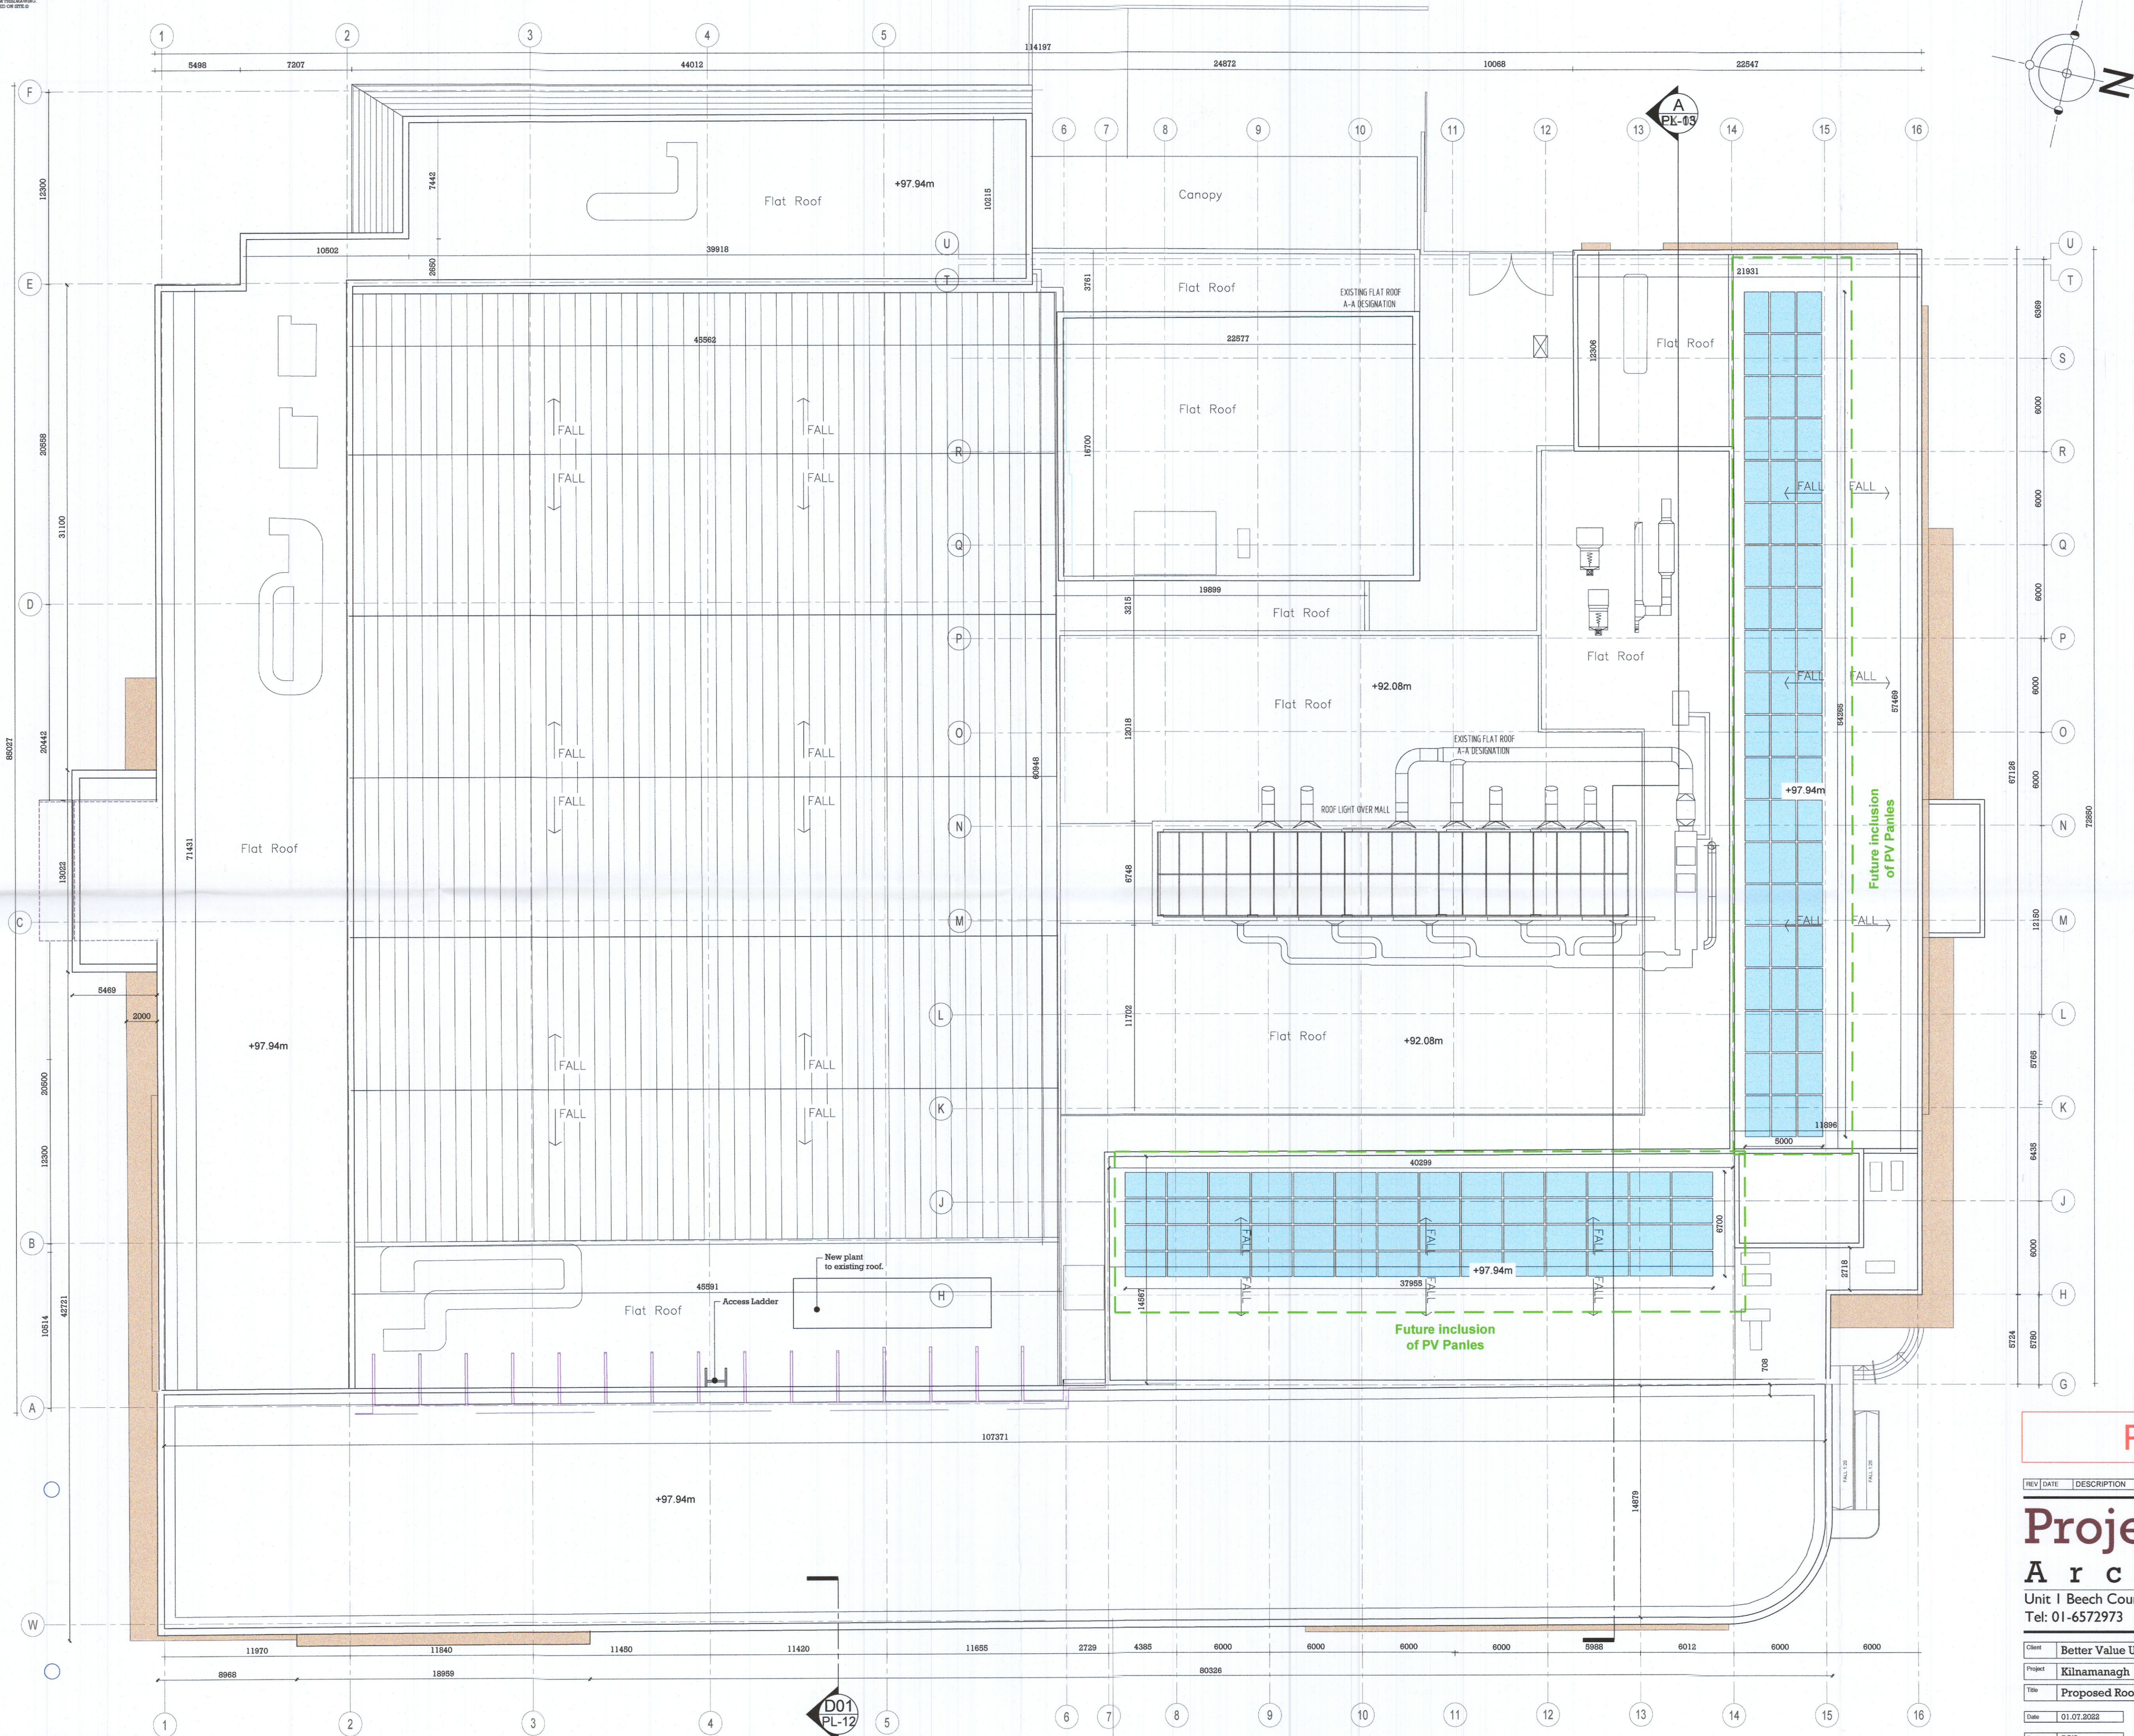

**PROPOSED ROOF PLAN**  
SCALE: 1:200 @ A1

**PLANNING**

REV	DATE	DESCRIPTION	DRAWN

**Project Design Architects**  
Unit 1 Beech Court Business Park, Kilcoole, Co. Wicklow  
Tel: 01-6572973 info@projectdesignarchitects.com

Client	Better Value Unlimited Company
Project	Kilmanagh
Title	Proposed Roof Plan Future PV Panes
Date	01.07.2022
Drawn	POD
Scale	1:200 @ A1

**DS-69-PL-112 \***

