




TYPE 3
House Unit Type:
A1,B1,E1,G1

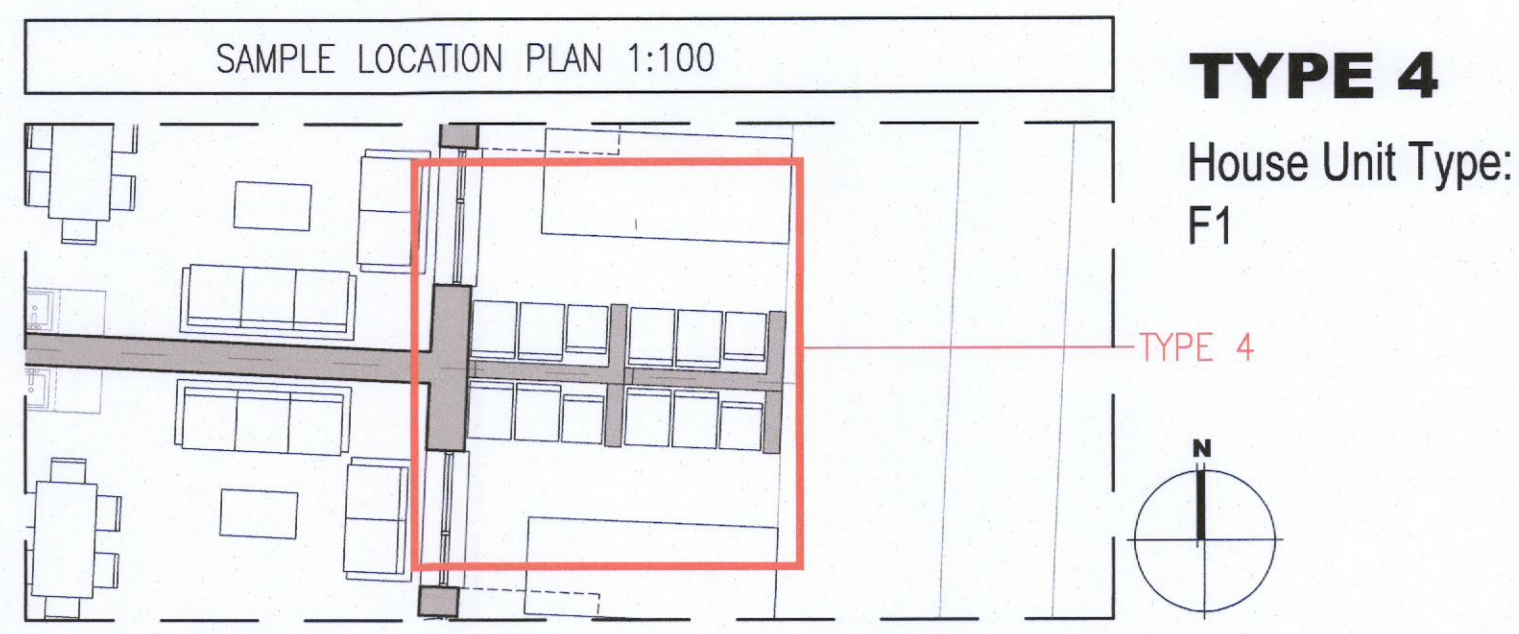


TYPE 4
House Unit Type:
F1

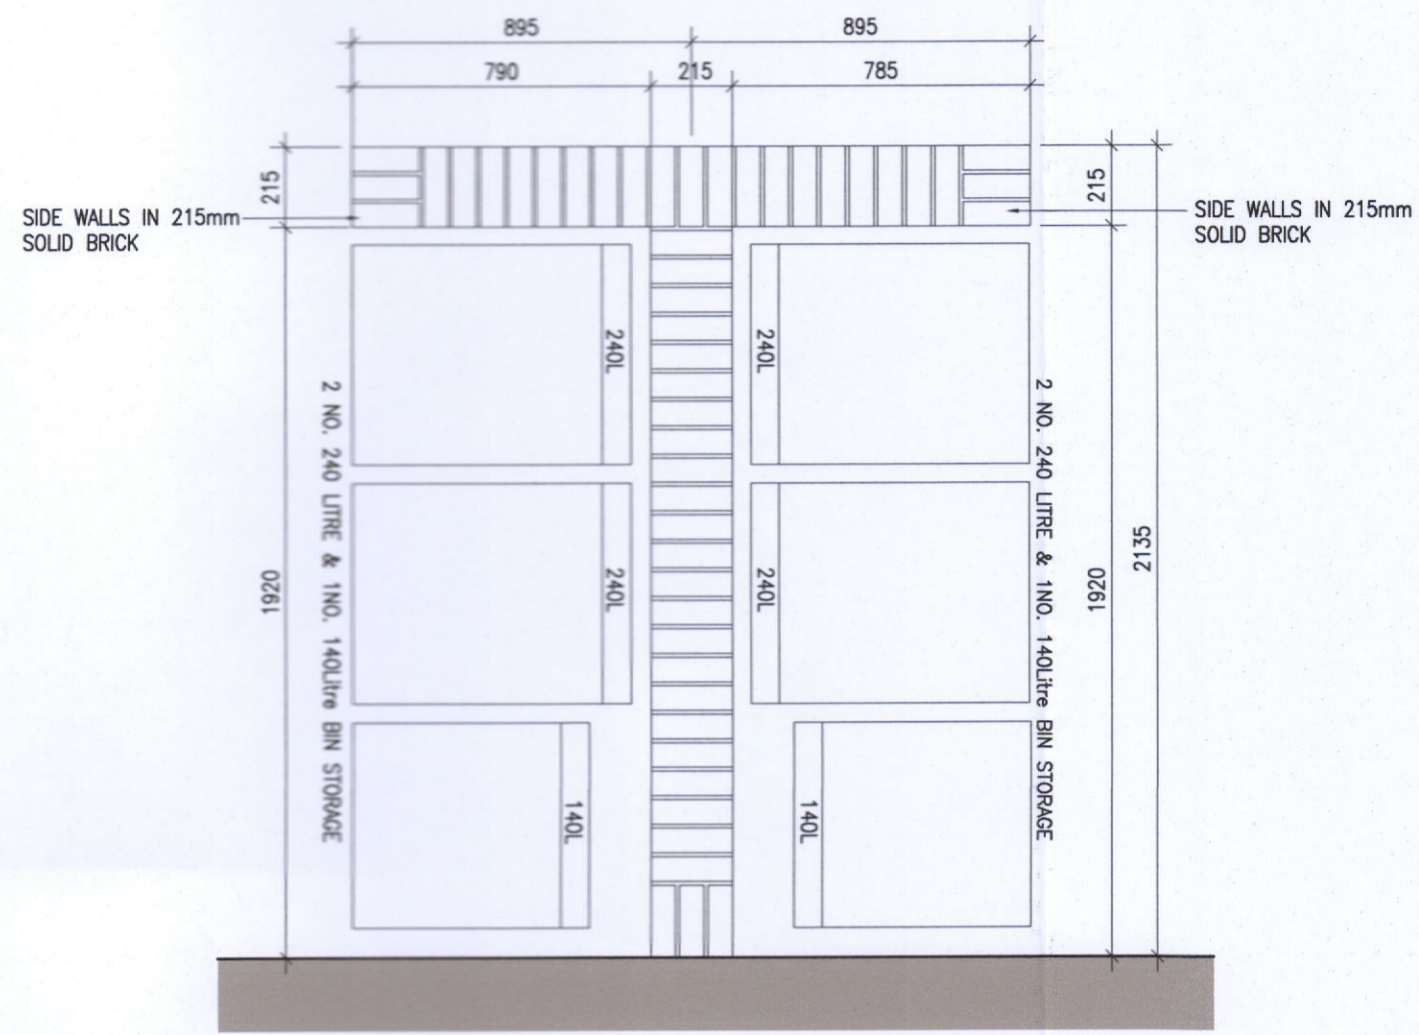


1 Bin store Type 3 Plan
Scale 1:20

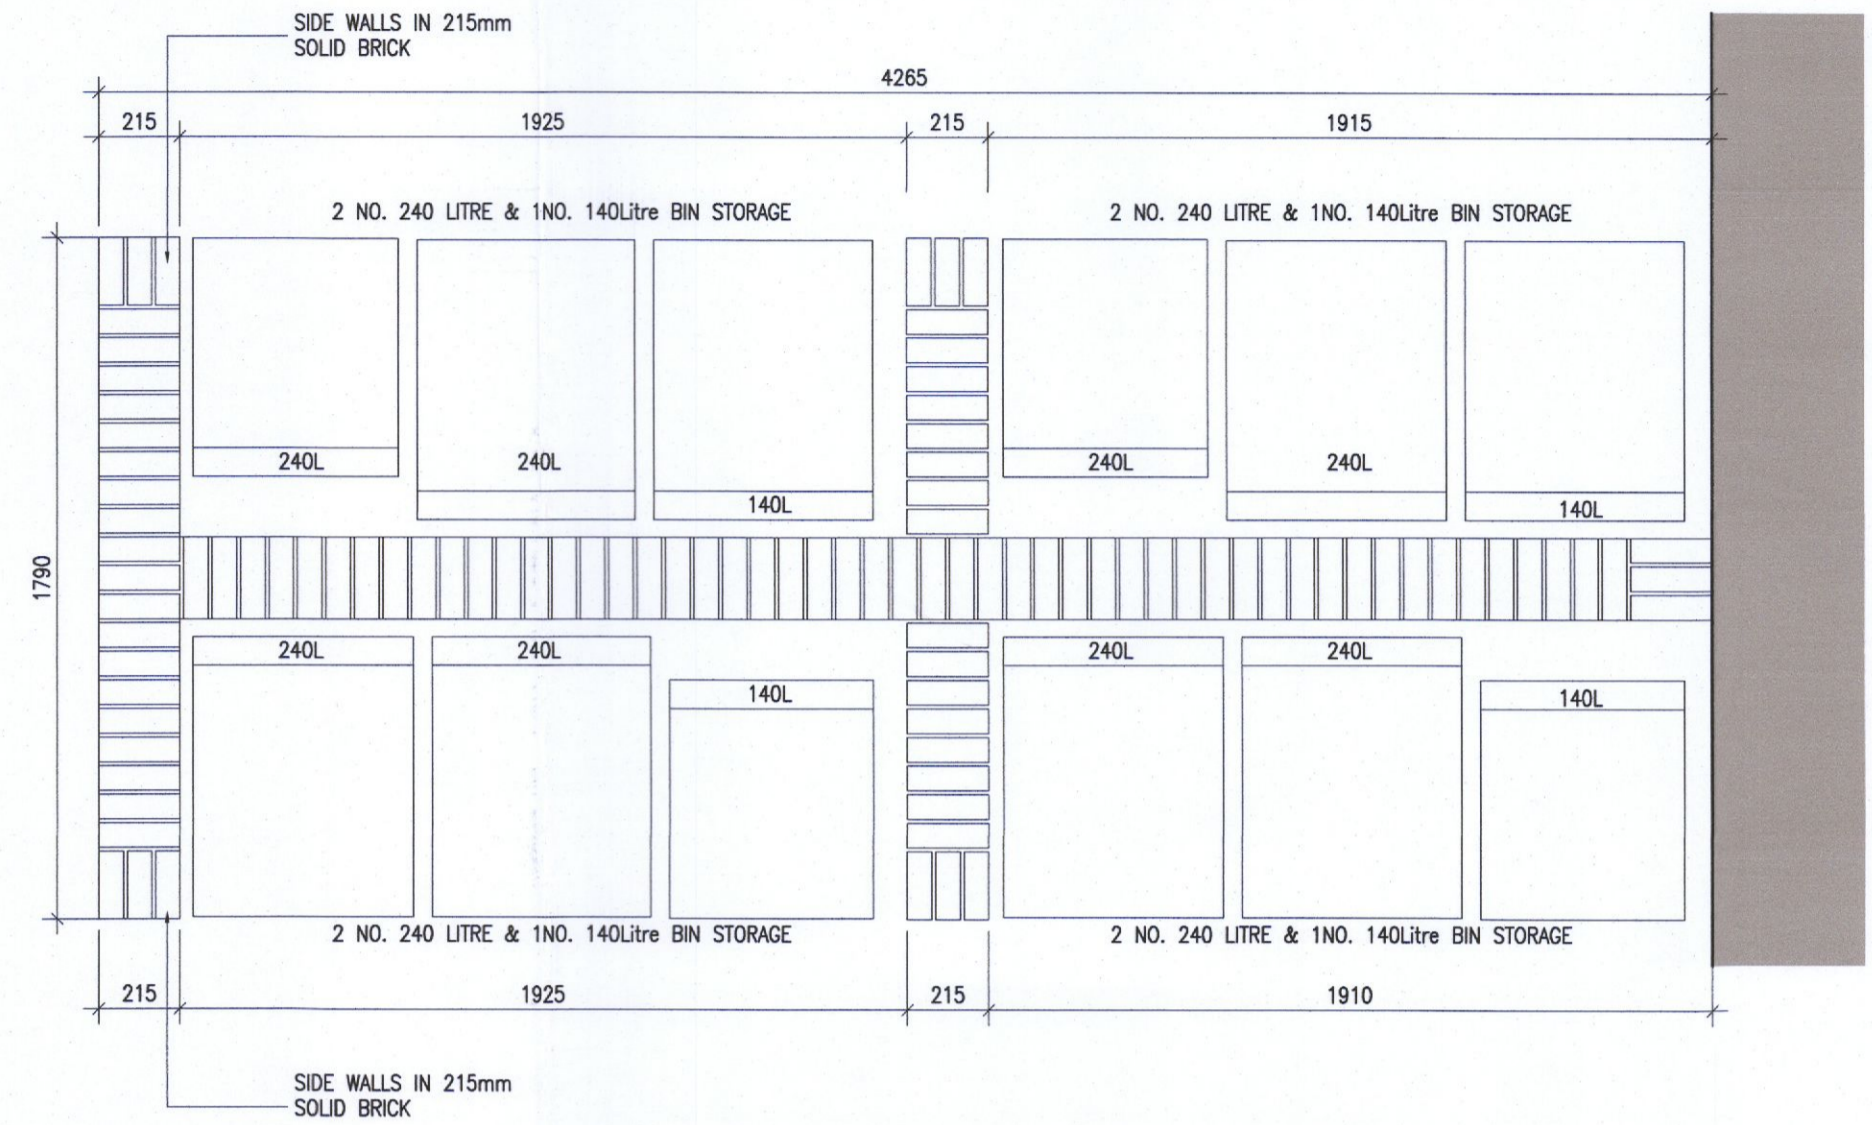


5 Bin store Type 4 Plan
Scale 1:20

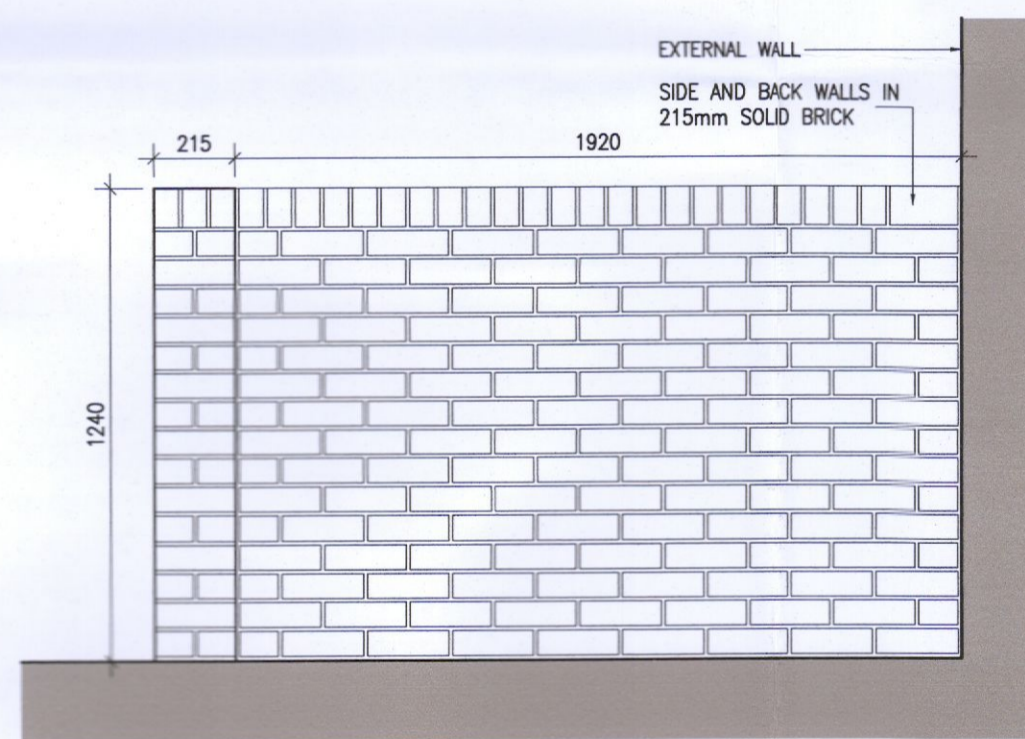


2 Bin store Type 3 Side Elevation
Scale 1:20

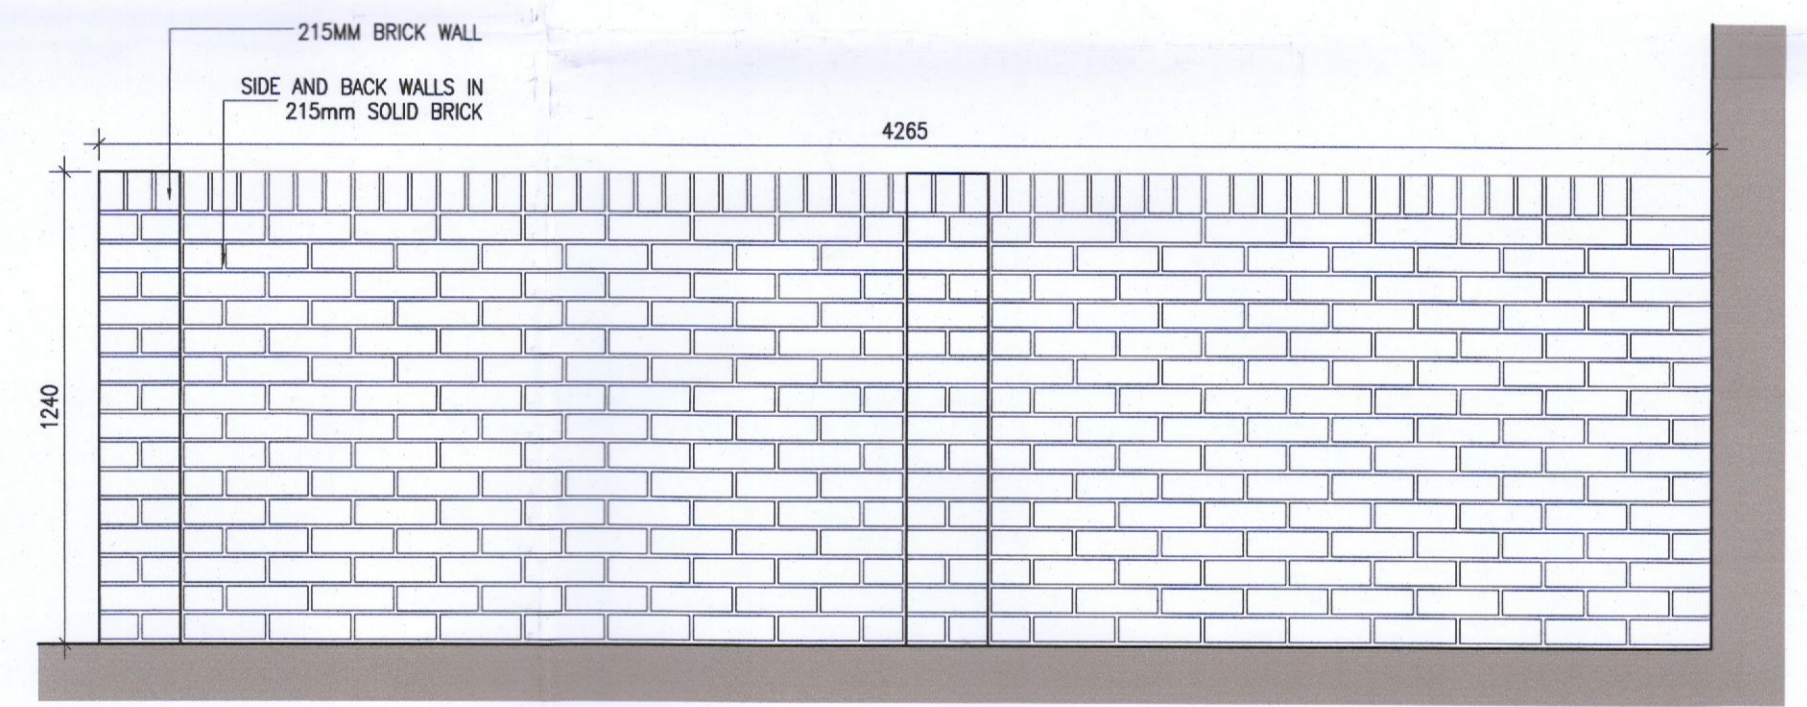


6 Bin store Type 4 Front Elevation
Scale 1:20

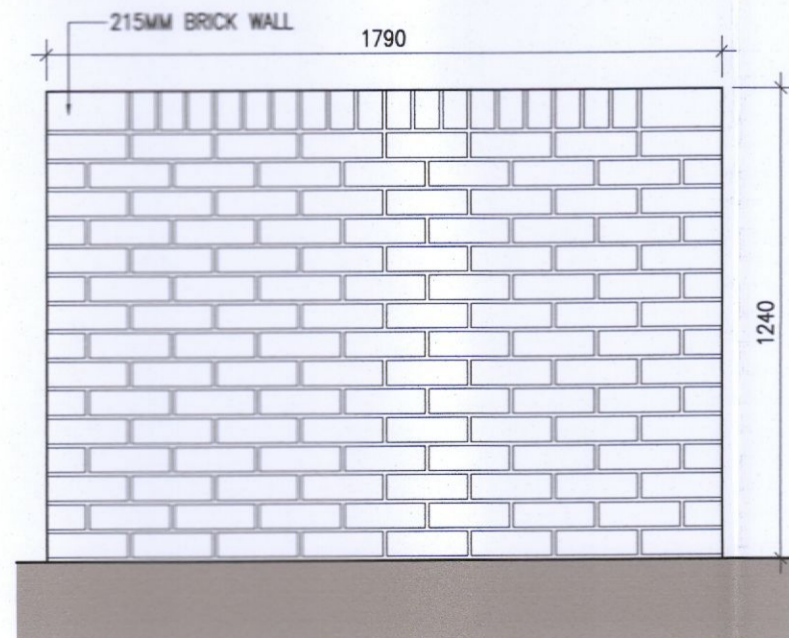

3 Bin store Type 3 Front
Scale 1:20

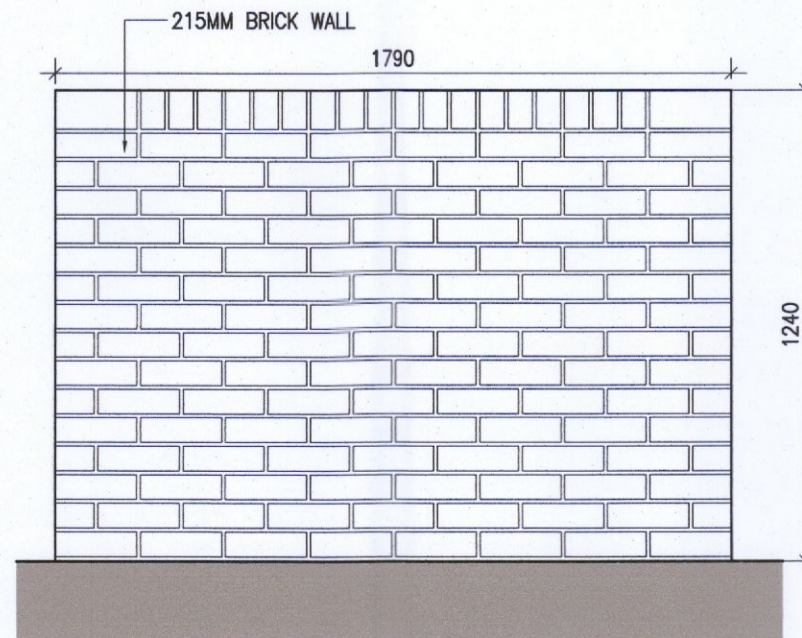

7 Bin store Type 4 Side Elevation
Scale 1:20

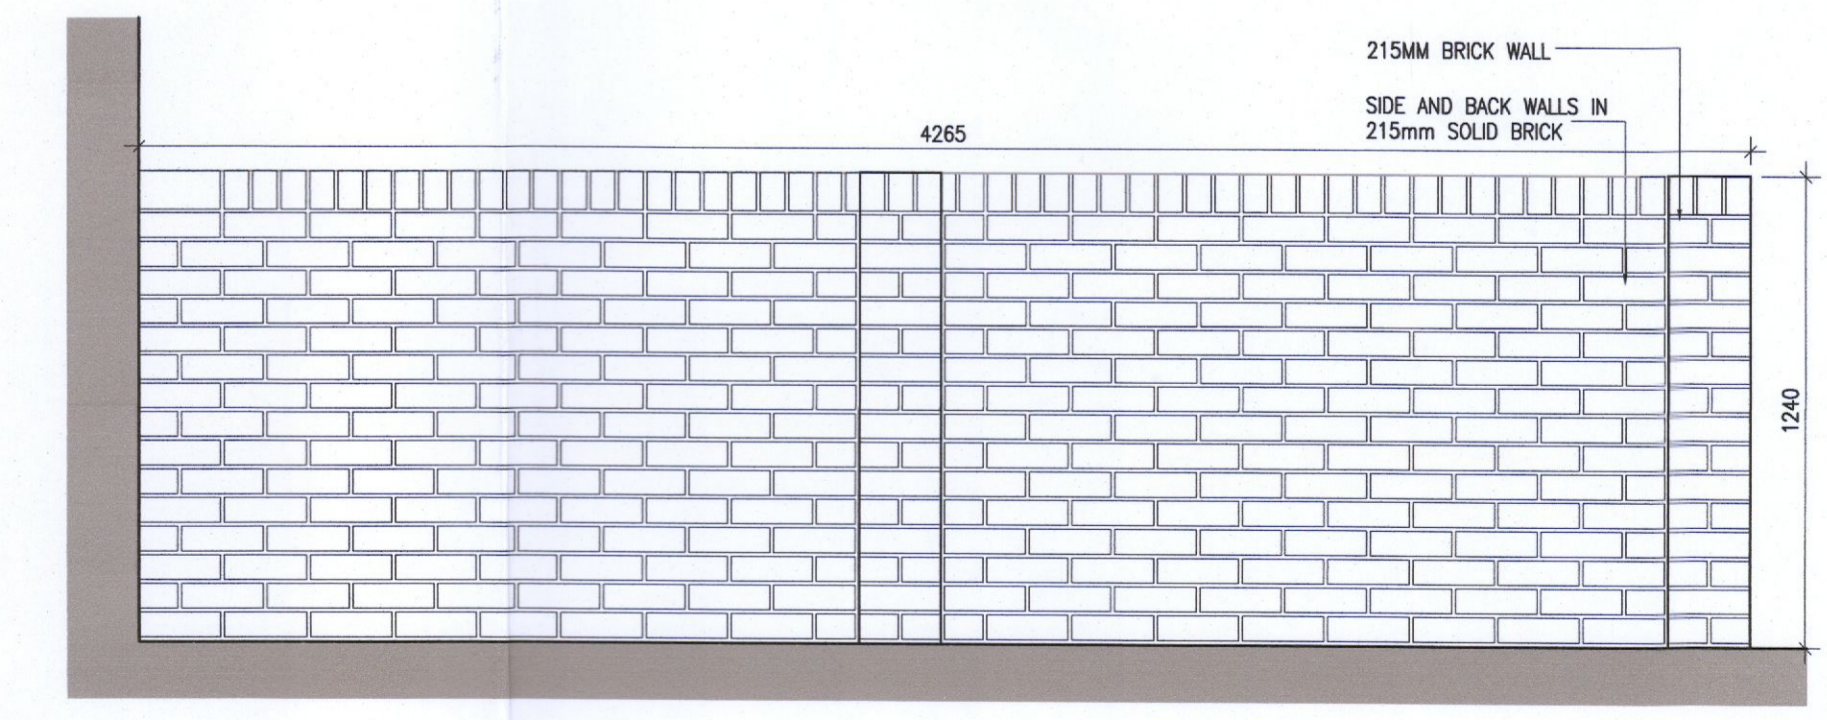

8 Bin store Type 4 Rear Elevation
Scale 1:20

No.	Date	Revision	Initials
01	14.10.2022	ISSUED FOR PLANNING	AM

Issue Status	Progress	Fire Cert	Disability Cert	Tender	Construction	As Built	Information Only

Project	Aderrig Phase 3 Adamstown SDZ Residential Development
Drawing Title	Bin Store Details Type 3 & 4
Drawing No	6259A-P-304
Scale	1:20@A1
Rev	01
Drawn	EPS
Date	Sept' 2022

6-7 HARGOURT TERRACE, DUBLIN 2, IRELAND
t +353-1-618 2400 f +353-1-678 7265
e architecture@bkd.ie
www.bkd.ie

bkdarchitects
BURKE-KENNEDY DOYLE