


North-West Elevation Existing SCALE 1:200

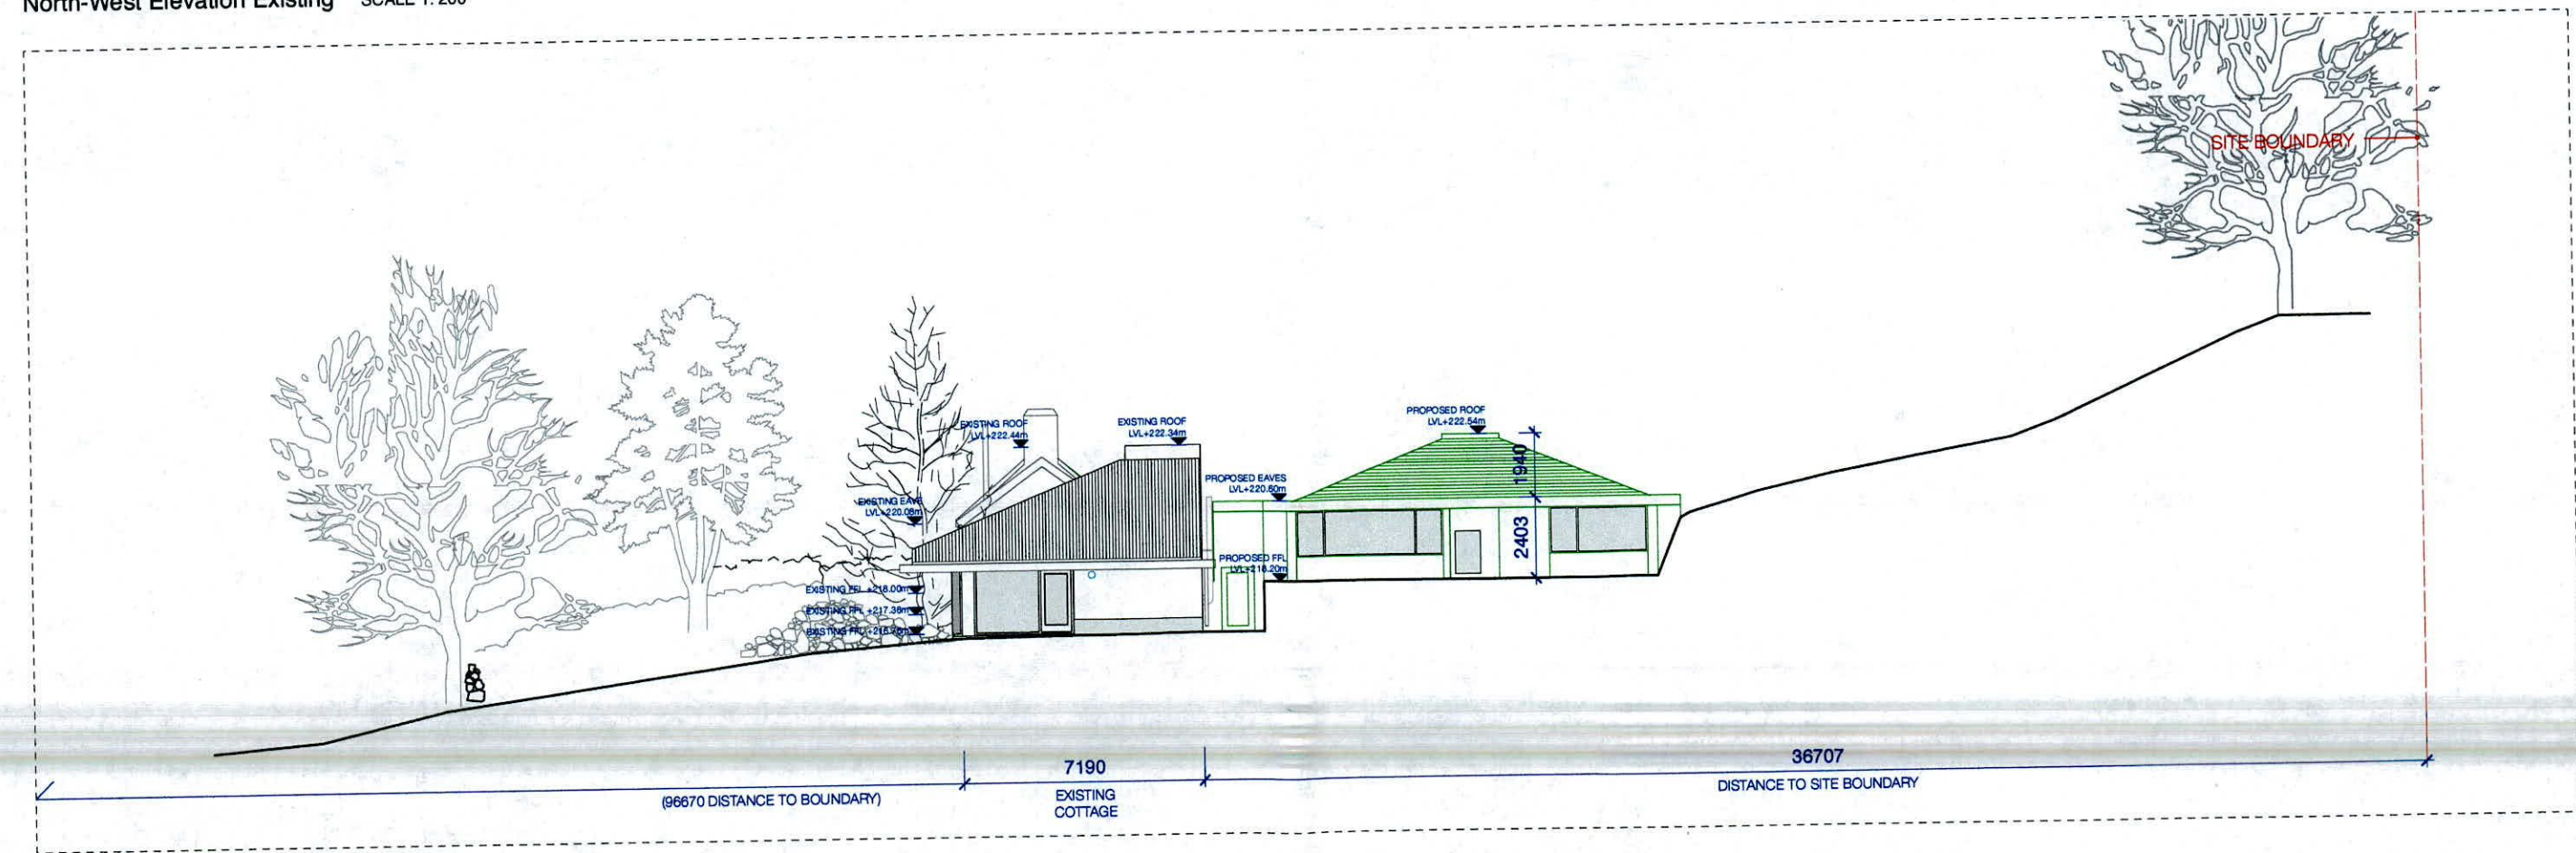

North-West Elevation Proposed SCALE 1:200

■ PROPOSED EXTENSION ■ EXISTING BUILDING