


West Elevation Existing SCALE 1: 200

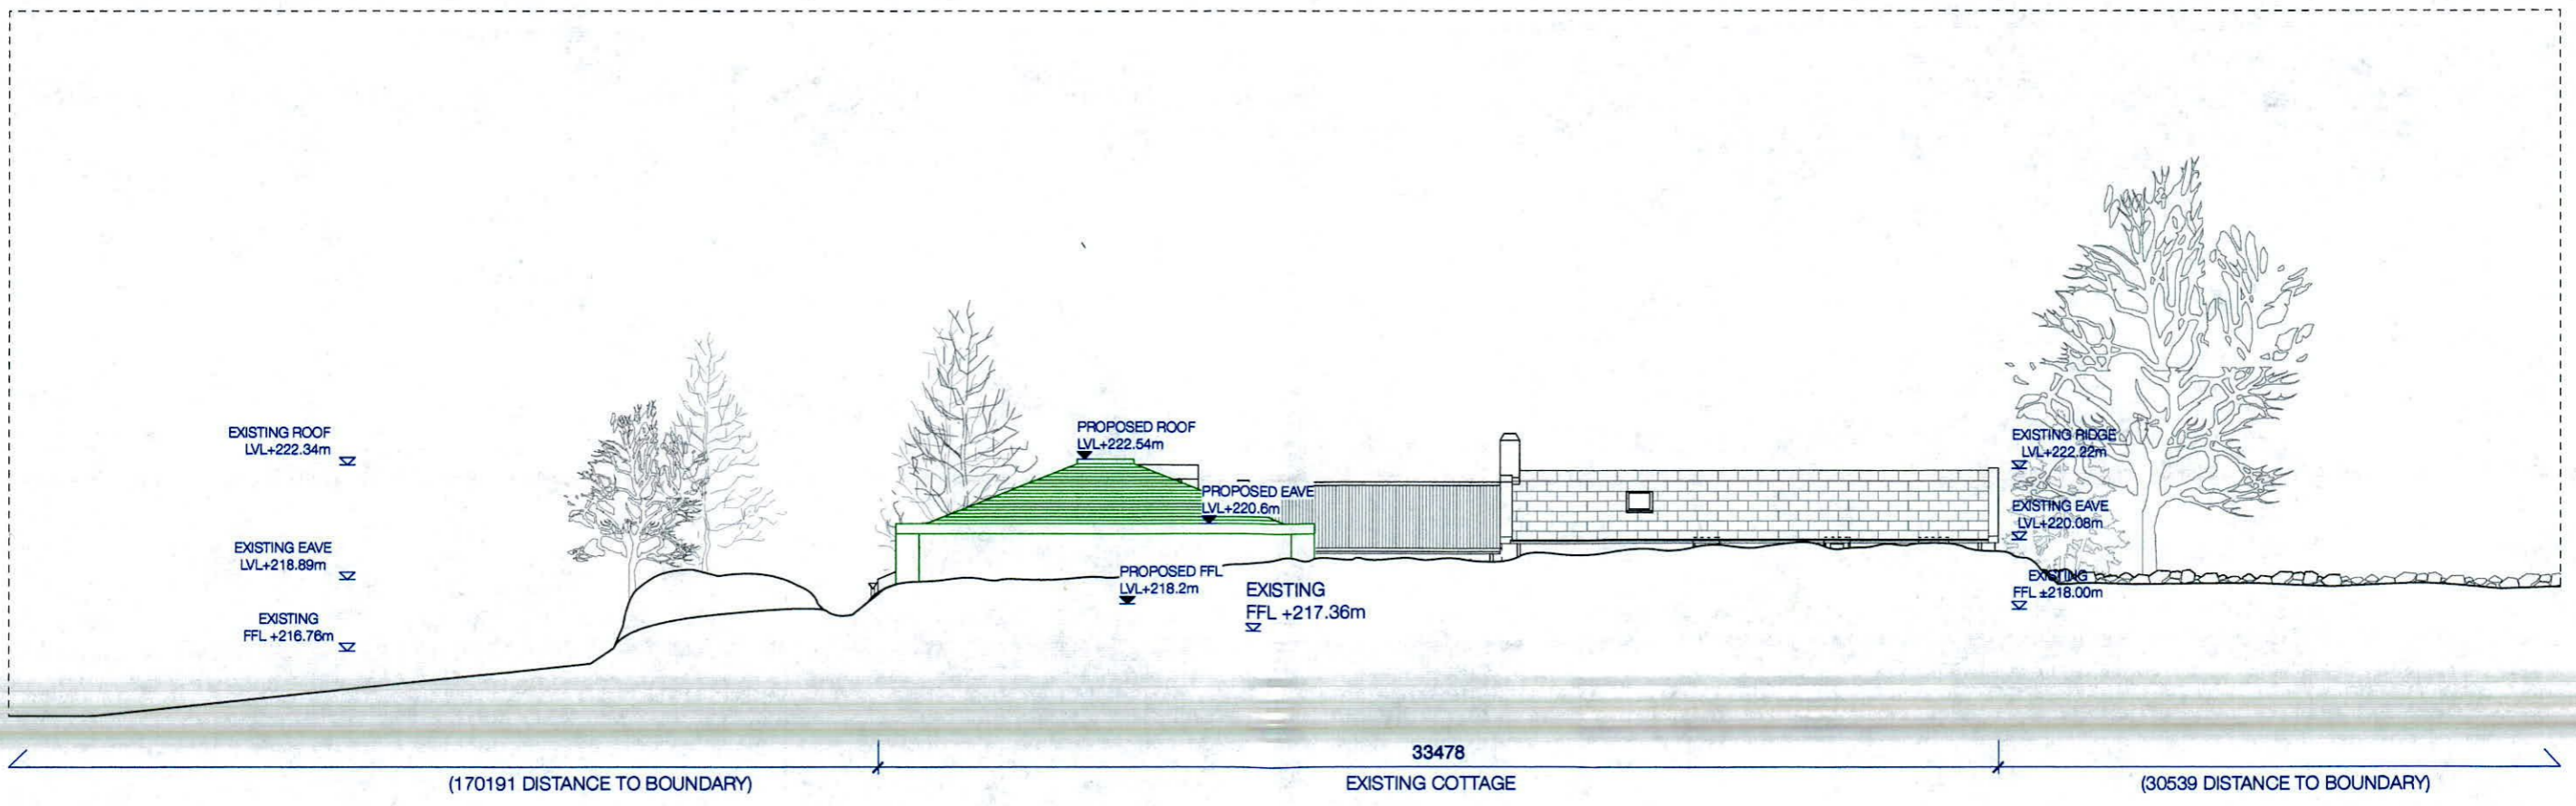

West Elevation Proposed SCALE 1: 200

PROPOSED EXTENSION
 EXISTING BUILDING