


South Elevation - Existing SCALE 1: 200

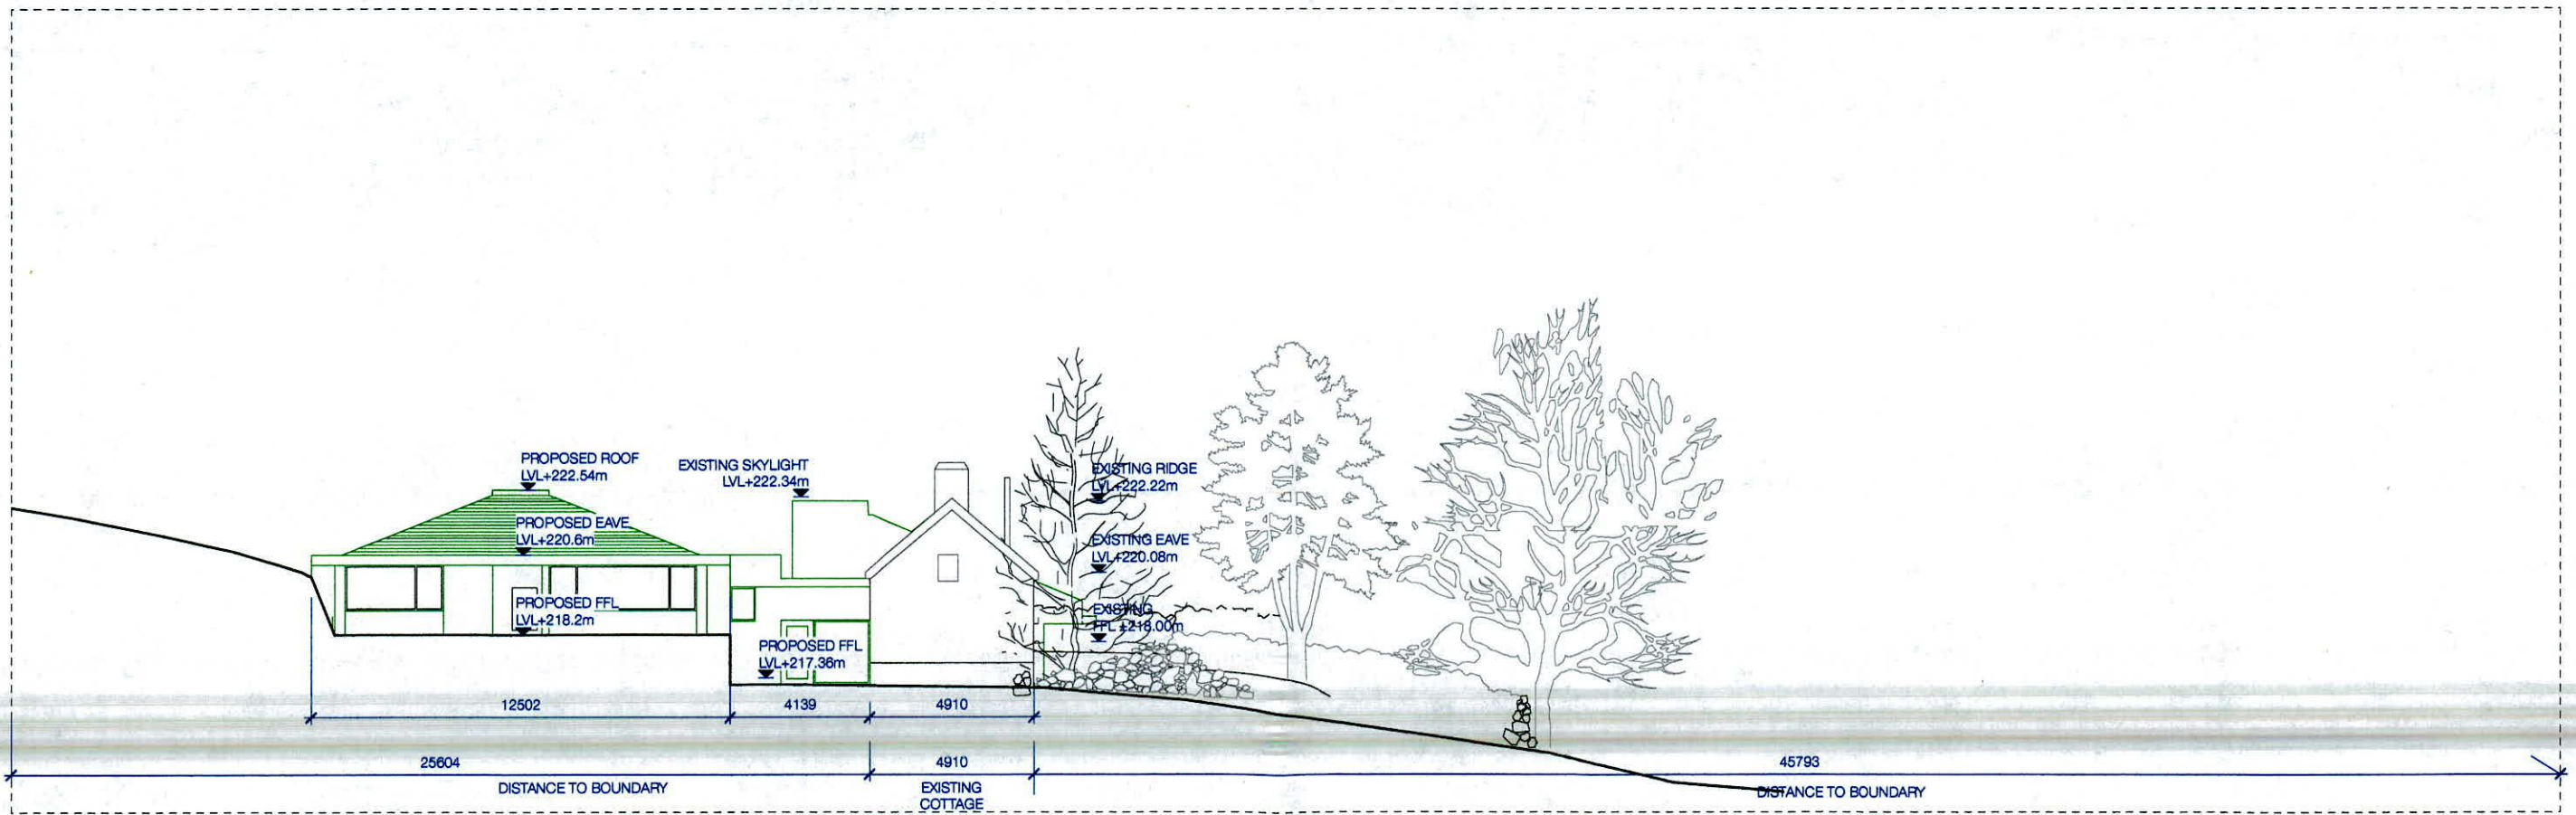

South Elevation - Proposed SCALE 1: 200

■ PROPOSED EXTENSION ■ EXISTING BUILDING