


730258

730287

706628

706616

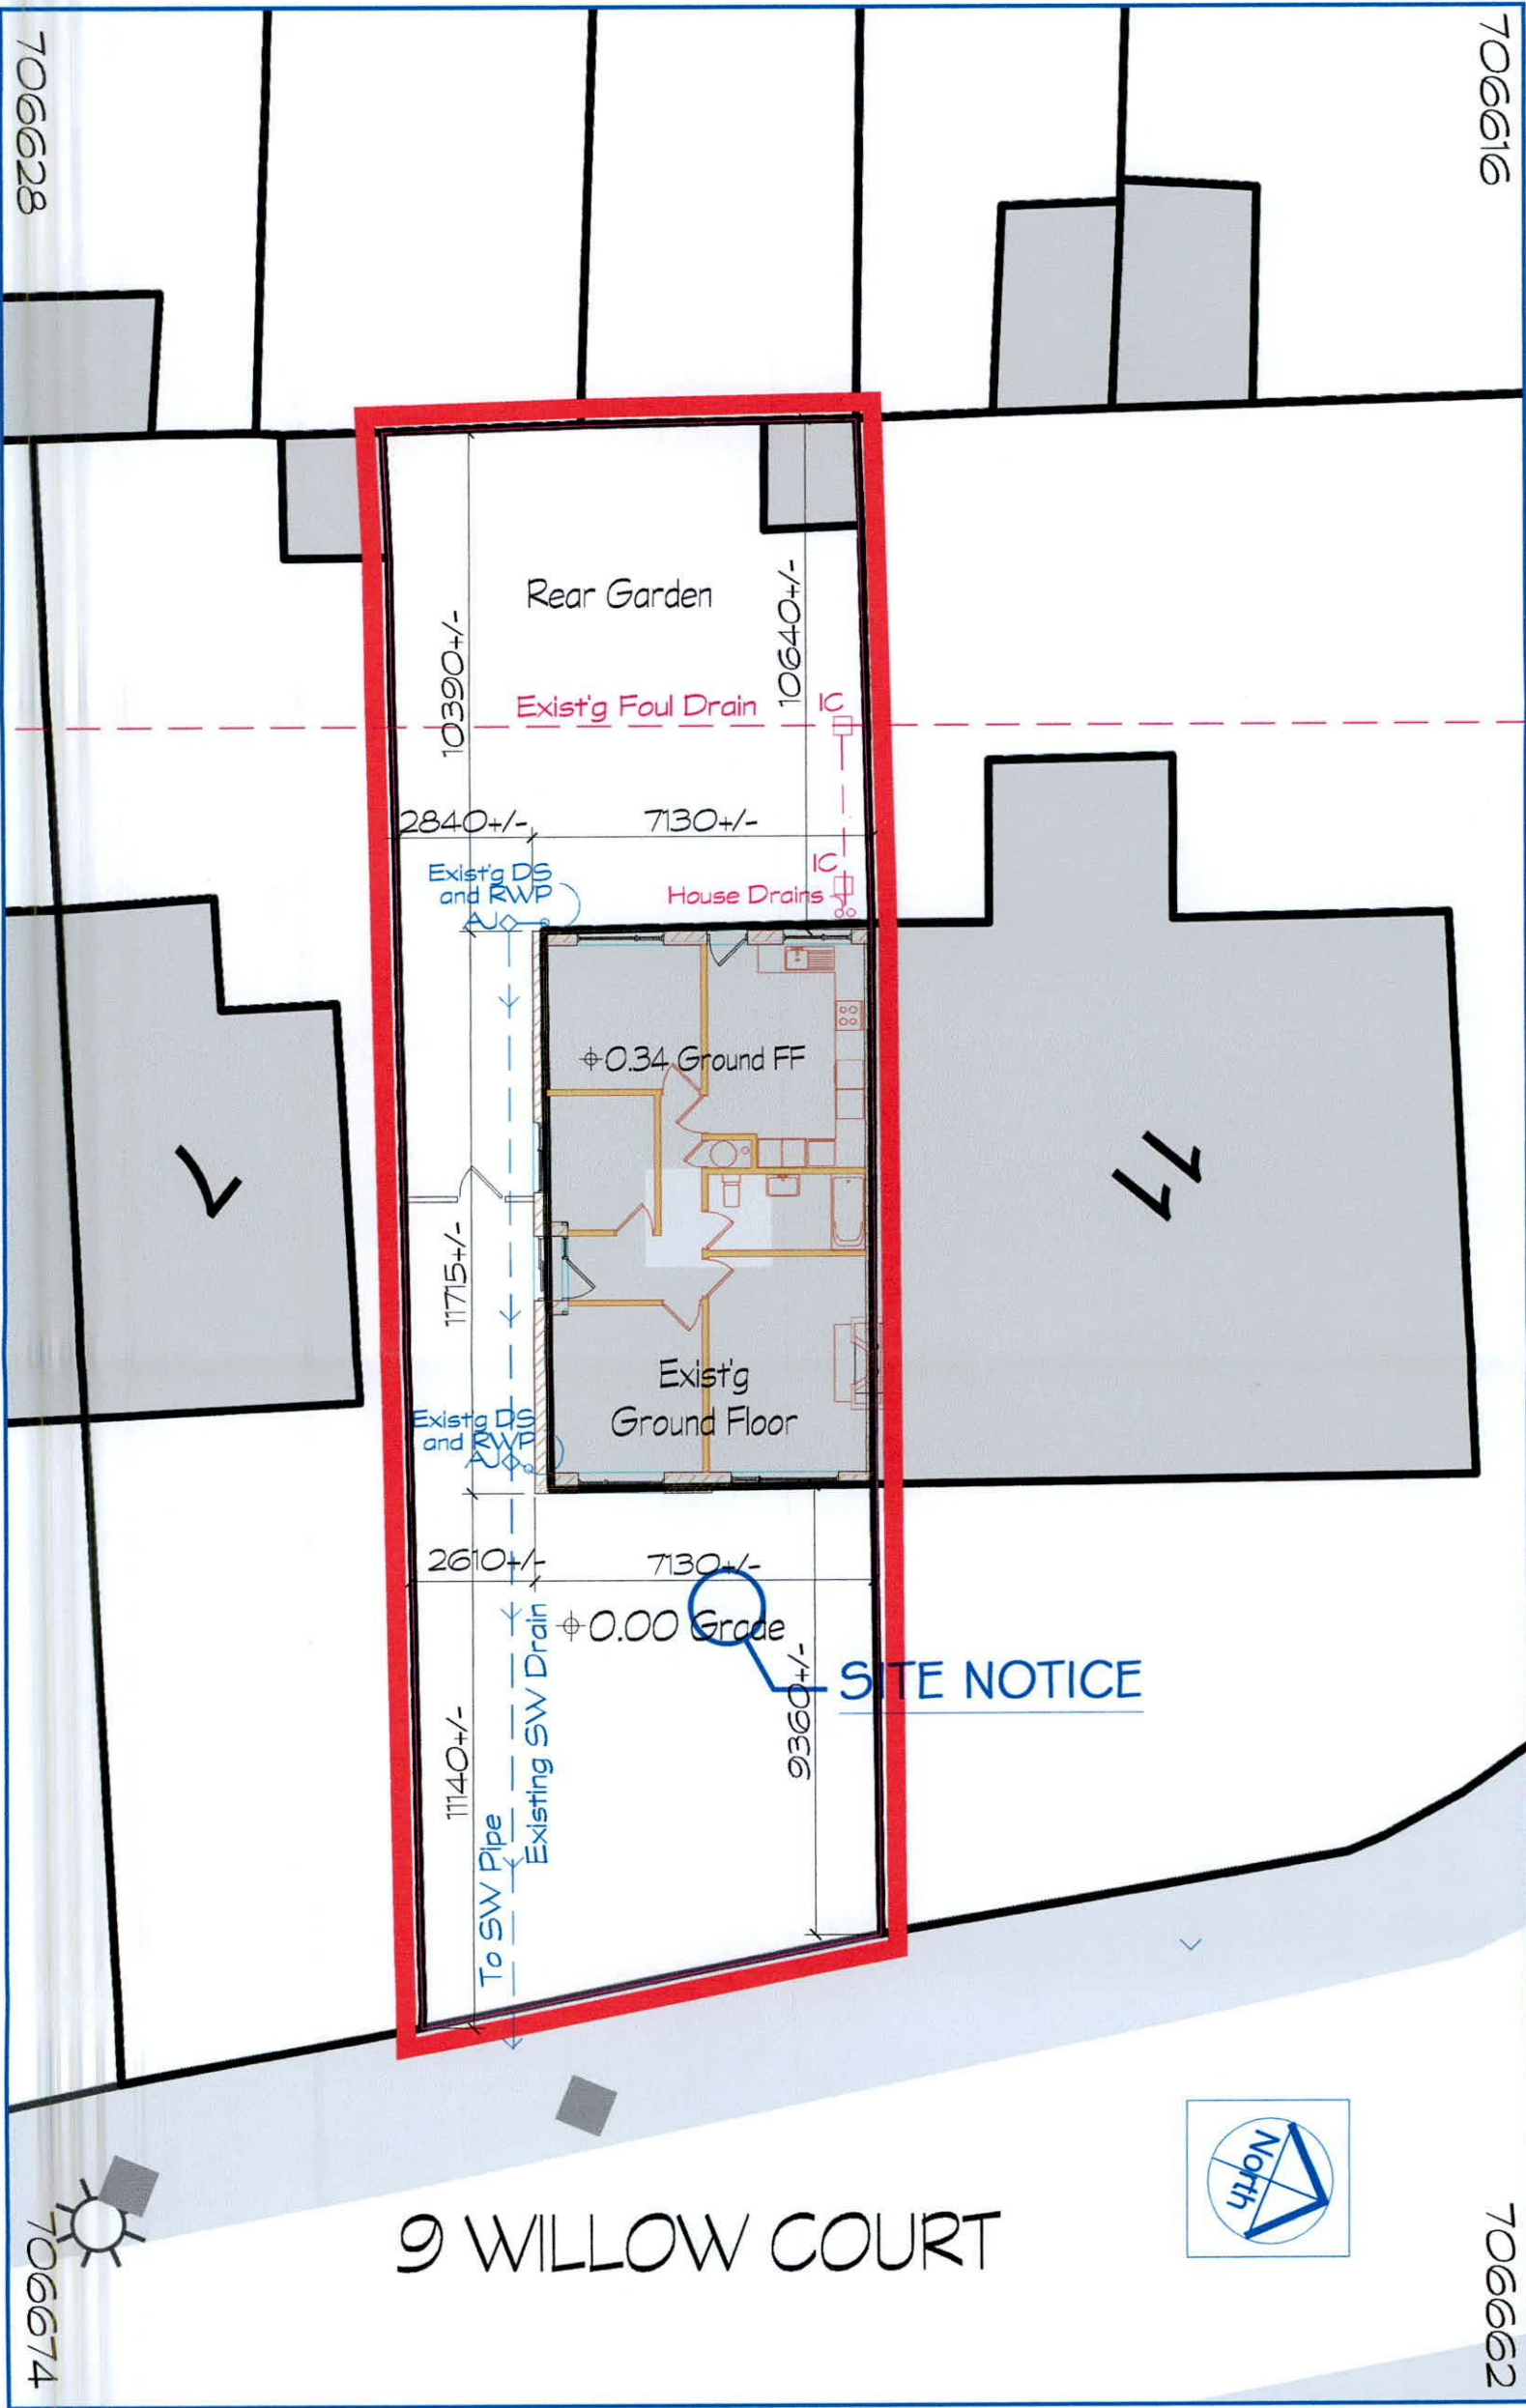

SITE NOTICE

9 WILLOW COURT

SITE PLAN  
1:150

Planning Application  
Not Intended for Construction

C:\PROJECTS\22-302 KELLY-9 WILLOW COURT\CAD\SHEETS\PA-102 SITE PLAN.DWG

**Mci ARCHITECTURE**  
 www.mciarch.com  
 11 White Pines Crescent  
 Rathfarnham  
 Dublin, Ireland D16 E2C7  
 Tel: (+353-1) 278-1754  
 email: admin@mciarch.com

<b>Client:</b> Emily & Seán Kelly 9 Willow Court Clondalkin, Dublin D22 T9Y5	<b>Dwg Title:</b> SITE PLAN
<b>Project Name:</b> Kelly Residential Extension	<b>Project No.:</b> 22-302

**Note:**  
 1. Use figured dimensions only.  
 2. Dimensions on building represent Structural Ops's only.  
 3. No part of this document may be transmitted or reproduced in any form without the approval of McCONNELL INTERNATIONAL except as agreed for use on the project for which the document was originally issued.

<b>SCALE:</b> 1:150 @ A3
<b>DATE:</b> 25 October, 2022
<b>DRAWN BY:</b> RMc
<b>Dwg No.:</b> PA-102
<b>Revision:</b> -