


GROUND FLOOR PLAN
SCALE 1:100

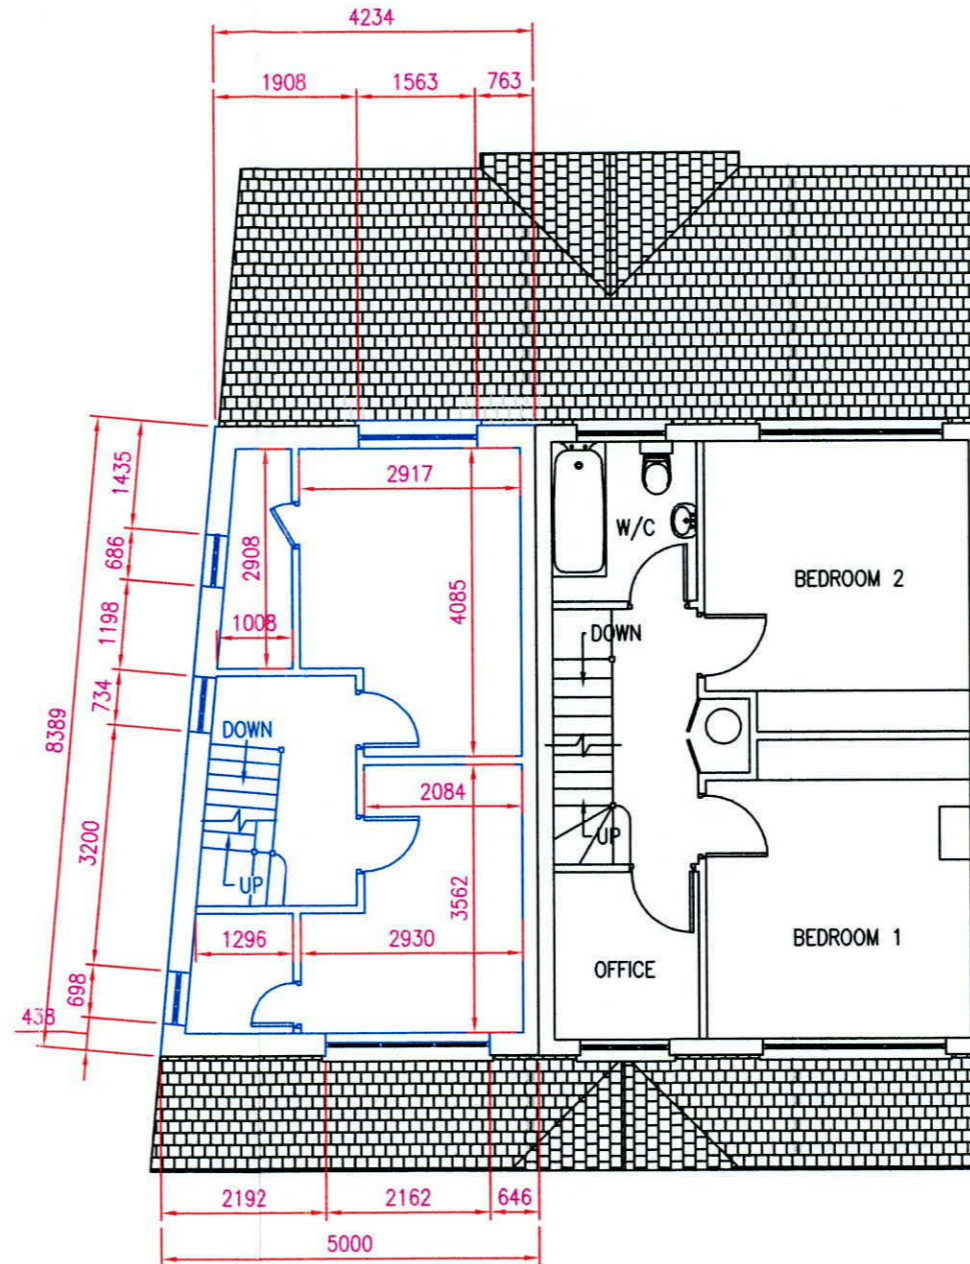

FIRST FLOOR PLAN
SCALE 1:100

 EXISTING / PLANNING APPROVED

 AREAS FOR RETENTION

A	JL	for planning	sept 2022
REV:	BY:	AMENDMENTS:	DATE:
DRAWN BY:	JL	TECH. CHECK:	JL
SCALE:	1:100@A3	SIZE:	A3
DATE:	23.10.22	APPROVED:	
DRAWING STATUS:			
FOR PLANNING			
CLIENT:			
STUART DICKER			
JOB TITLE:			
RETENTION OF DEVELOPMENT AT 84 KILTIPPER DRIVE			
DRAWING TITLE:			
GROUND AND FIRST FLOOR PLANS			

Plan-it Services

ARCHITECTURAL AND ENGINEERING SOLUTIONS
BARRETTSTOWN ROAD

NEWBRIDGE
Co. KILDARE. W12C625

Ph./fax (045) 480777 Mob. 087 8048115 e-mail john@planitarchitecture@gmail.com

JOB No:
22-SD-01

DRAWING No:
101

REV:
A