



1:1000

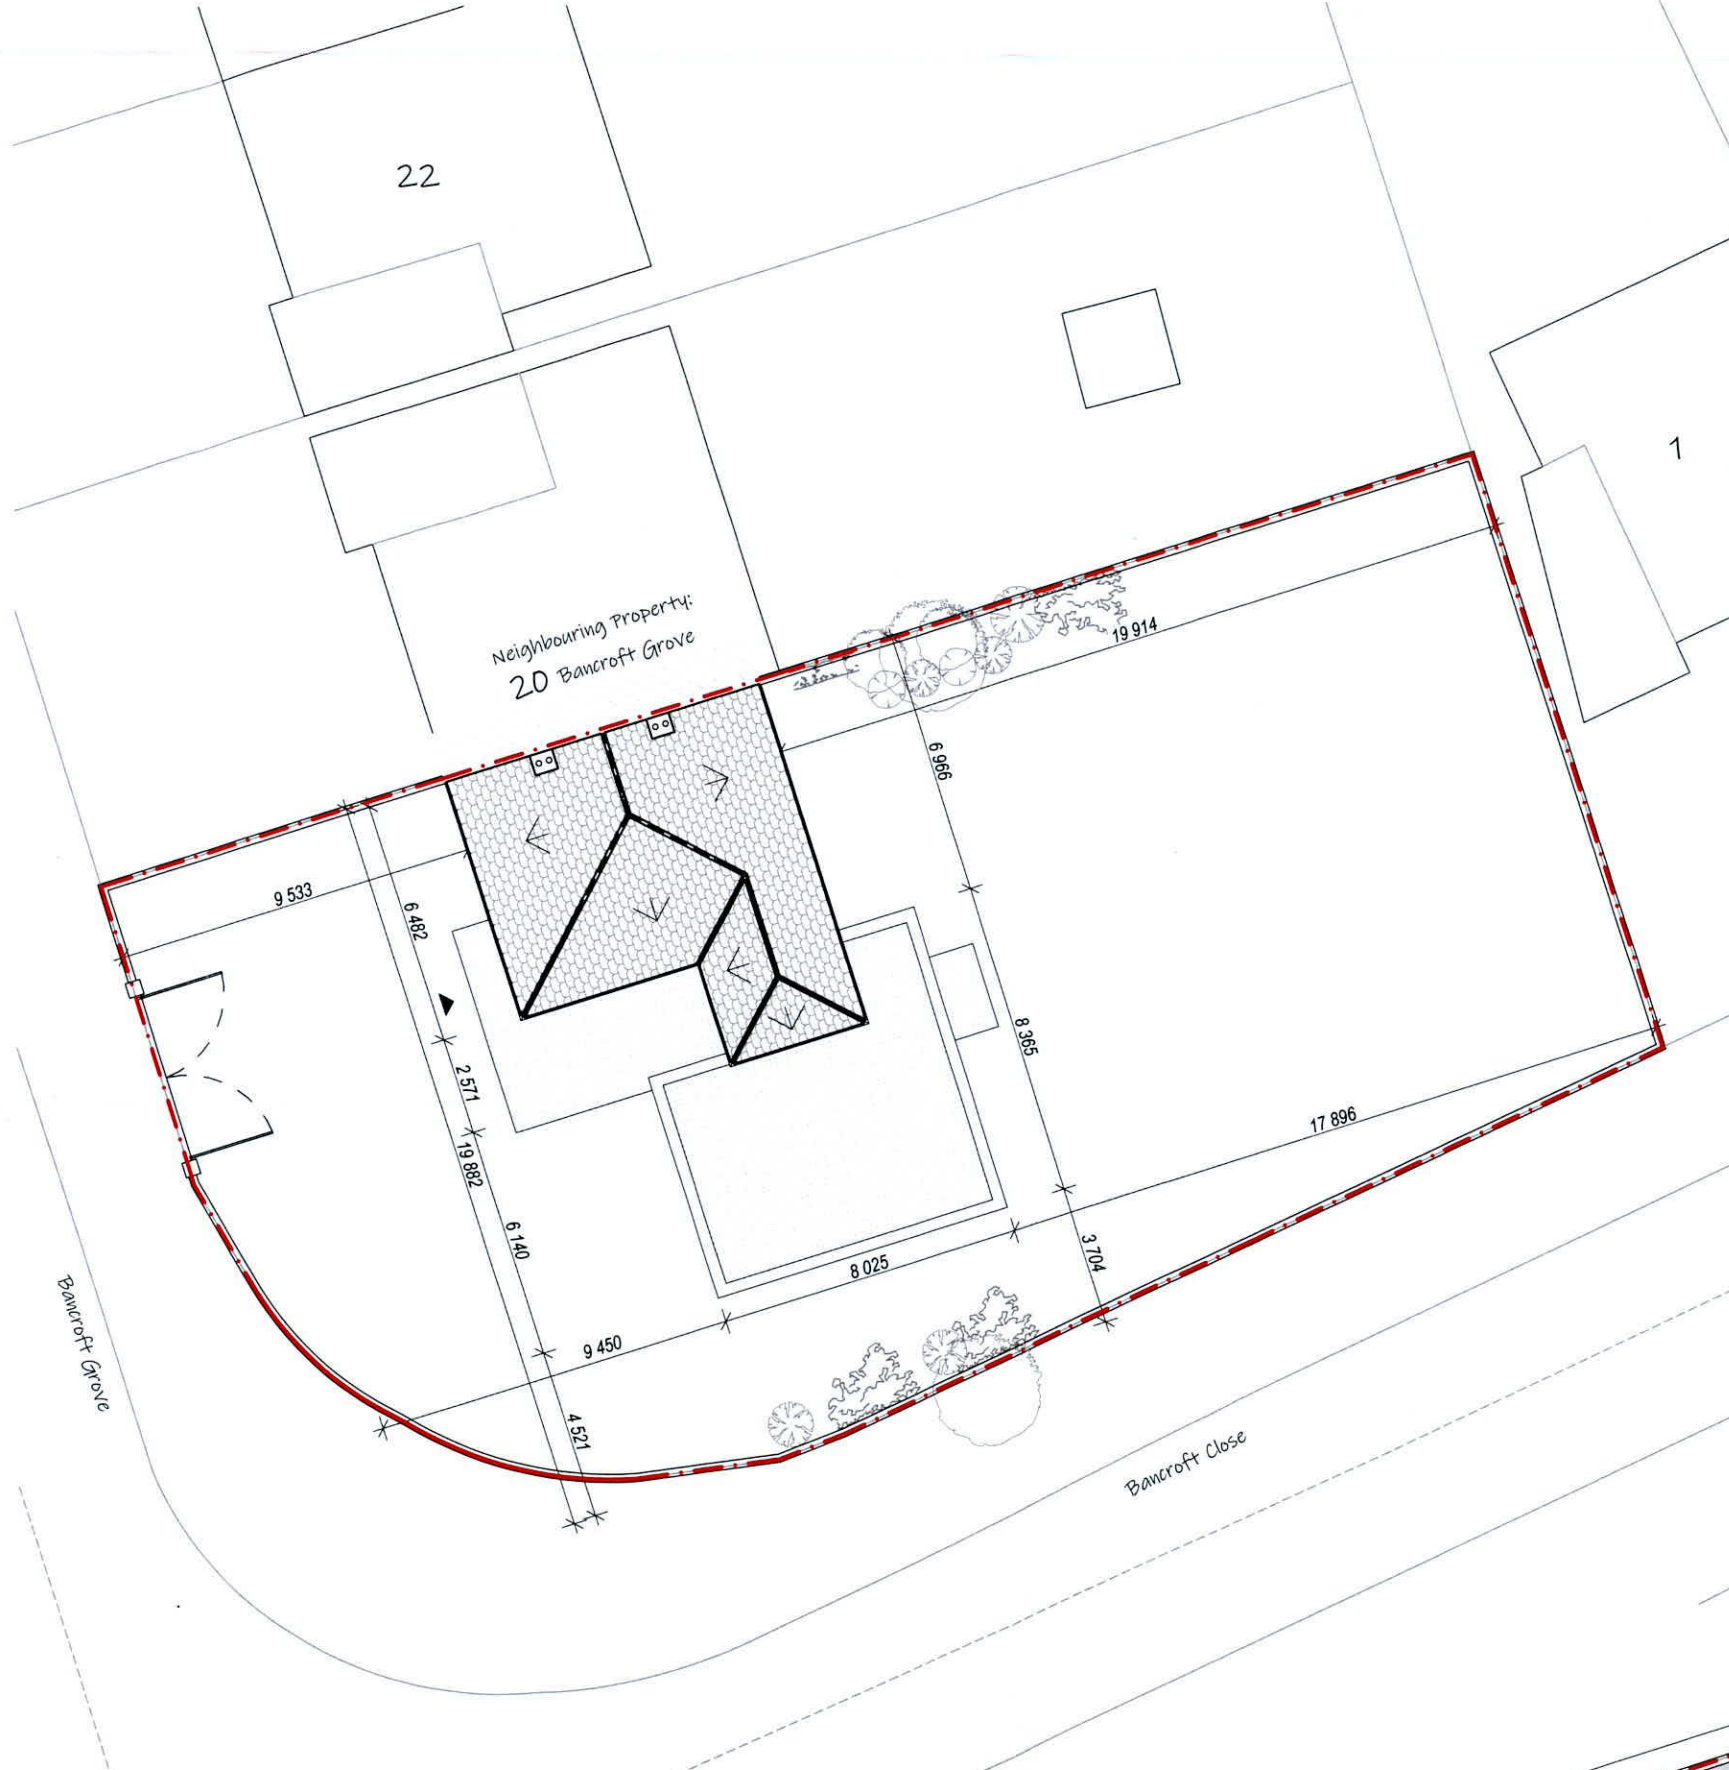

Existing Site Layout Plan / Roof Plan

1:200

Site Location & Site Layout Maps, 1:1000, 1:200 @ A3

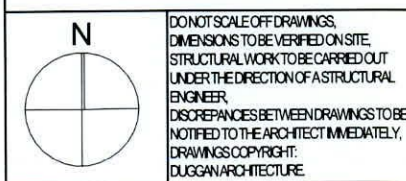

KEY:  
Order/ Reference No: 50290831  
Map Sheets  
1:1,000 | 3390-08

DO NOT SCALE OFF DRAWINGS.  
DIMENSIONS TO BE VERIFIED ON SITE.  
STRUCTURAL WORK TO BE CARRIED OUT  
UNDER THE DIRECTION OF A STRUCTURAL  
ENGINEER.  
DISCREPANCIES BETWEEN DRAWINGS TO BE  
NOTIFIED TO THE ARCHITECT IMMEDIATELY.  
DRAWINGS COPYRIGHT:  
DUGGAN ARCHITECTURE.

GENERAL NOTES:		DESCRIPTION
REVISION	DATE	

PROJECT: 18 Bancroft Grove  
CLIENT: Eamon Prendergast  
DATE: 29.09.2022 Project no: 314  
SCALE: 1:1000, 1:200 @ A3  
TITLE: Site Location & Site Layout Maps



COLM DUGGAN architect friar  
5 Baggot Bridge Court  
Pembroke Row  
Dublin 2  
t: +353 1 676 8778  
e: colm@dugganarchitecture.ie

Stage: Survey  
Drawing no: 01  
Rev: -