



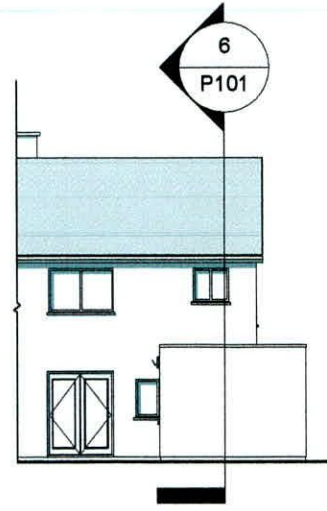


7 East Elevation Existing
1 : 200

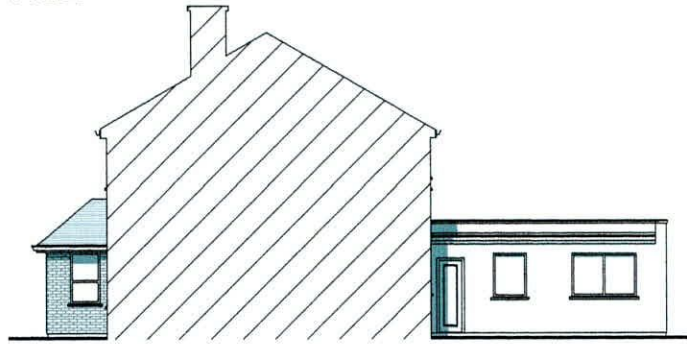


8 West Elevation Existing
1 : 200




4 North Elevation Existing
1 : 200

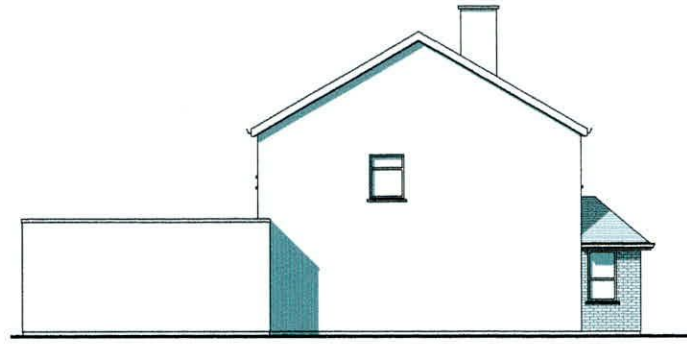


5 South Elevation Existing
1 : 200

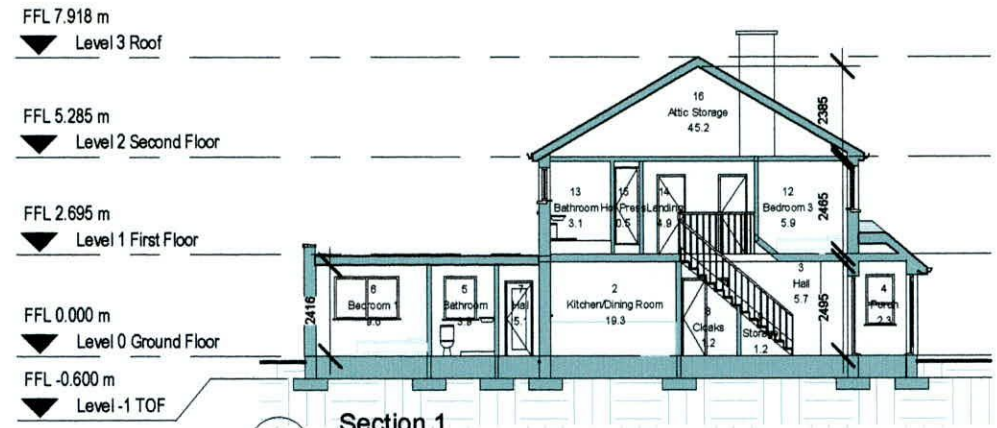


6 Section 1
1 : 200

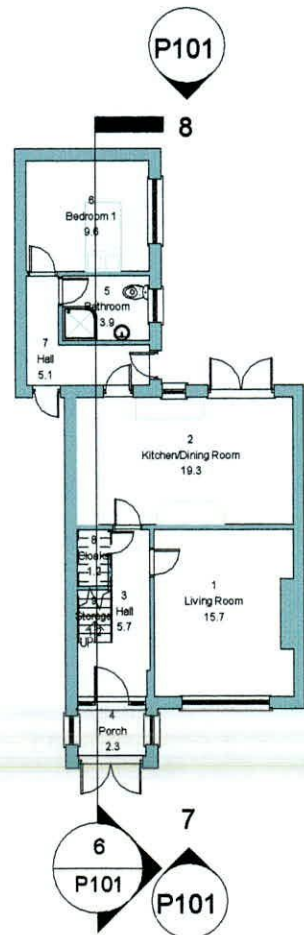

1 Level 0 Ground Floor
1 : 200

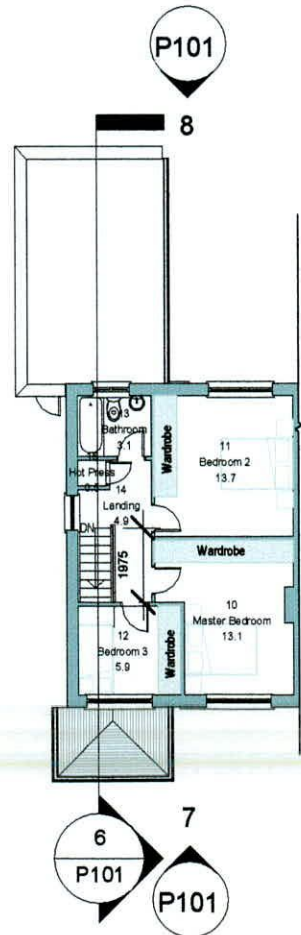

2 Level 1 First Floor
1 : 200

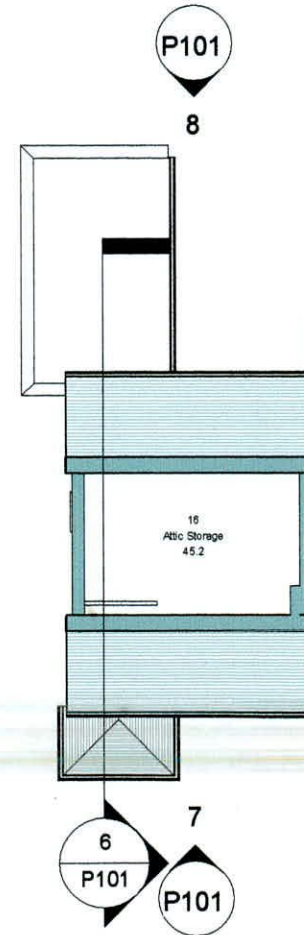

3 Level 2 Second Floor
1 : 200

Room Schedule Existing

Level	Name	Number	Area
Level 0 Ground Floor			
Level 0 Ground Floor	Living Room	1	16 m ²
Level 0 Ground Floor	Kitchen/Dining Room	2	19 m ²
Level 0 Ground Floor	Hall	3	6 m ²
Level 0 Ground Floor	Porch	4	2 m ²
Level 0 Ground Floor	Bathroom	5	4 m ²
Level 0 Ground Floor	Bedroom 1	6	10 m ²
Level 0 Ground Floor	Hall	7	5 m ²
Level 0 Ground Floor	Cloaks	8	1 m ²
Level 0 Ground Floor	Storage	9	1 m ²
			64 m ²
Level 1 First Floor			
Level 1 First Floor	Master Bedroom	10	13 m ²
Level 1 First Floor	Bedroom 2	11	14 m ²
Level 1 First Floor	Bedroom 3	12	6 m ²
Level 1 First Floor	Bathroom	13	3 m ²
Level 1 First Floor	Landing	14	5 m ²
Level 1 First Floor	Hot Press	15	1 m ²
			41 m ²
Level 2 Second Floor			
Level 2 Second Floor	Attic Storage	16	45 m ²
			45 m ²
Total Floor Area			150 m ²

REF.	DATE	Revision
Peter Brennan Hayfield House, Knocklyon Road, Templeogue, Dublin 16		
North Point		
PROJECT: Ground Floor Front & Rear Extension & An Attic Conversion		
PROJECT NO: PRJ121		
CLIENT: Mick & Paula Kavanagh		
ADDRESS: 34 Elmcastle Drive, Kilnamanagh, Dublin 24, D24 KHF2		
DRAWN BY: Peter Brennan		
DATE: 12/10/22	SCALE: 1 : 200	DRG. No. P101
DRAWING: Floor Plans Existing		
DO NOT SCALE FROM DRAWING STATUS: Planning		