




Room Schedule Proposed			
Level	Name	Number	Area
Level 0 Ground Floor			
Level 0 Ground Floor	Hall	1	6 m ²
Level 0 Ground Floor	Kitchen/Dining Room	2	19 m ²
Level 0 Ground Floor	Living Room	3	21 m ²
Level 0 Ground Floor	Storage	4	1 m ²
Level 0 Ground Floor	Cloaks	5	1 m ²
Level 0 Ground Floor	Bathroom	6	4 m ²
Level 0 Ground Floor	Bedroom 1	7	10 m ²
Level 0 Ground Floor	Hall	8	5 m ²
Level 0 Ground Floor	Porch	9	2 m ²
			68 m ²
Level 1 First Floor			
Level 1 First Floor	Master Bedroom	10	13 m ²
Level 1 First Floor	Bedroom 1	11	14 m ²
Level 1 First Floor	Bathroom	12	3 m ²
Level 1 First Floor	Landing	13	5 m ²
Level 1 First Floor	Study	14	6 m ²
Level 1 First Floor	Hot Press	15	1 m ²
			42 m ²
Level 2 Second Floor			
Level 2 Second Floor	Attic Storage/Non-Habitable	16	45 m ²
			45 m ²
Total Floor Area			155 m ²

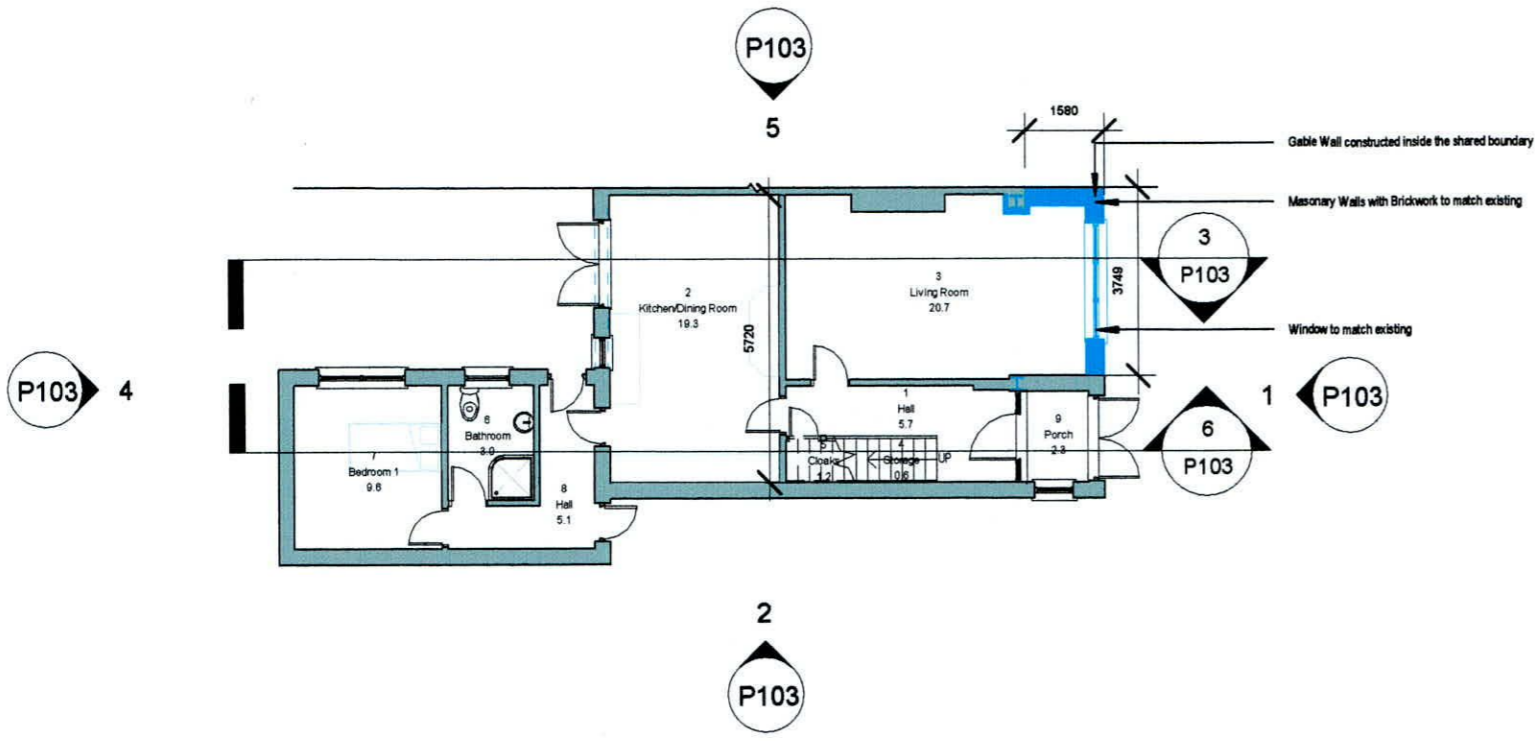

1 Level 0 Ground Floor Proposed
1 : 150

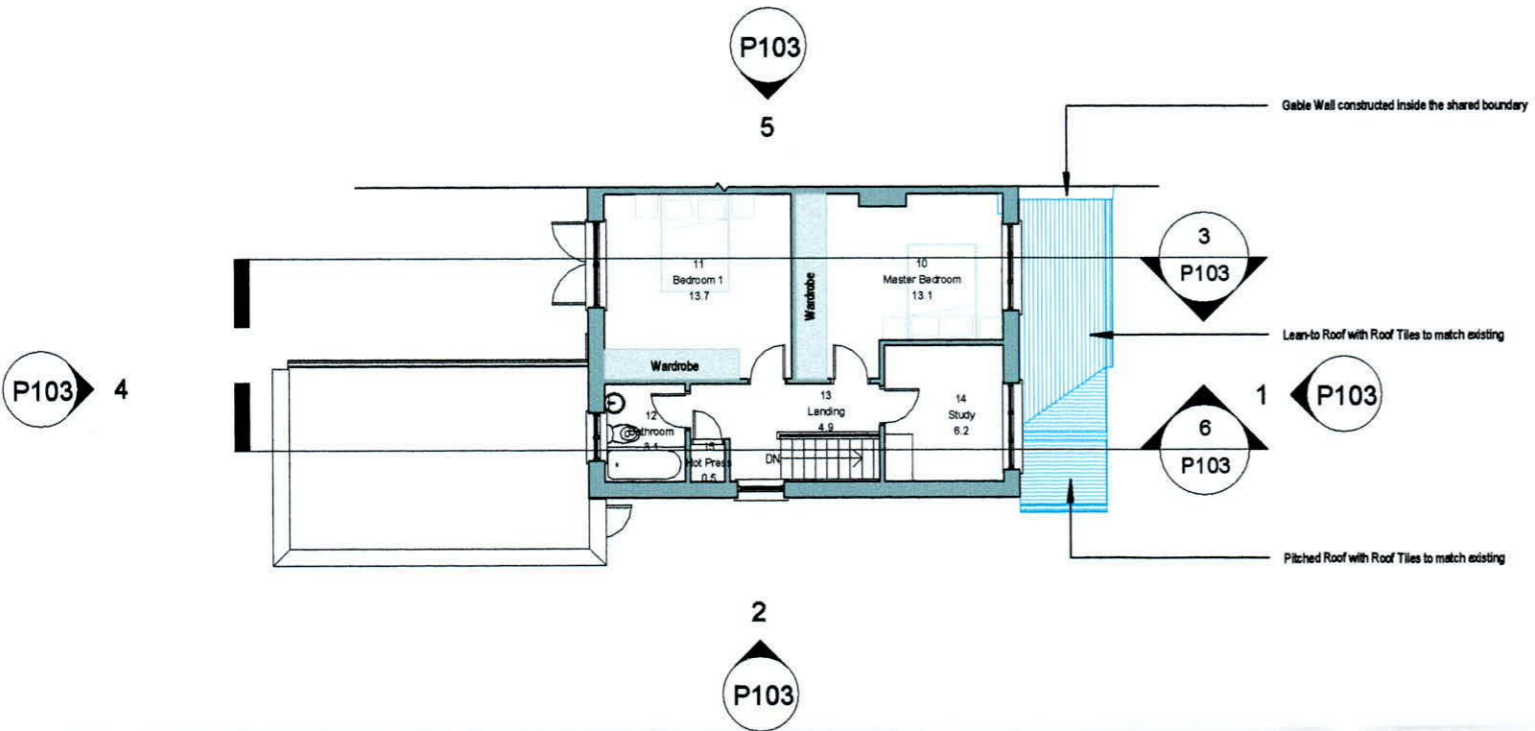

2 Level 1 First Floor Proposed
1 : 150

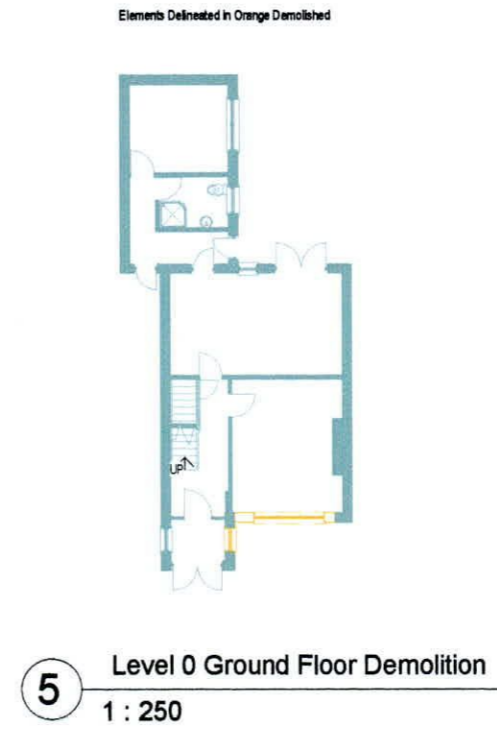

5 Level 0 Ground Floor Demolition
1 : 250



6 Level 1 First Floor Demolition
1 : 250

REF.	DATE	Revision
Peter Brennan Hayfield House, Knocklyon Road, Templeogue, Dublin 16		
North Point		
PROJECT: Ground Floor Front & Rear Extension & An Attic Conversion		
PROJECT NO: PRJ121		
CLIENT: Mick & Paula Kavanagh		
ADDRESS: 34 Elmcastle Drive, Kinamanagh, Dublin 24, D24 KHF2		
DRAWN BY: Peter Brennan		
DATE: 12/10/22	SCALE: As indicated	DRG. No. P102
DRAWING: Floor Plans Proposed		
DO NOT SCALE FROM DRAWING STATUS: Planning		