




1 East Elevation Proposed
1 : 200

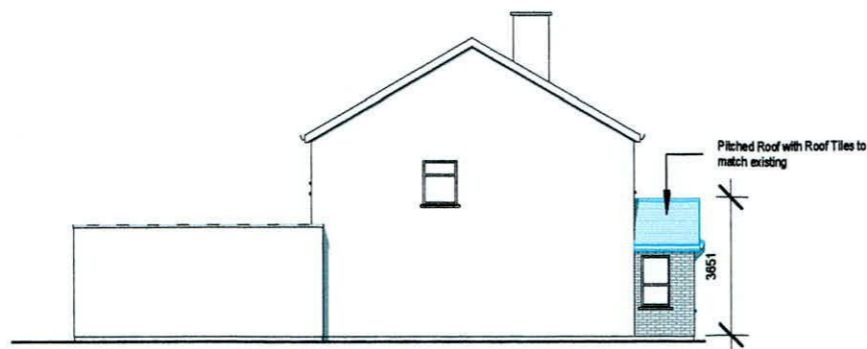


2 South Elevation Proposed
1 : 200

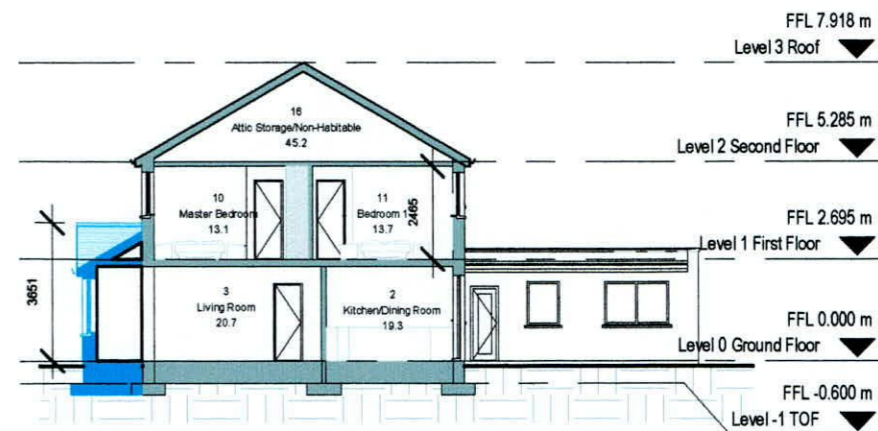


3 Section 2
1 : 200

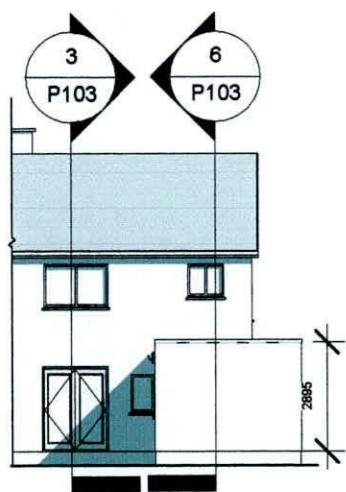

4 West Elevation Proposed
1 : 200

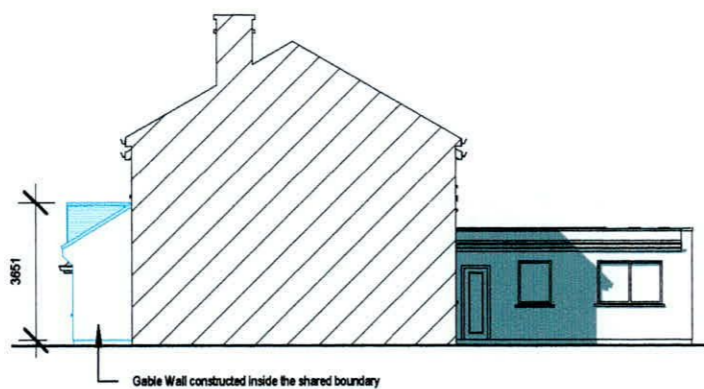

5 North Elevation Proposed
1 : 200

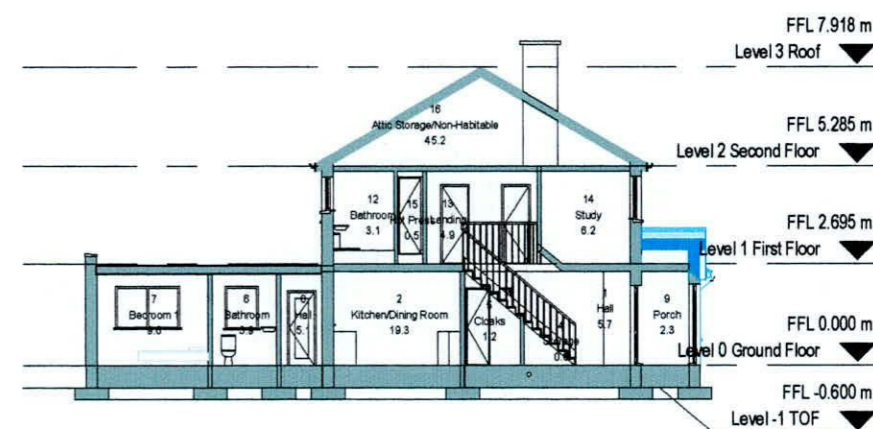


6 Section 3
1 : 200


Elements Delineated in Orange subject To Demolition



7 East Elevation Existing Demolition
1 : 200

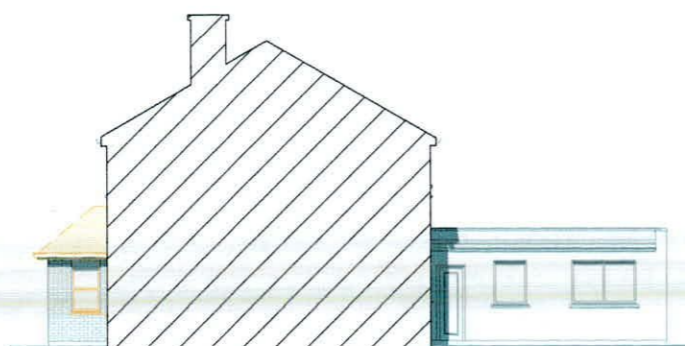

8 North Elevation Demolition
1 : 200

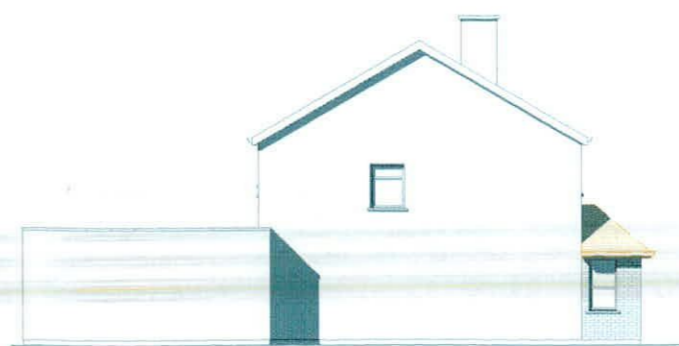

9 South Elevation Demolition
1 : 200

REF.	DATE	Revision
Peter Brennan Hayfield House, Knocklyon Road, Templeogue, Dublin 16		
North Point	PROJECT: Ground Floor Front & Rear Extension & An Attic Conversion	
	PROJECT NO: PRJ121	
	CLIENT: Mick & Paula Kavanagh	
	ADDRESS: 34 Elmcastle Drive, Kinamanagh, Dublin 24, D24 KH2	
	DRAWN BY: Peter Brennan	
	DATE: 12/10/22	SCALE: 1 : 200
	DRAWING: Elevations/Sections Proposed	
	DO NOT SCALE FROM DRAWING	
	STATUS: Planning	