


LEGEND

- SITE BOUNDARY
- EXISTING STRUCTURES
- BUILDINGS ON NEIGHBOURING PROPERTIES
- PERMEABLE SURFACE AREA
- HARD SURFACES - OTHER
- GREENERY - TREES, BUSHES, SHRUBS

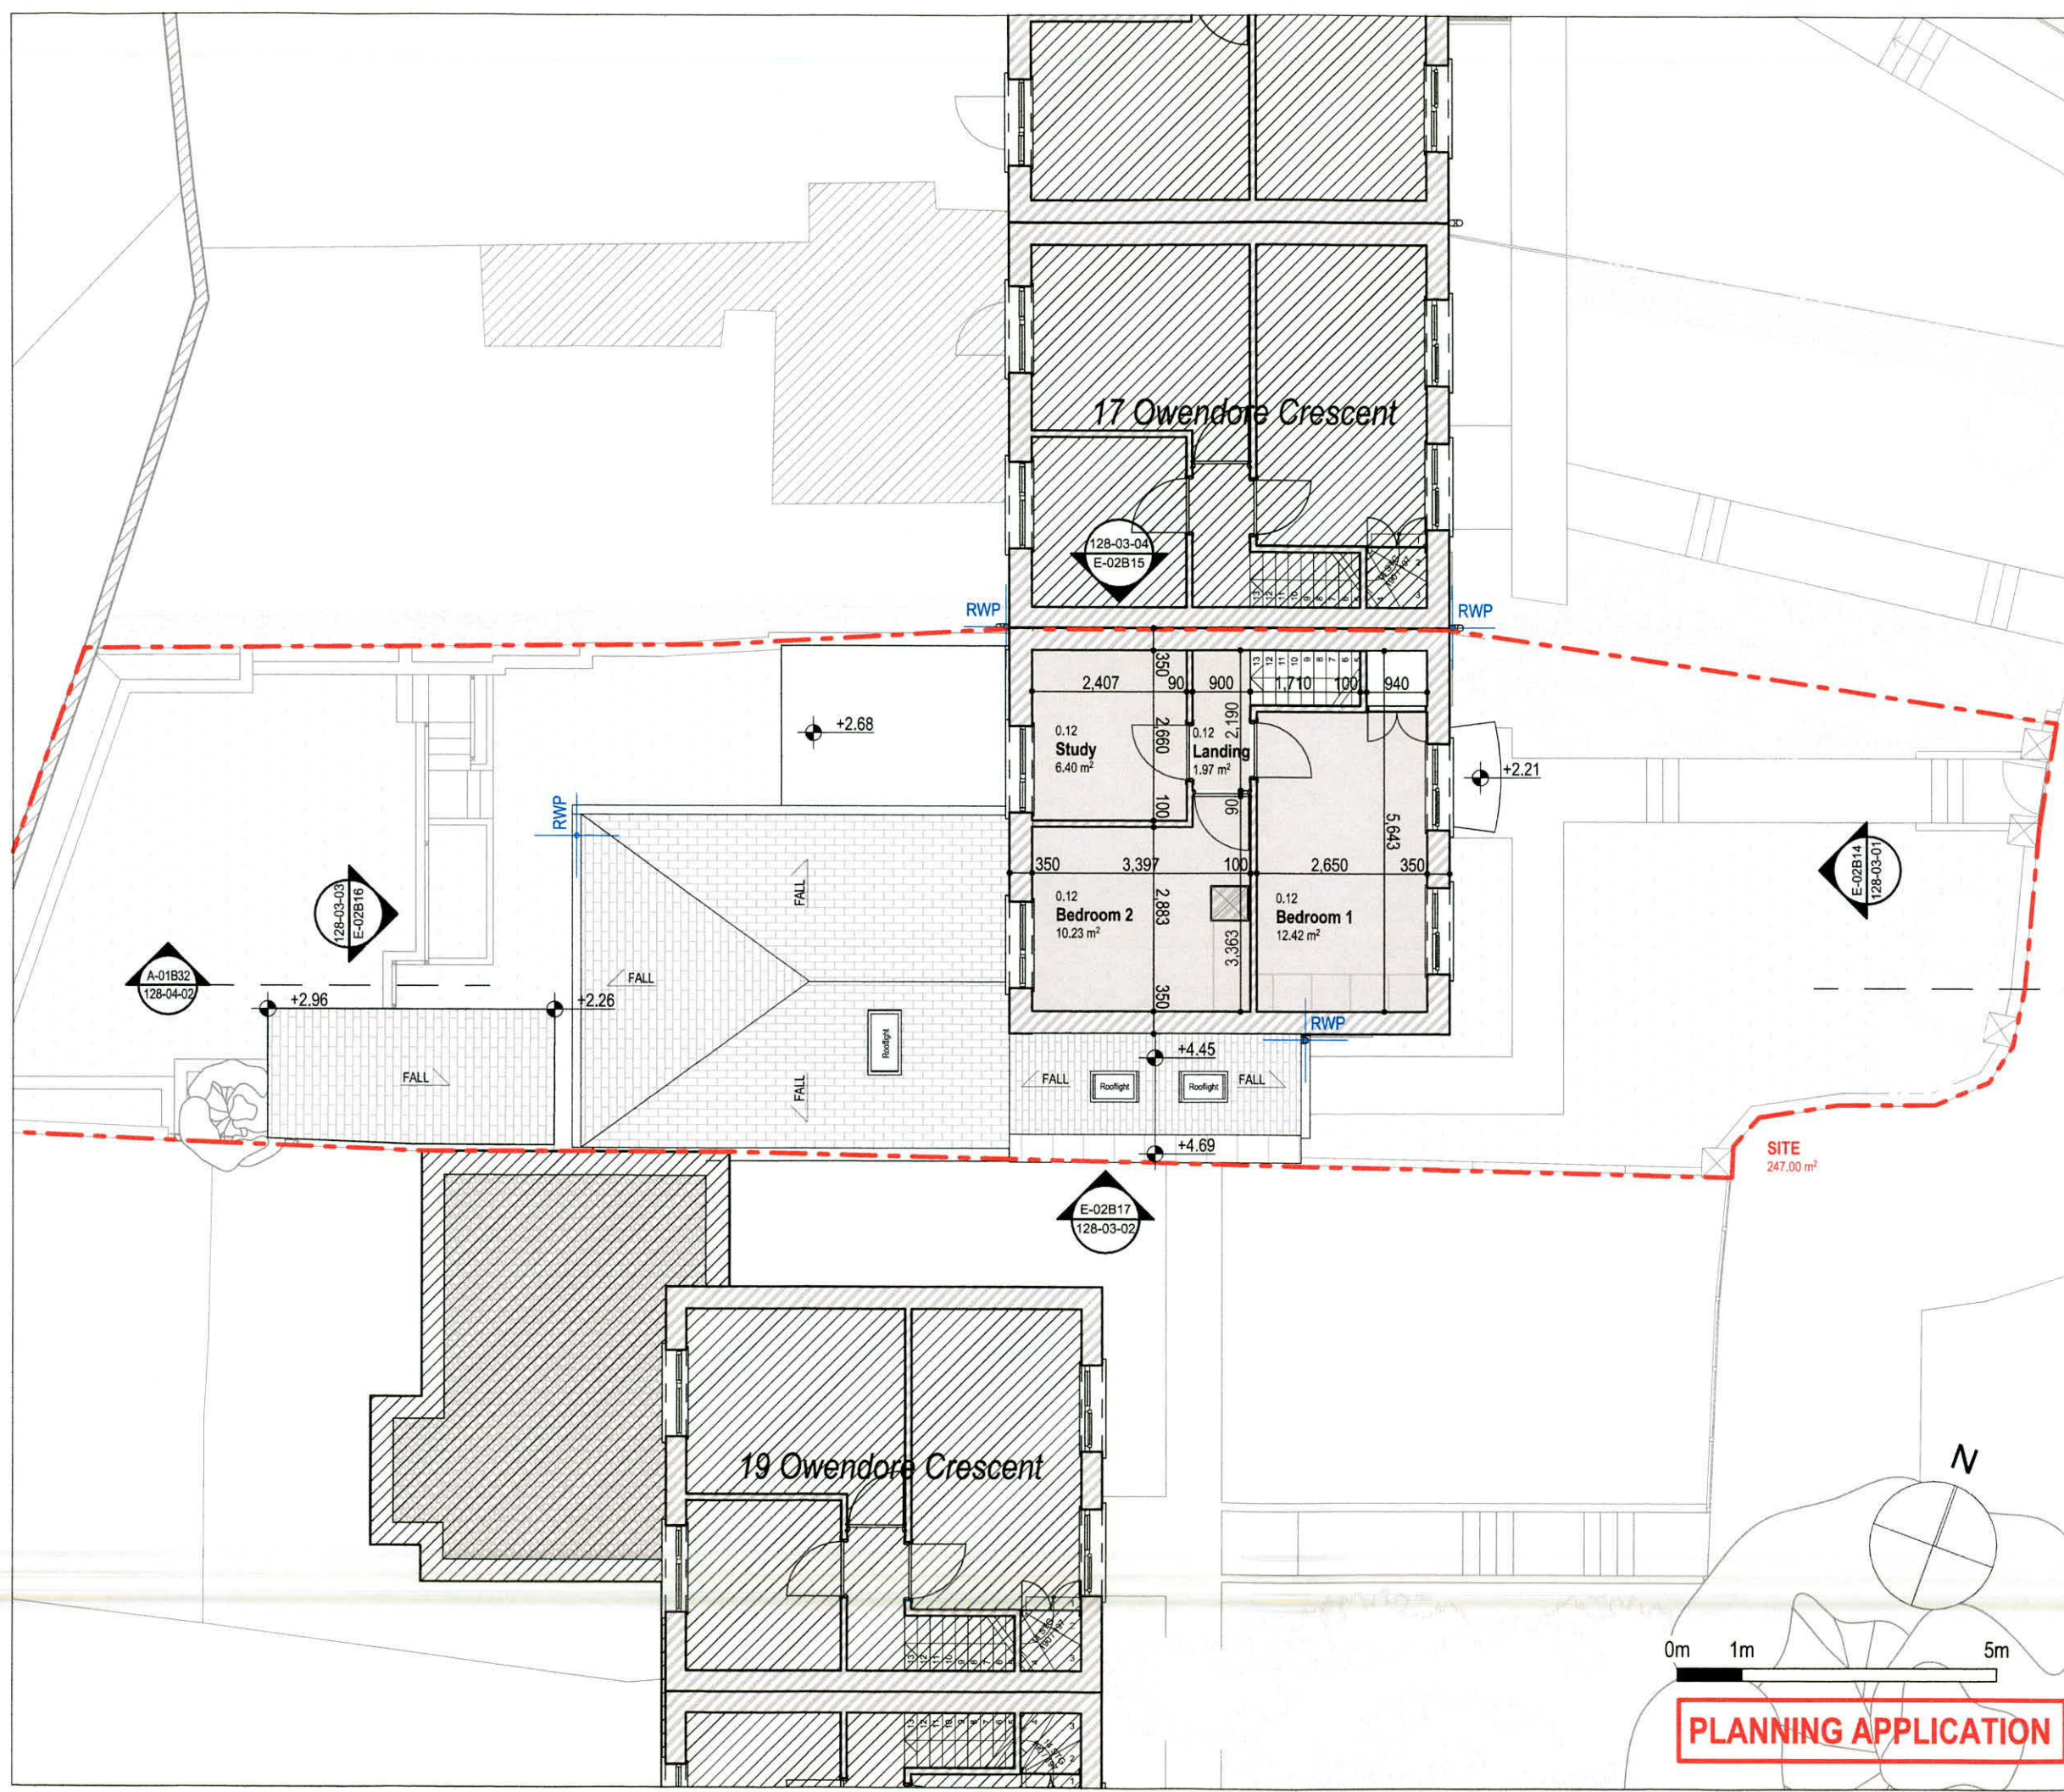

P01	24.10.2022	ISSUED FOR PLANNING
NO.	DATE REVISED	DESCRIPTION OF REVISION

CLIENT:
NIALL COX
 18 OWENDORE CRESCENT
 RATHFARNAM, DUBLIN 14

PROJECT NAME AND ADDRESS:
DOMESTIC HOUSE EXTENSION & ALTERATIONS, @ 18 OWENDORE CRESCENT
 18 OWENDORE CRESCENT, RATHFARNAM, DUBLIN 14

ARCHITECT:
NAANarchitects
 17 Glenalua Road, Killiney,
 Co. Dublin,
 tel.: +353 (0) 861779777
 e-mail: info@naanarchitects.com

DRAWING TITLE:
EXISTING FIRST FLOOR PLAN

DRAWING NO.
128-02-06

SCALE & FORMAT:
1:100 @A3

DATE:
24.10.2022

REVISION:
P01

PROJECT STATUS:
PLANNING

PLANNING APPLICATION