



Front Elevation

Front Elevation
Entrance gate and frame

Rear Elevation
Entrance gate and frame

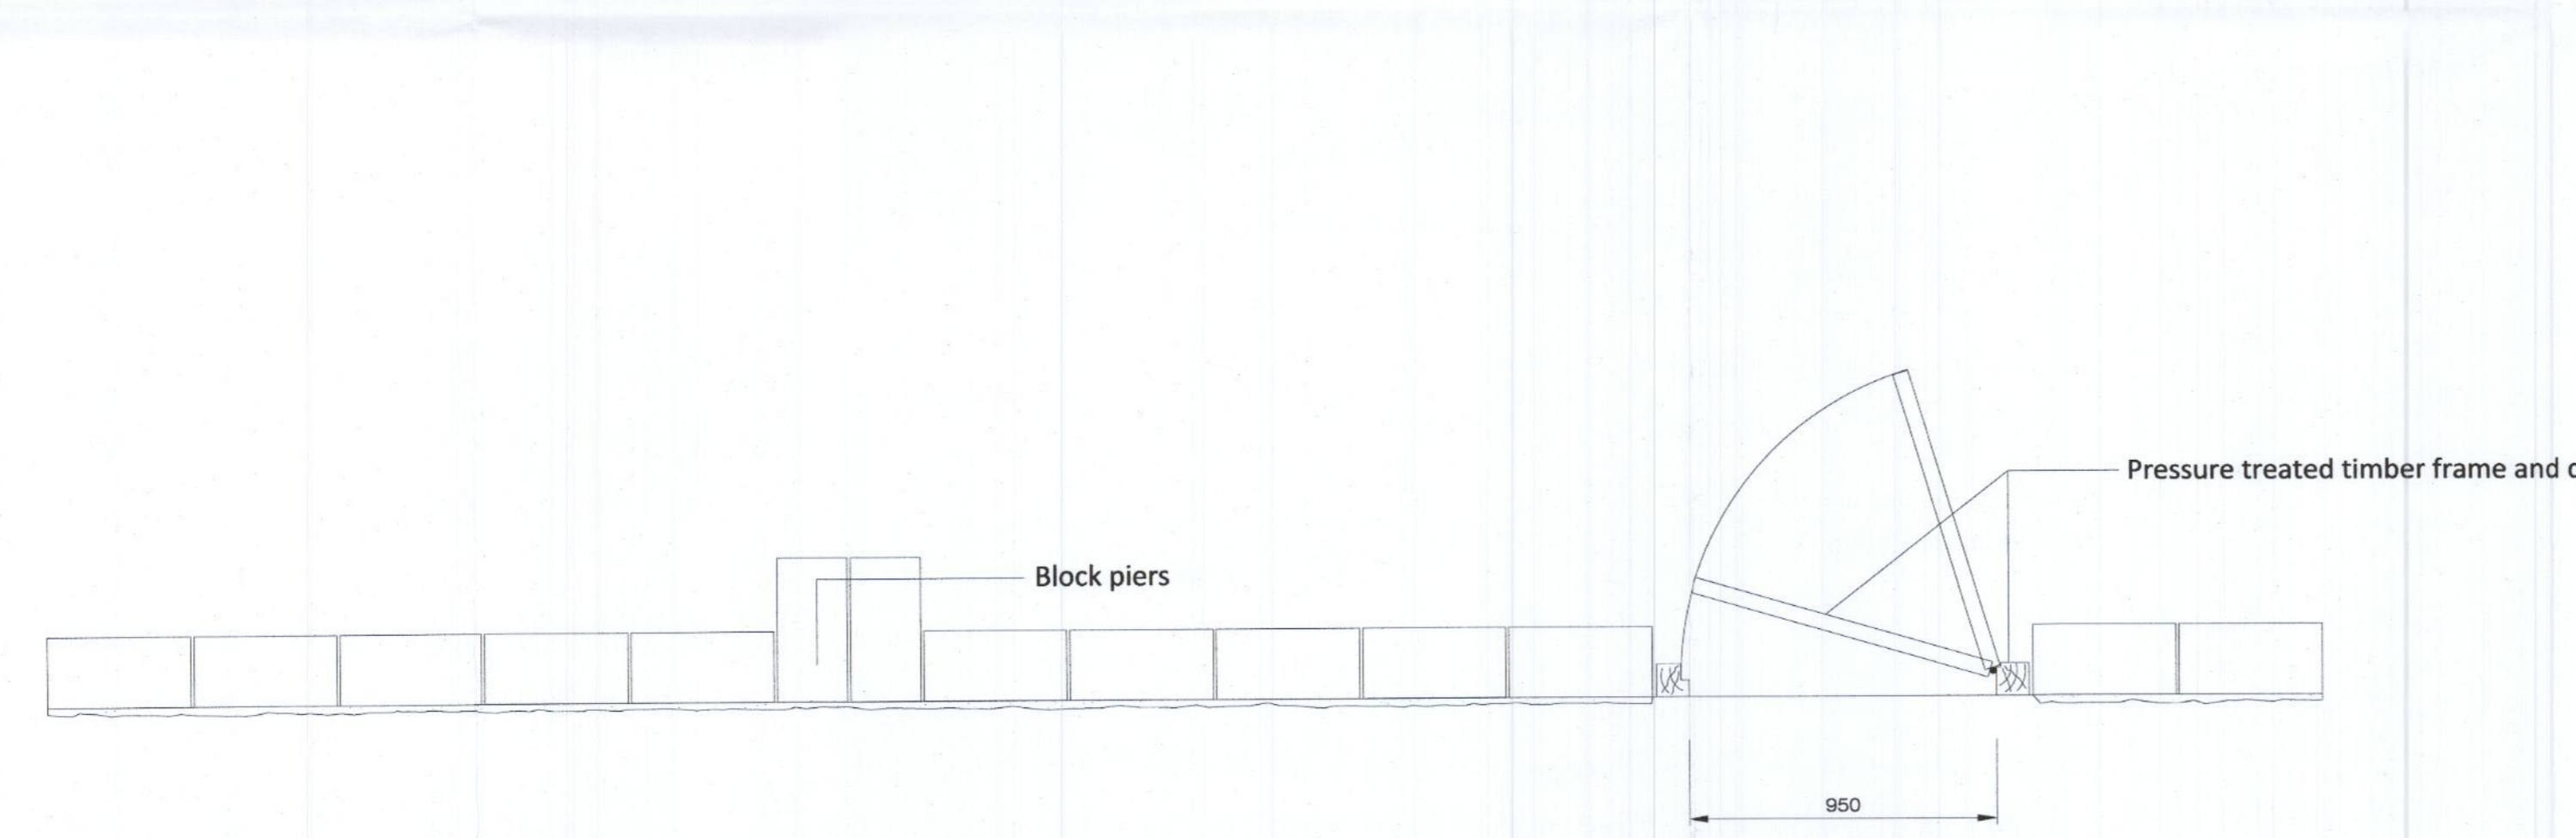


Plan / Section

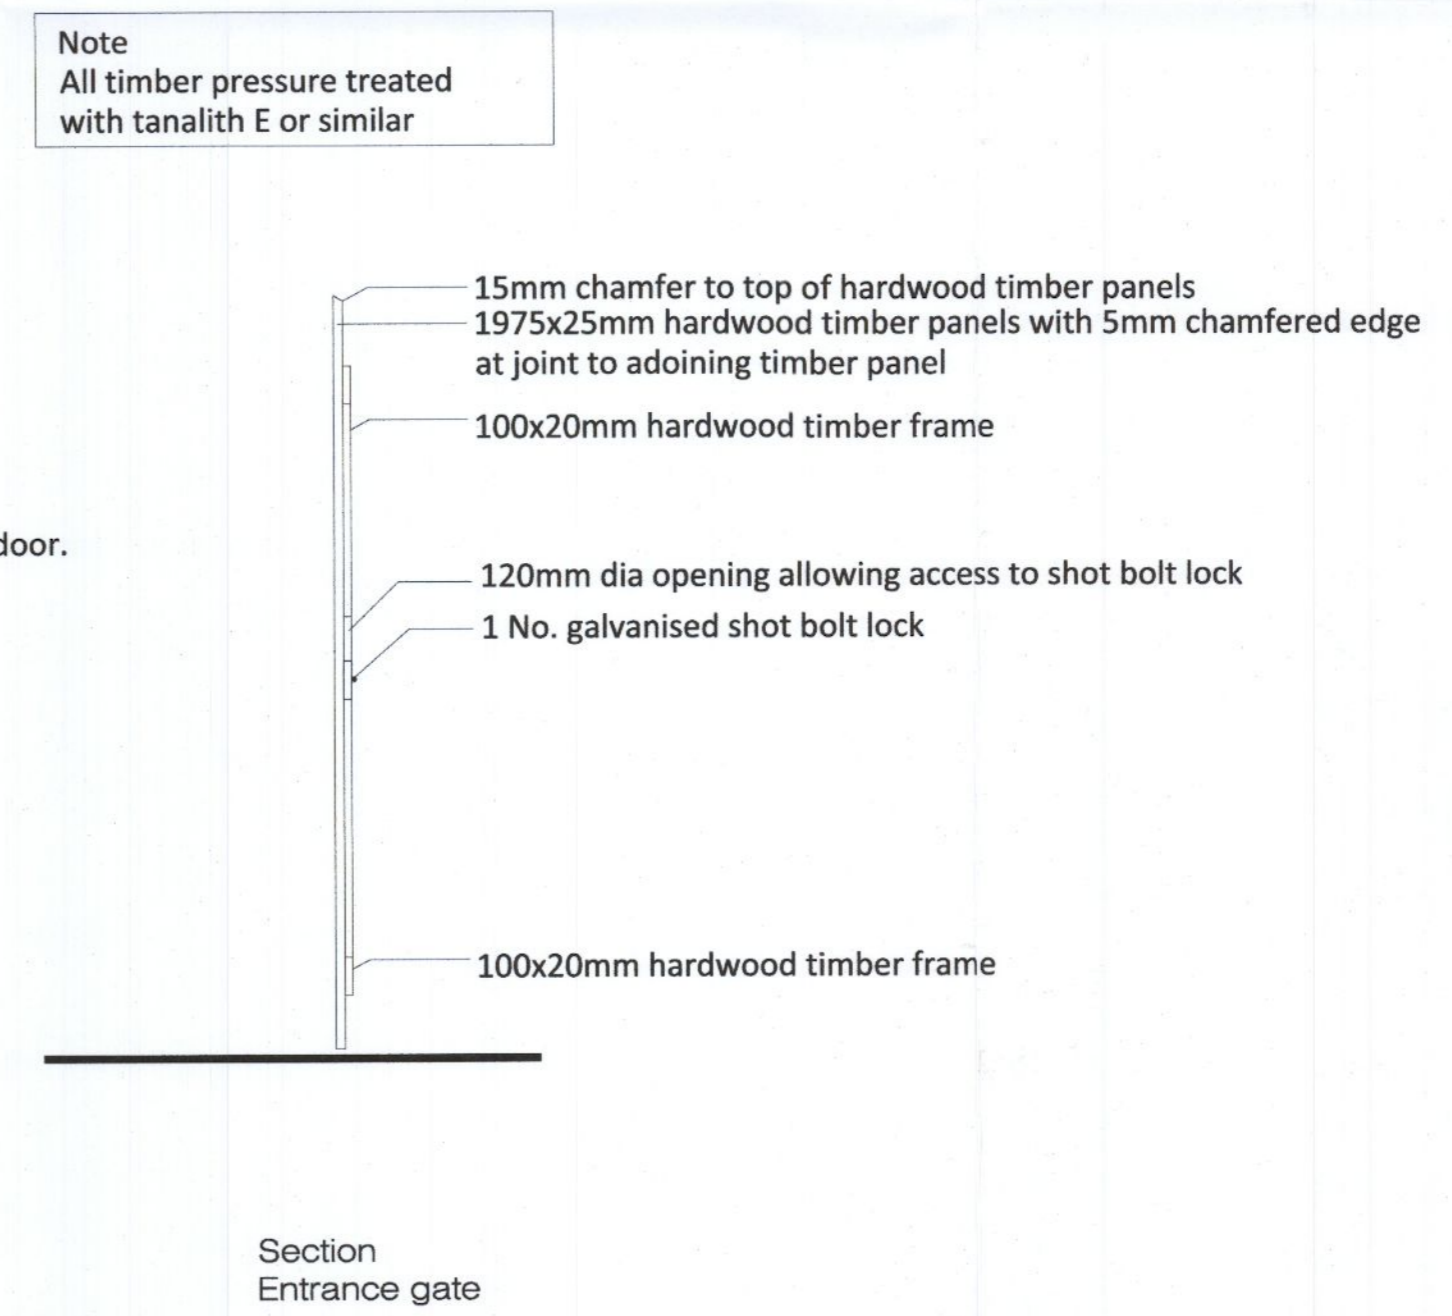


Section
Entrance gate

Detail D01 Dwg BD-02-PP 2.0mtr Front and side access gate details to side and rear private gardens
See LP-01-PP for locations
Scale @ 1:20

Rev.	Date	Note
00	0000-00-00	00

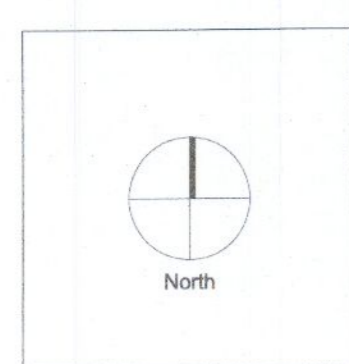

General Notes

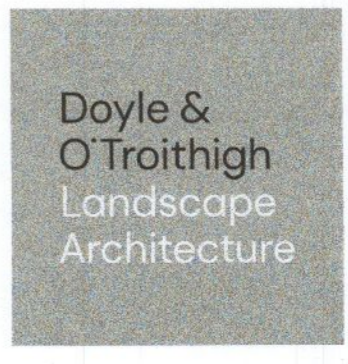

Project Name Aderrig Phase 3		Drawing Name Boundary Details 2 of 4	
Status Planning	Project No 17-064	Drawing No BD-02-PP	Revision No 00
Scale 1:20	Date 15/09/2022	Drawn By KGR	Checked By DOT
Linda Doyle Director +353 (0)87 287 4198 linda@doyle-otroithigh.com	Daire O'Troithigh Director +353 (0)86 300 3499 daire@doyle-otroithigh.com	Office Address Pembroke House 28-29 Upper Pembroke St Dublin 2	Contact mail@doyle-otroithigh.com +353 (0)1 608 7782