




PROPOSED NORTH-WEST ELEVATION Scale 1:100

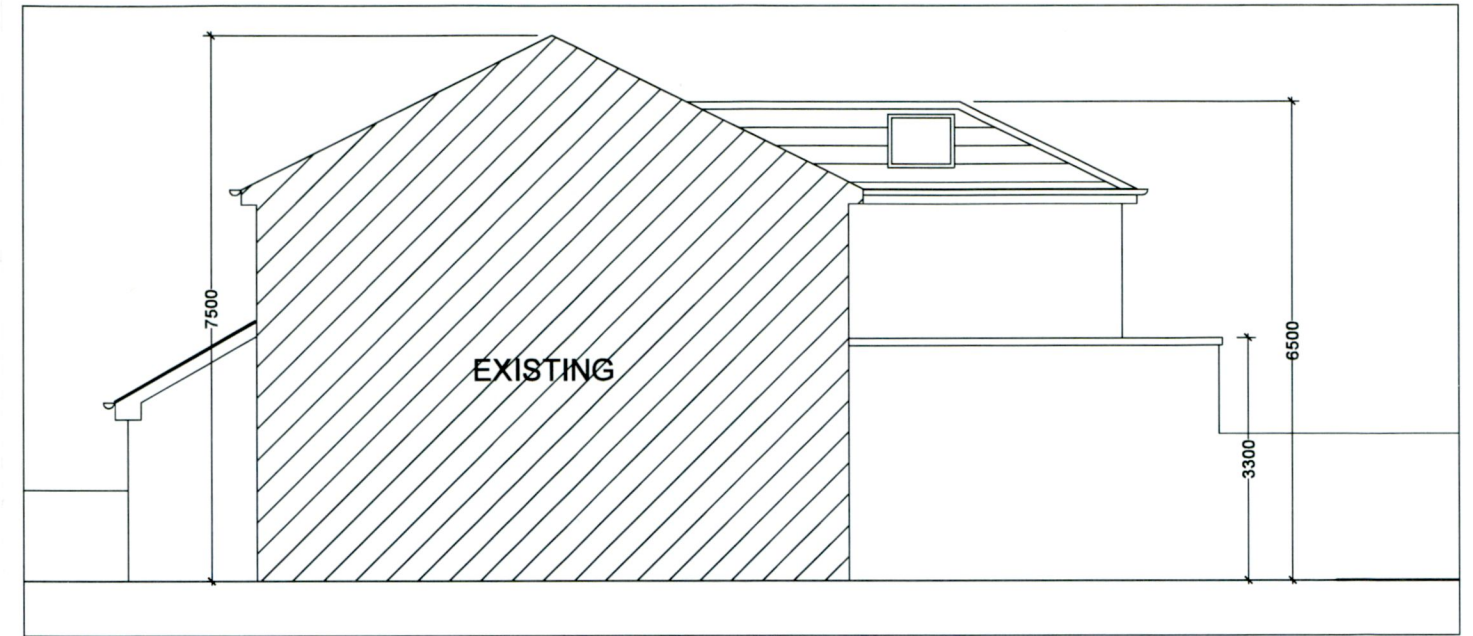


PROPOSED SOUTH-EAST ELEVATION Scale 1:100

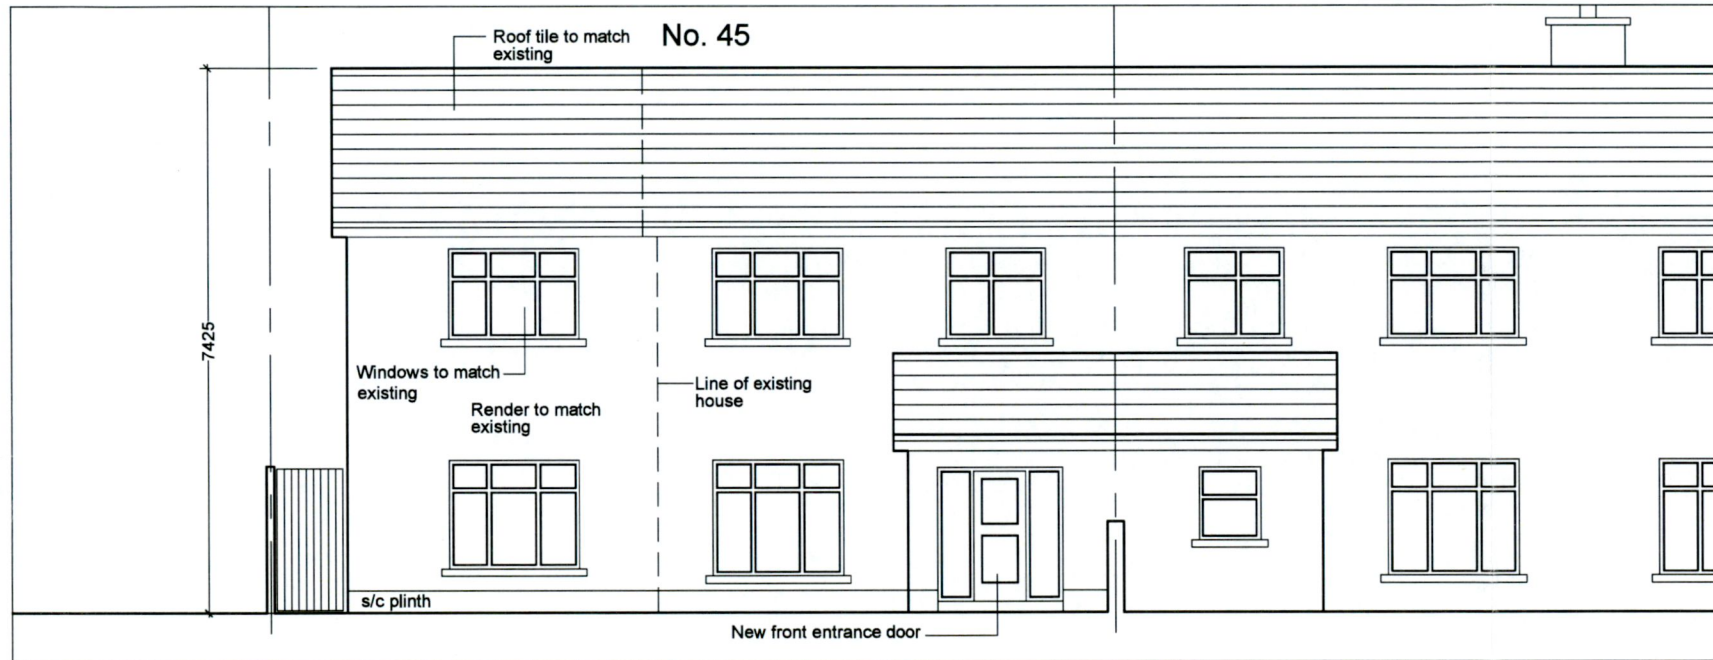

PROPOSED SOUTH-WEST ELEVATION Scale 1:100

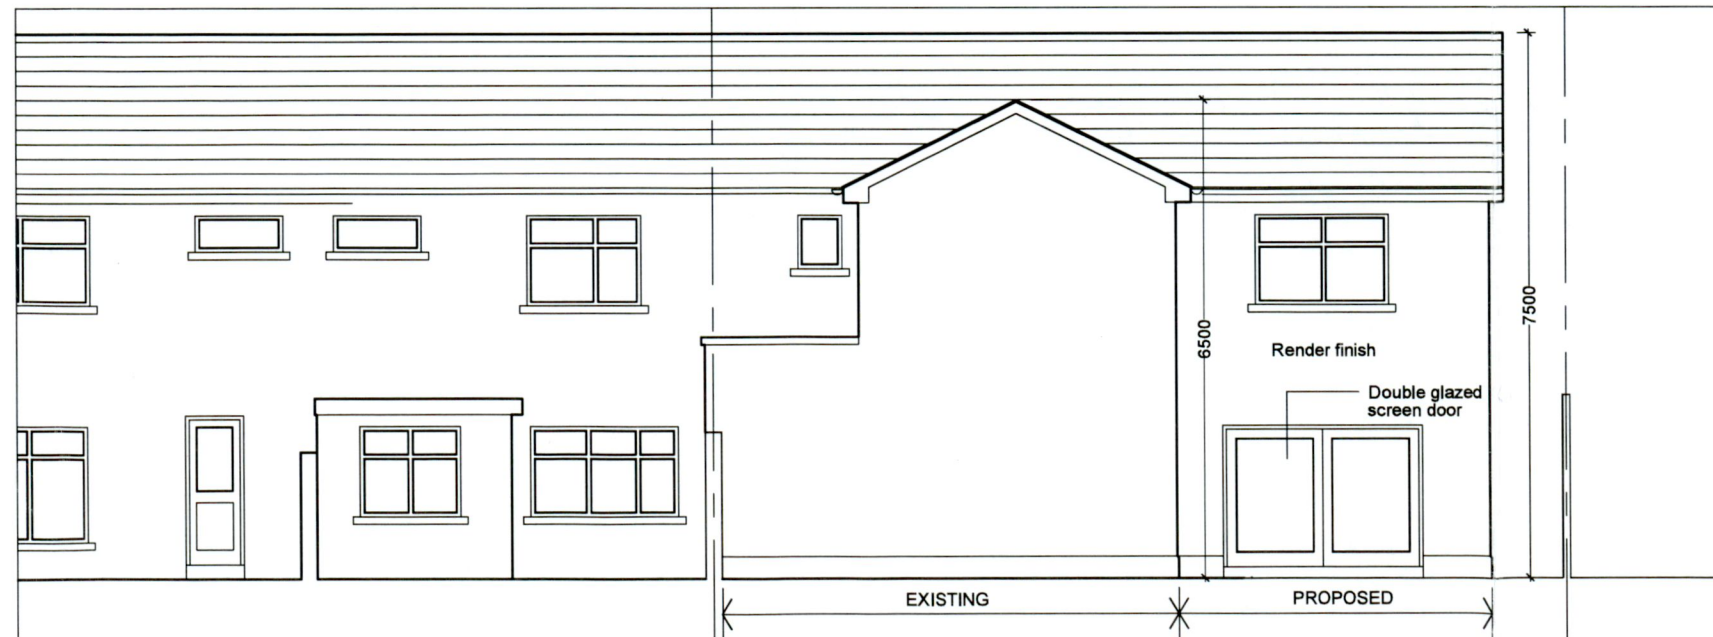

PROPOSED NORTH-EAST ELEVATION Scale 1:100

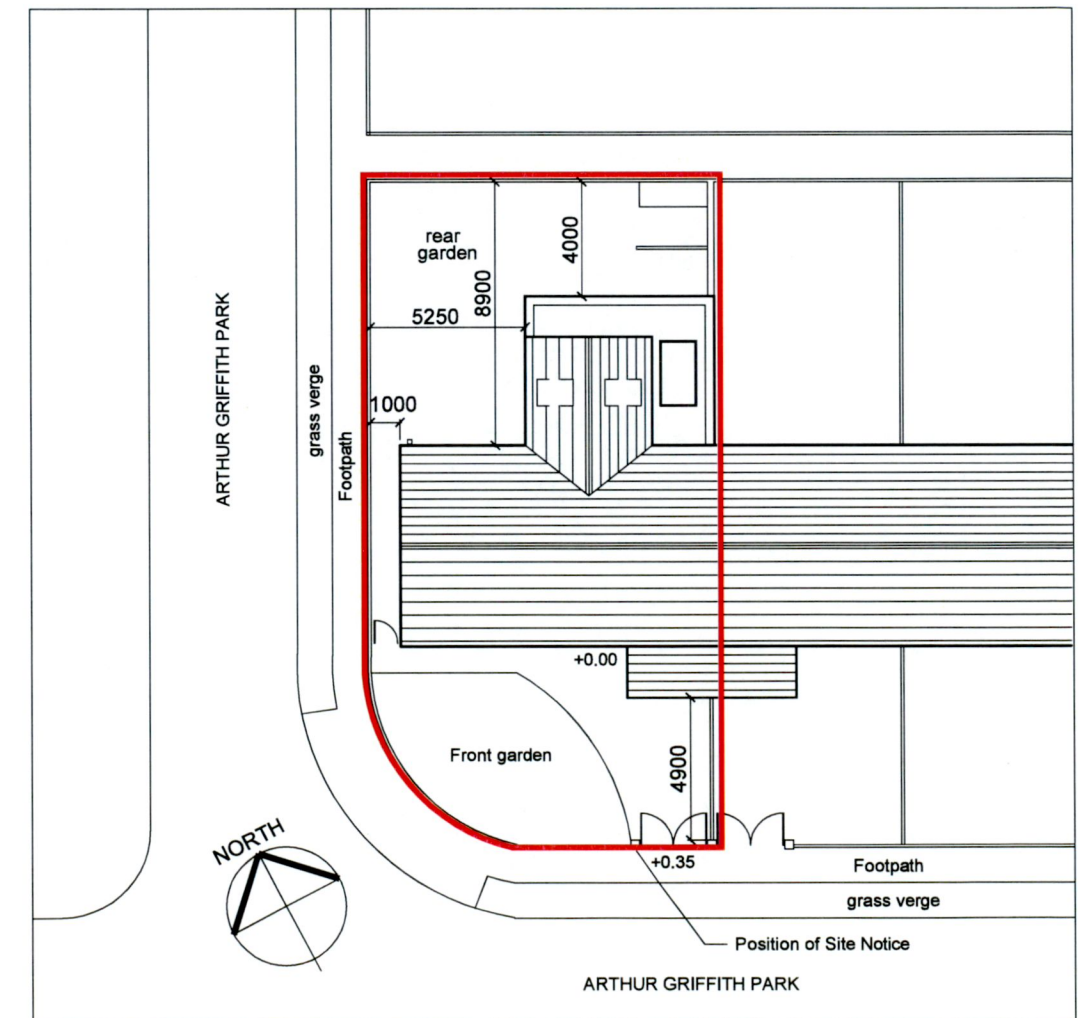

PROPOSED SITE LAYOUT PLAN Scale: 1:250

Rev:			TITLE:	PROPOSED ELEVATIONS & SITE LAYOUT PLAN	
<b>COLIN CARROLL</b> Architectural and Energy Design 96, Wheatfield, Bray, Co. Wicklow Tel: 086 8116806			Client:	SORIN URSU	
Location: NO. 45, ARTHUR GRIFFITH PARK LUCAN, CO. DUBLIN			Scale:	1:100 & 1:250	
			Date:	09/09/2022	Rev. No.
					Drg. No. 22-08-04