


TYPICAL EV PARKING LAYOUT 1:50

EV PEDESTAL POST
2 No. CHARGING
POINTS PER POST

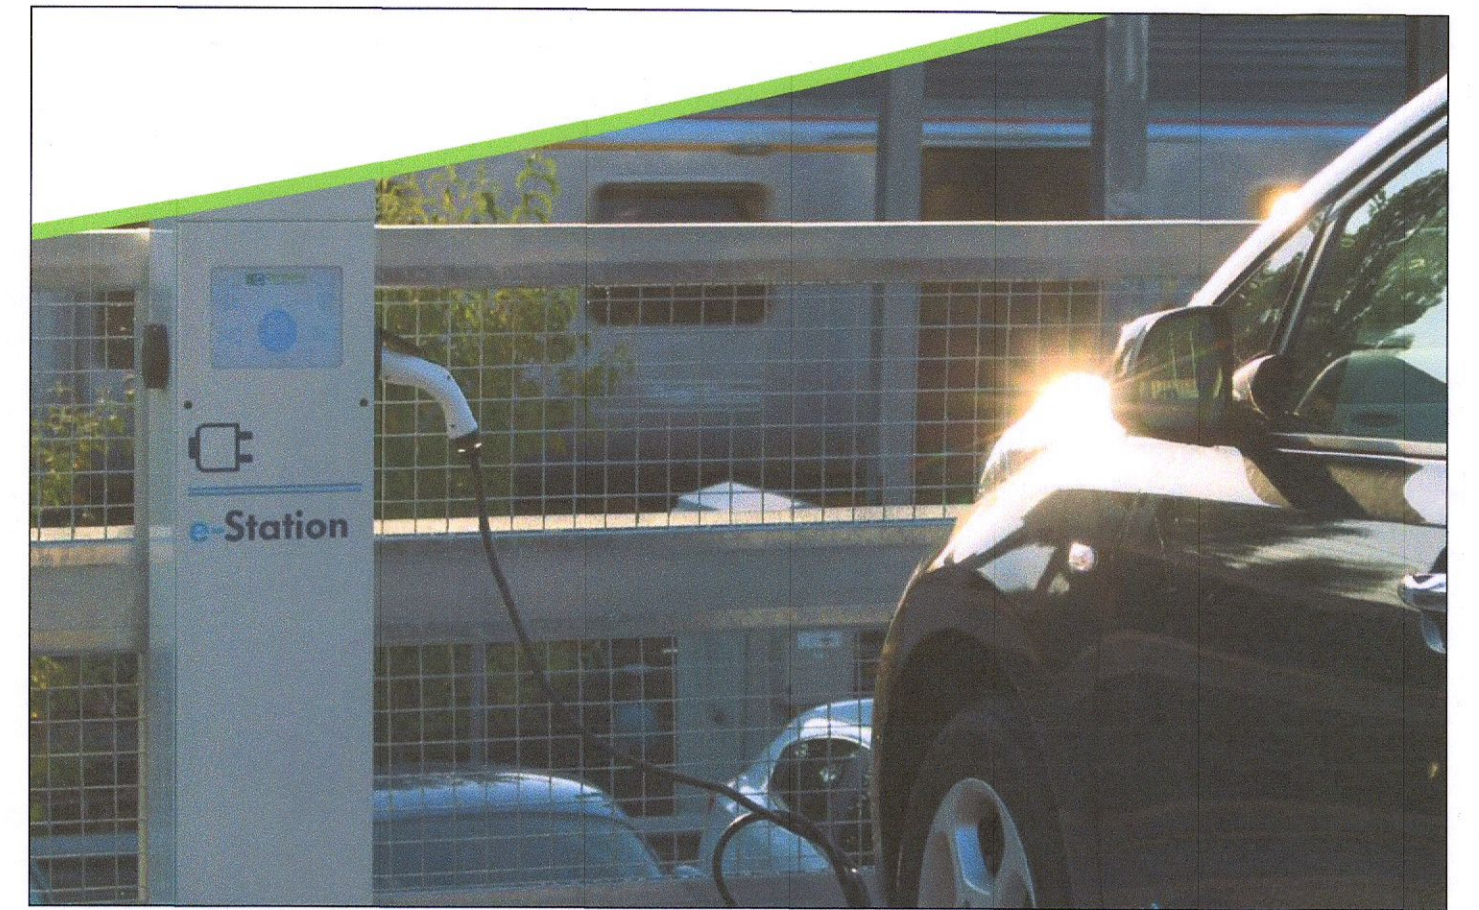


EXAMPLE: TYPICAL EV PEDESTAL POSTS



Total Parking Spaces - 210 No.
Total EV Charging Spaces - 22 No. (10.5%)

SITE PLAN 1:400

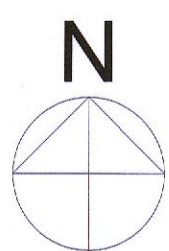

Planning Application Site Boundary Line

PLANNING COMPLIANCE
18.10.22

NOTES:

DO NOT SCALE FROM DRAWINGS. WORK TO FIGURED DIMENSIONS ONLY. ARCHITECT TO BE NOTIFIED OF ALL DISCREPANCIES.

REVISIONS

DATE	DESCRIPTION	NO.

MCORM
M'CORSSAN O'Rourke MANNING ARCHITECTS

PROJECT TITLE: ST EDMUNDS_PHASE_3	DATE: OCT'22	DRAWN BY: DL
DRAWING TITLE: EV_CHARGING_POINTS LOCATION_MAP	SCALE: AS_SHOWN	REVISION: -
JOB NO: 18025.2	DRAWING NO: CP04	

1 Grantham Street, Dublin 8, D08 A6VY, Ireland.
Tel: 01-4786700 Fax: 01-4786711 E-Mail: arch@mcorm.com