


TYPICAL BICYCLE STORE LAYOUT 1:50

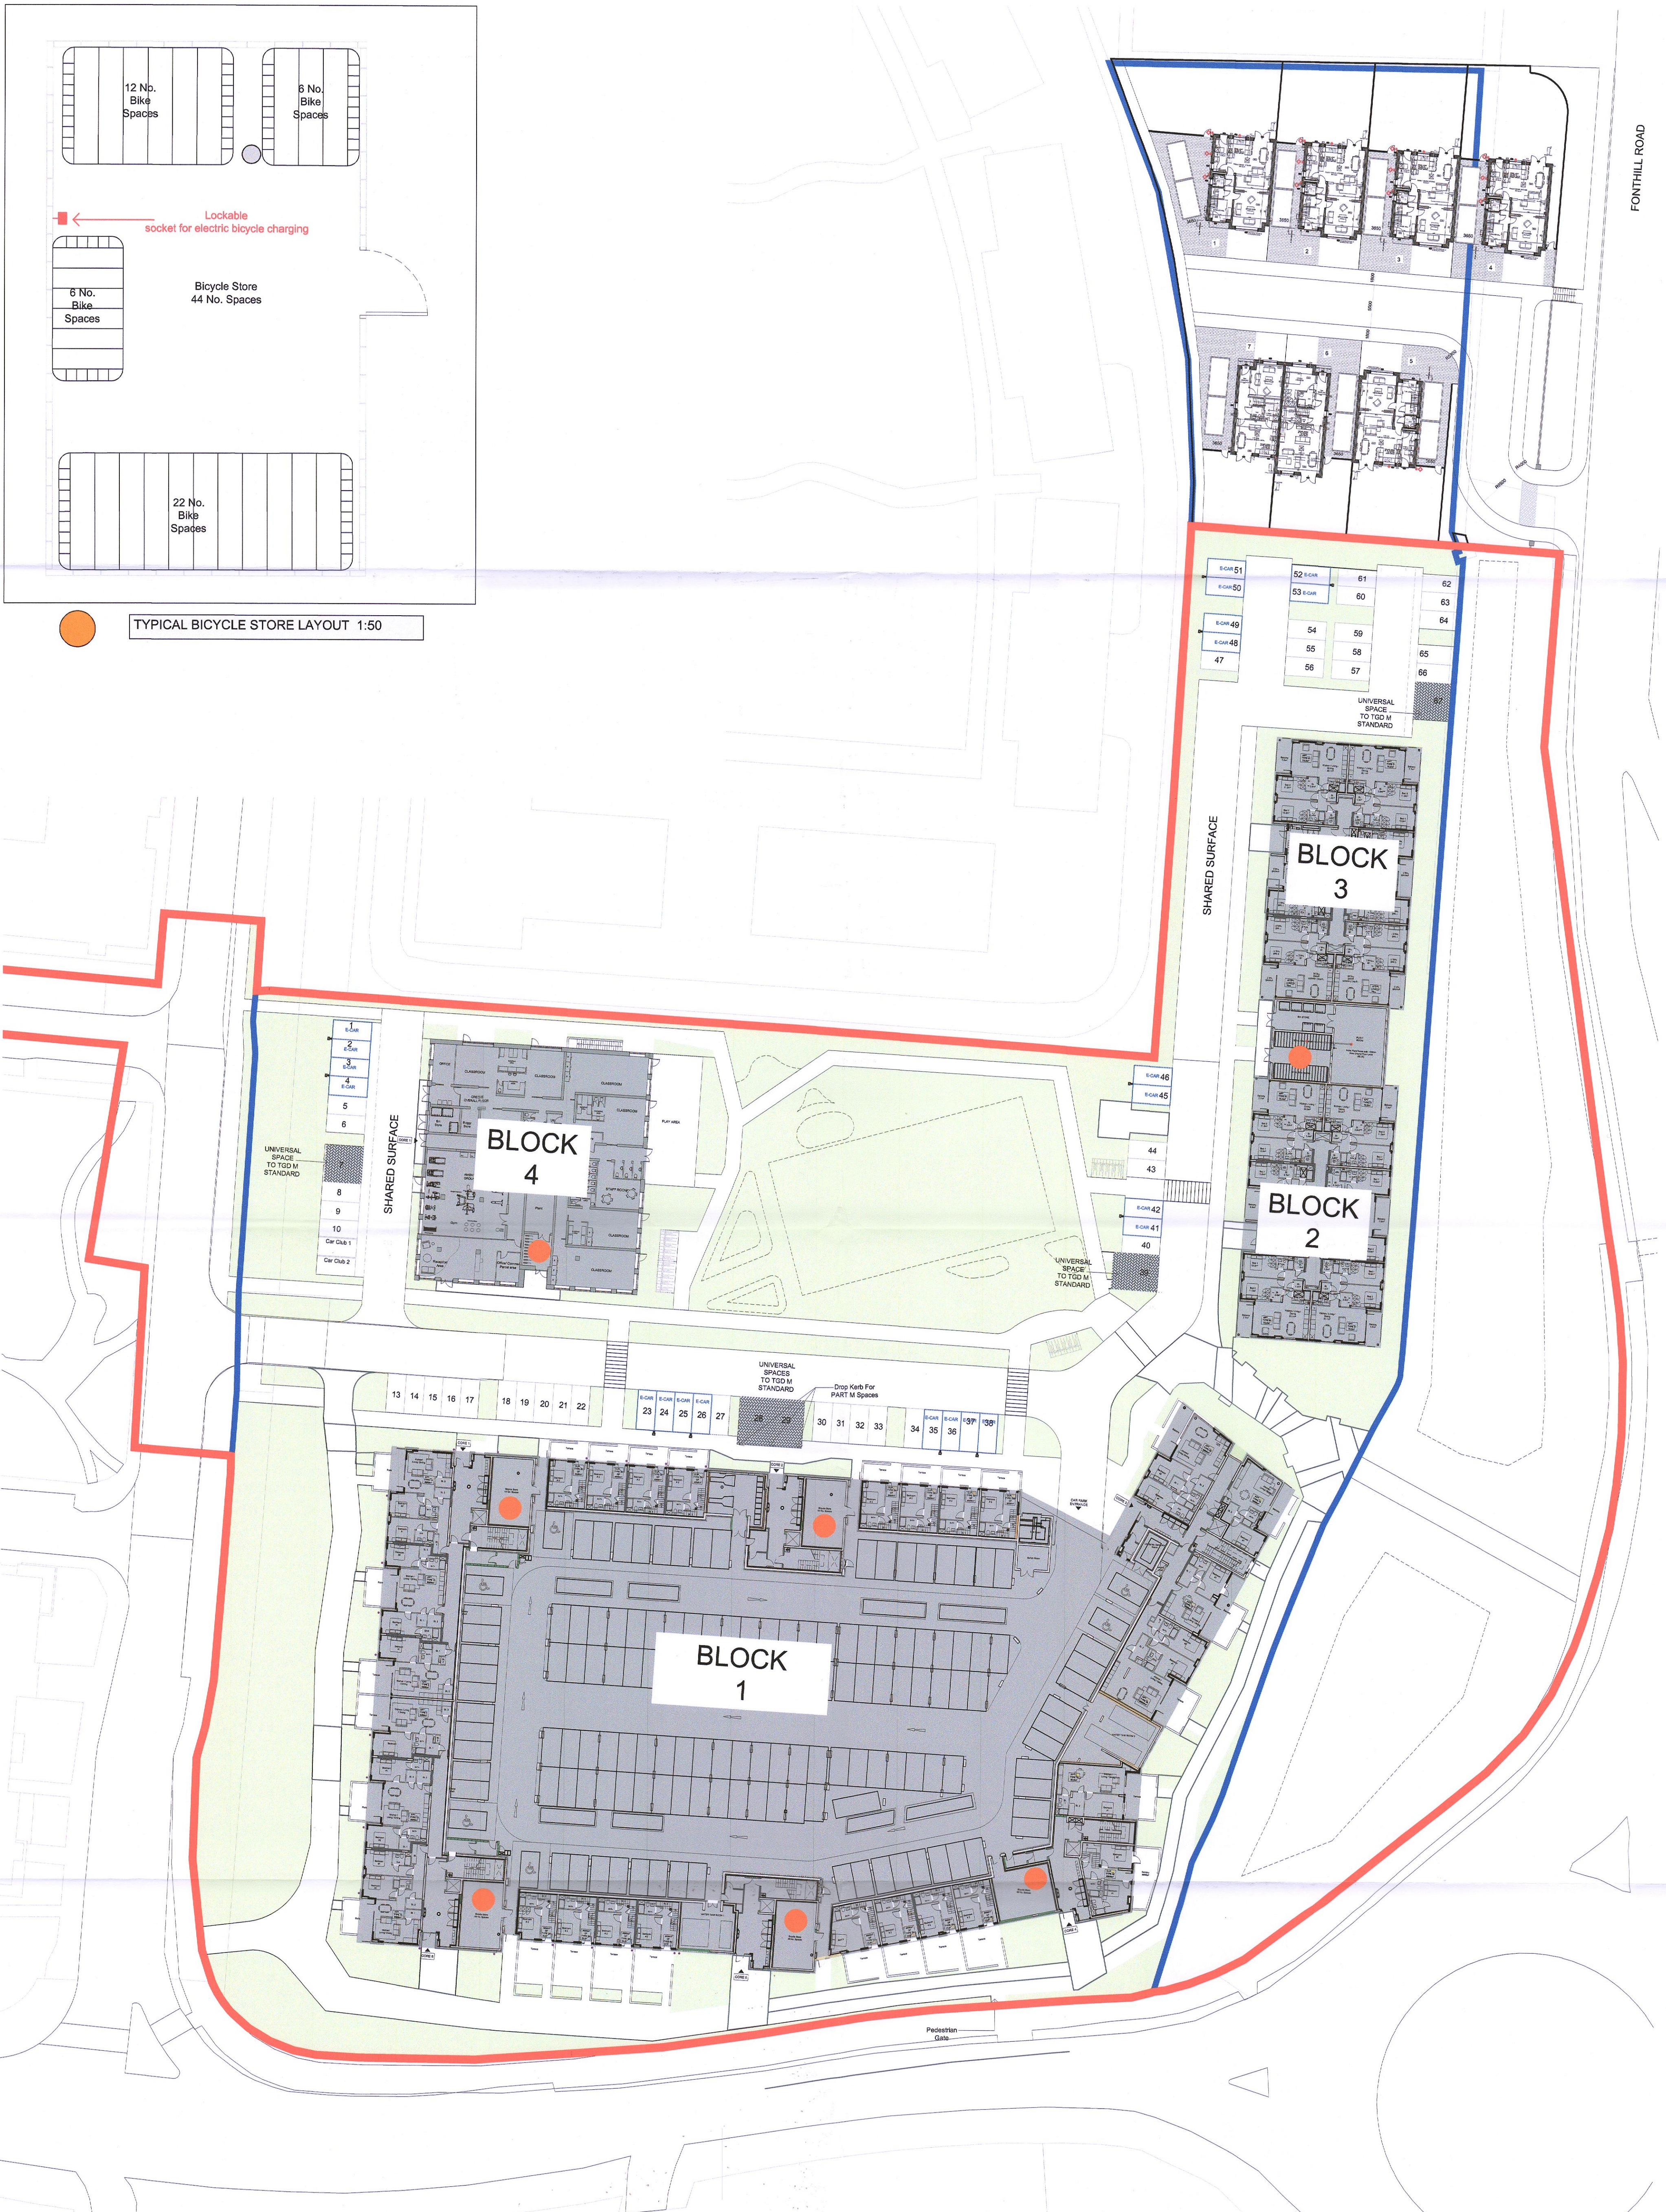

SITE PLAN 1:400

Planning Application Site Boundary Line

PLANNING COMPLIANCE 18.10.22

NOTES:
DO NOT SCALE FROM DRAWINGS. WORK TO FIGURED DIMENSIONS ONLY. ARCHITECT TO BE NOTIFIED OF ALL DISCREPANCIES.

REVISIONS		
DATE	DESCRIPTION	No.



PROJECT TITLE: ST EDMUNDS_PHASE_3	DATE: OCT'22	DRAWN BY: DL
DRAWING TITLE: BICYCLE_STORE_LOCATION_MAP	SCALE: AS SHOWN	REVISION: -
JOB NO: 18025.2	DRAWING NO: CP05	

1 Grantham Street, Dublin 8, D08 A69Y, Ireland.
Tel: 01-4786700 Fax: 01-4788711 E-Mail: arch@mccorm.com