



PLANNING DRAWING

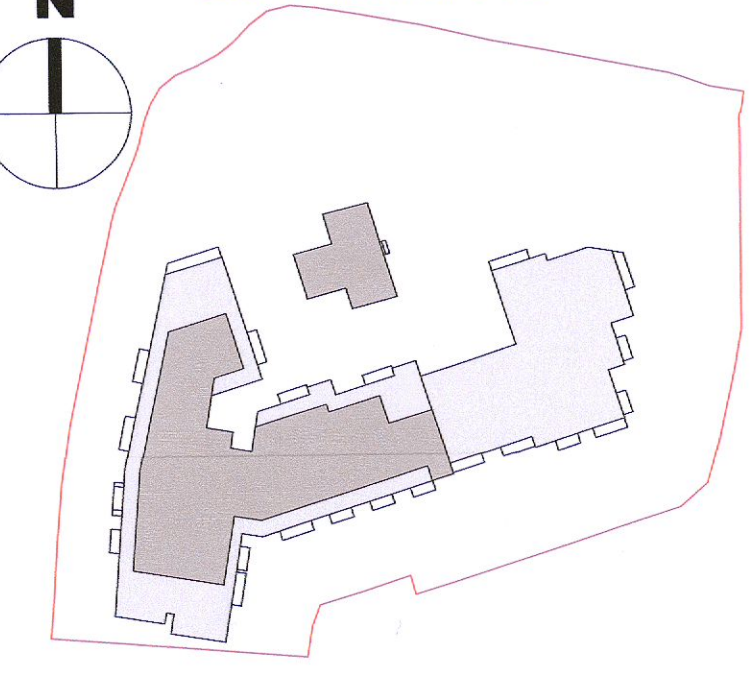

1 APARTMENT TYPE 03 A
1 : 100


- 3 BED, 5 PERSON APARTMENT
- NET INTERNAL AREA (NIA)
Areas shown in plan
- GROSS INTERNAL AREA (GIA) : 101.87 sqm

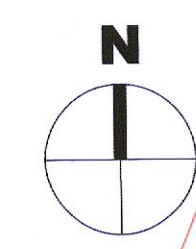

2 APARTMENT TYPE 03 B
1 : 100


- 3 BED, 5 PERSON APARTMENT
- NET INTERNAL AREA (NIA)
Areas shown in plan
- GROSS INTERNAL AREA (GIA) : 109.95 sqm

APARTMENT ROOM LEGEND	
[Green Box]	BEDROOM
[Purple Box]	KIT/LIV/DIN (KITCHEN /LIVING /DINING)
[Blue Box]	BATHROOM
[Yellow Box]	STORE
[Brown Box]	BALCONY
[Light Yellow Box]	ENTRANCE / HALL
[Red Box]	HP (HOT PRESS)
[Pink Box]	DRESSING ROOM
[Light Blue Box]	TERRACE

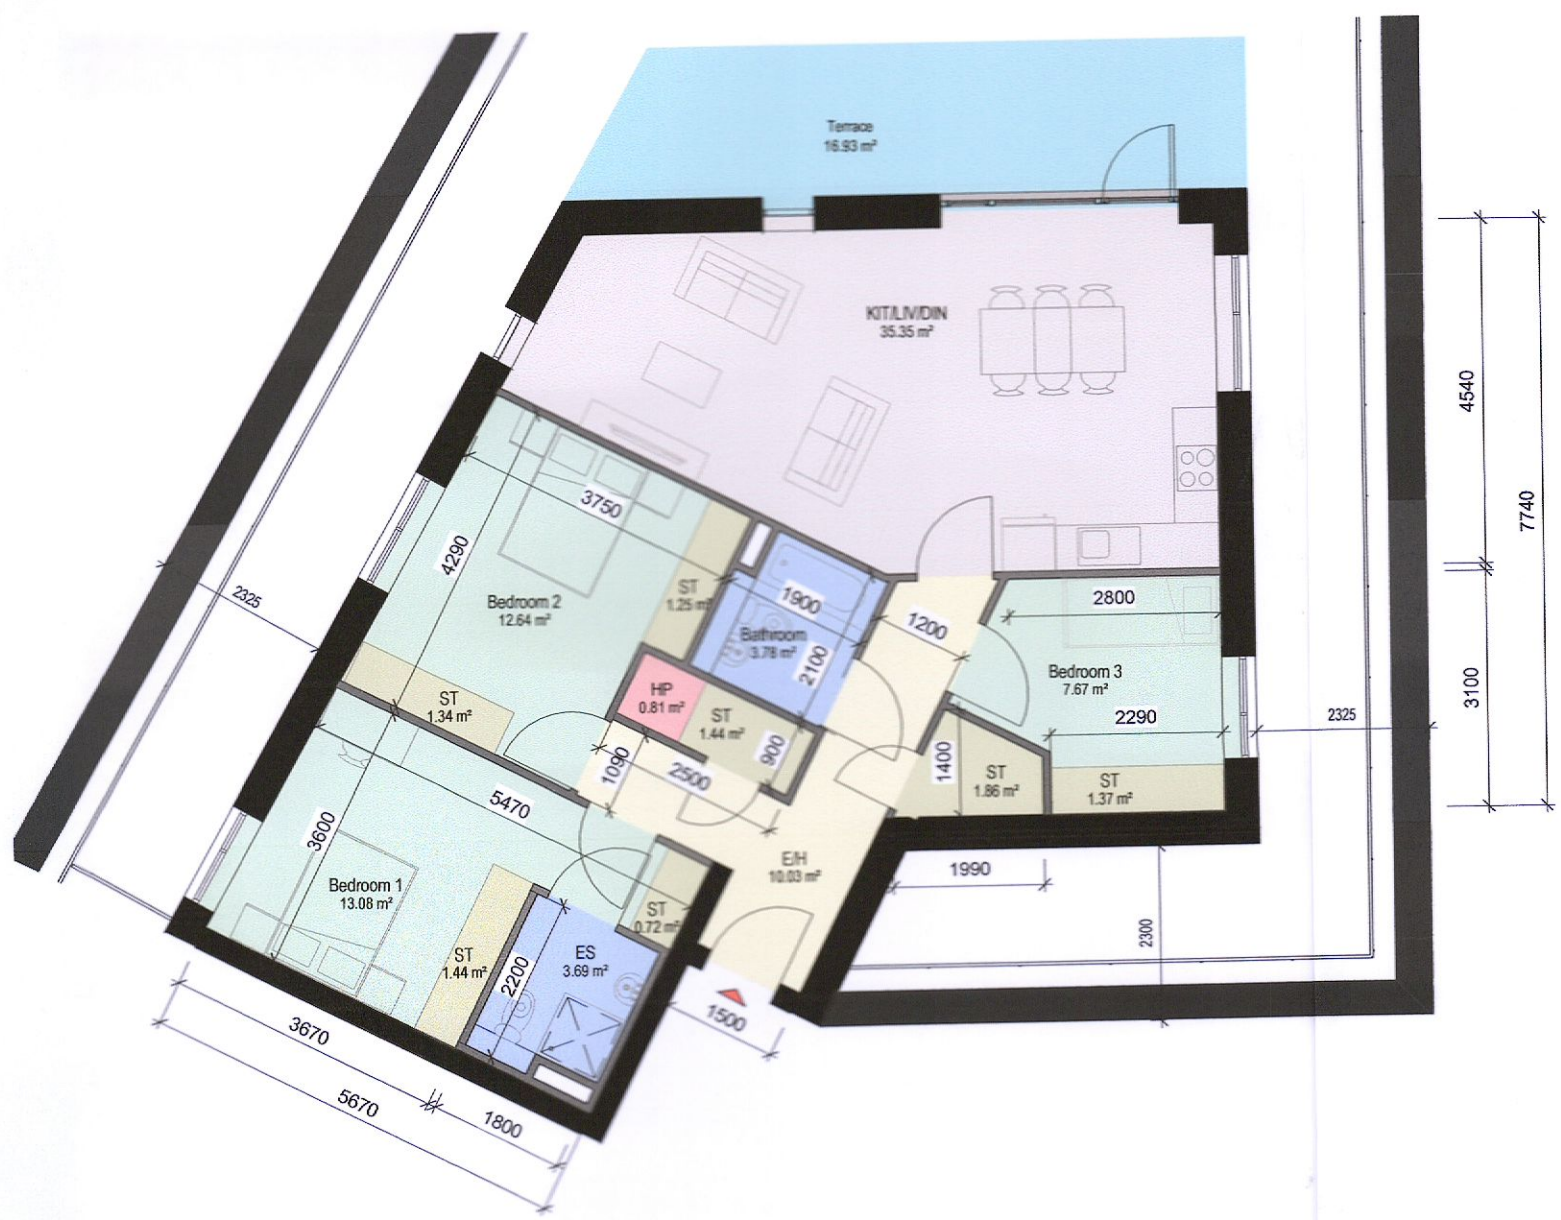

3 APARTMENT TYPE 03 C
1 : 100

- 3 BED, 5 PERSON APARTMENT
- NET INTERNAL AREA (NIA)
Areas shown in plan
- GROSS INTERNAL AREA (GIA) : 101.53 sqm

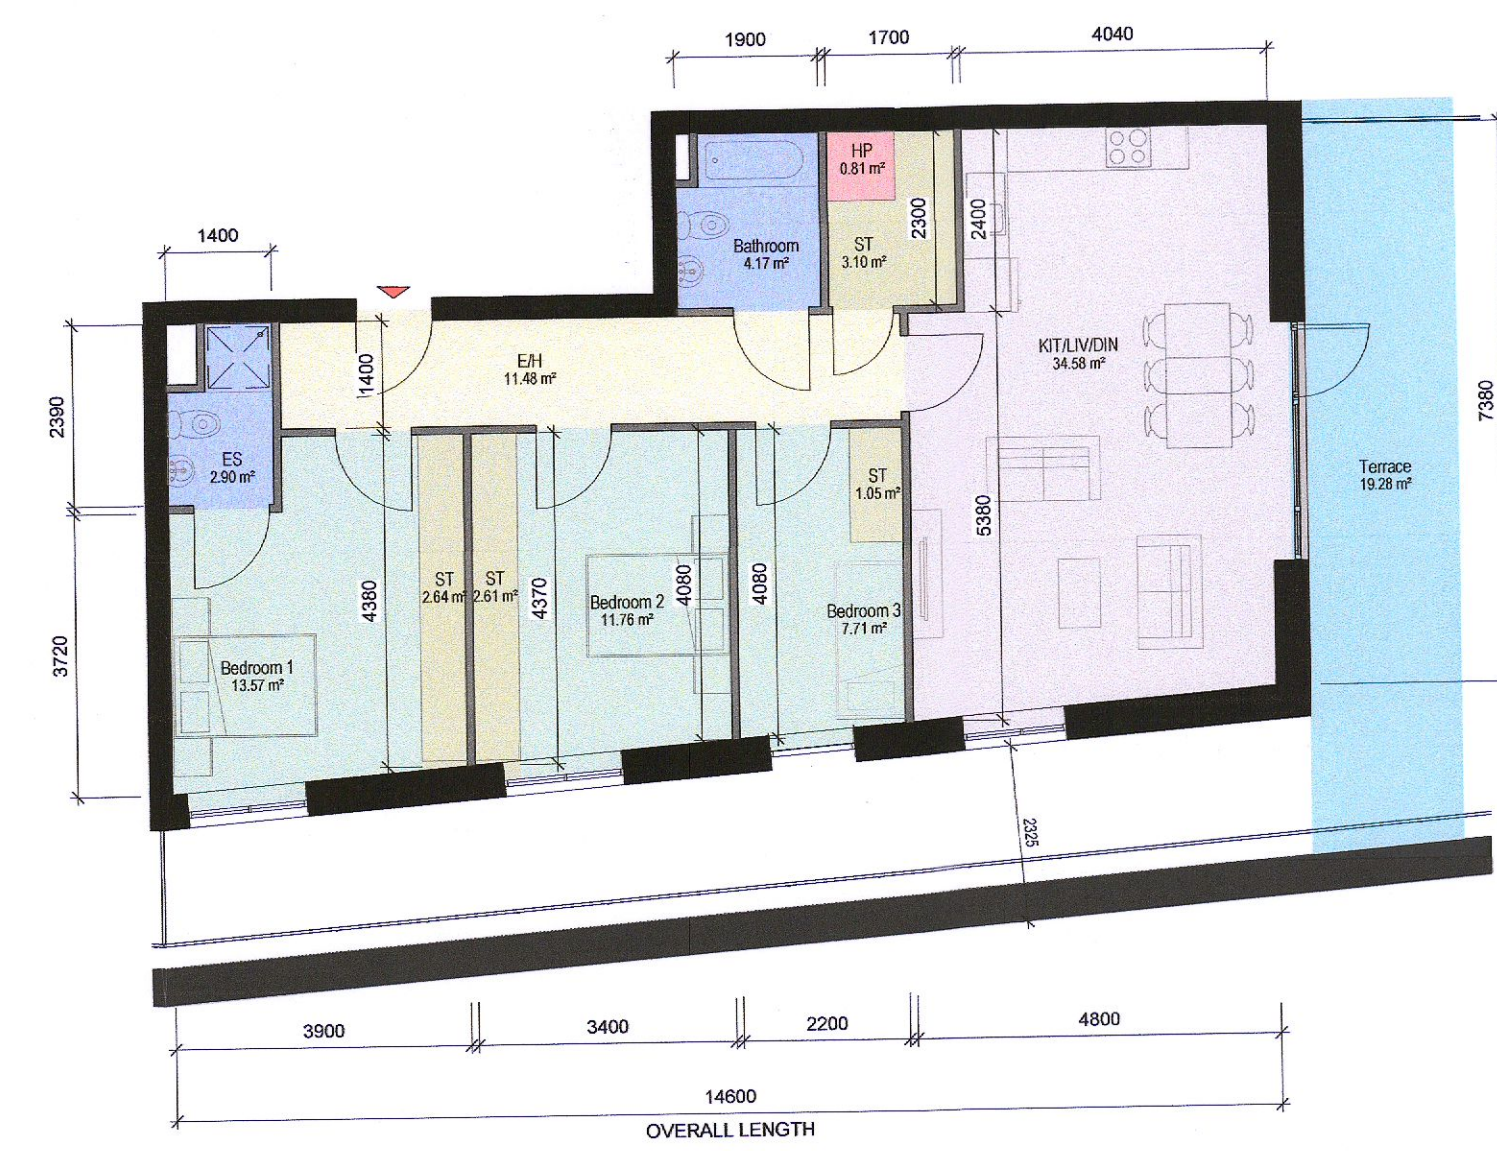

4 APARTMENT TYPE 03 D
1 : 100

- 3 BED, 5 PERSON APARTMENT
- NET INTERNAL AREA (NIA)
Areas shown in plan
- GROSS INTERNAL AREA (GIA) : 100.46 sqm

SYMBOL LEGEND	
[Red Arrow]	APARTMENT ENTRANCE
[Wheelchair Symbol]	1200mm x750mm TURNING SPACE

FLOOR PLAN KEY:
EH - ENTRANCE HALL
ST - STORAGE
HP - HOT PRESS
KITLIV/DIN - KITCHEN + LIVING + DINING ROOM

Rev	Date	Description	Issued By
P01	17/10/2022	ISSUED FOR PLANNING	AM

PLANNING

Client:
EMMAVILLE LTD

Project:
SCHOLARSTOWN HOUSE D16

Drawing Title:
PROPOSED APARTMENT TYPES -3 BED TYPES

Drawn	Checked	Paper Size	Scale	Date
VG	AM	A1	As indicated	03/08/2022

Project No.	Drawing No.	Classification	Revision
PE21023	2403		P01

File Name:
PE21023-CWO-ZZ-ZZ-DR-A-2403

Status:
S3-ISSUED FOR PLANNING



No.1 Sarsfield Quay, Dublin 7, D07 R9FH
t: 01 518 0170 e: admin@cw architects.ie
Dublin | Cork | Galway | London | UK & Europe +
www.cwoarchitects.ie